


F.A. RTE.	SECTION	COUNTY	TOTAL SHEETS	SHEET NO.
..	304	183
STA. 368+00.00 TO STA. 370+00.00				
FED. ROAD DIST. NO. ILLINOIS FED. AID PROJECT				
• FAU 9481, FAS 2887 (IL 37)				
•• (12,12X)RS-3; 12B-1, 12B1-1				
••• FRANKLIN AND WILLIAMSON				

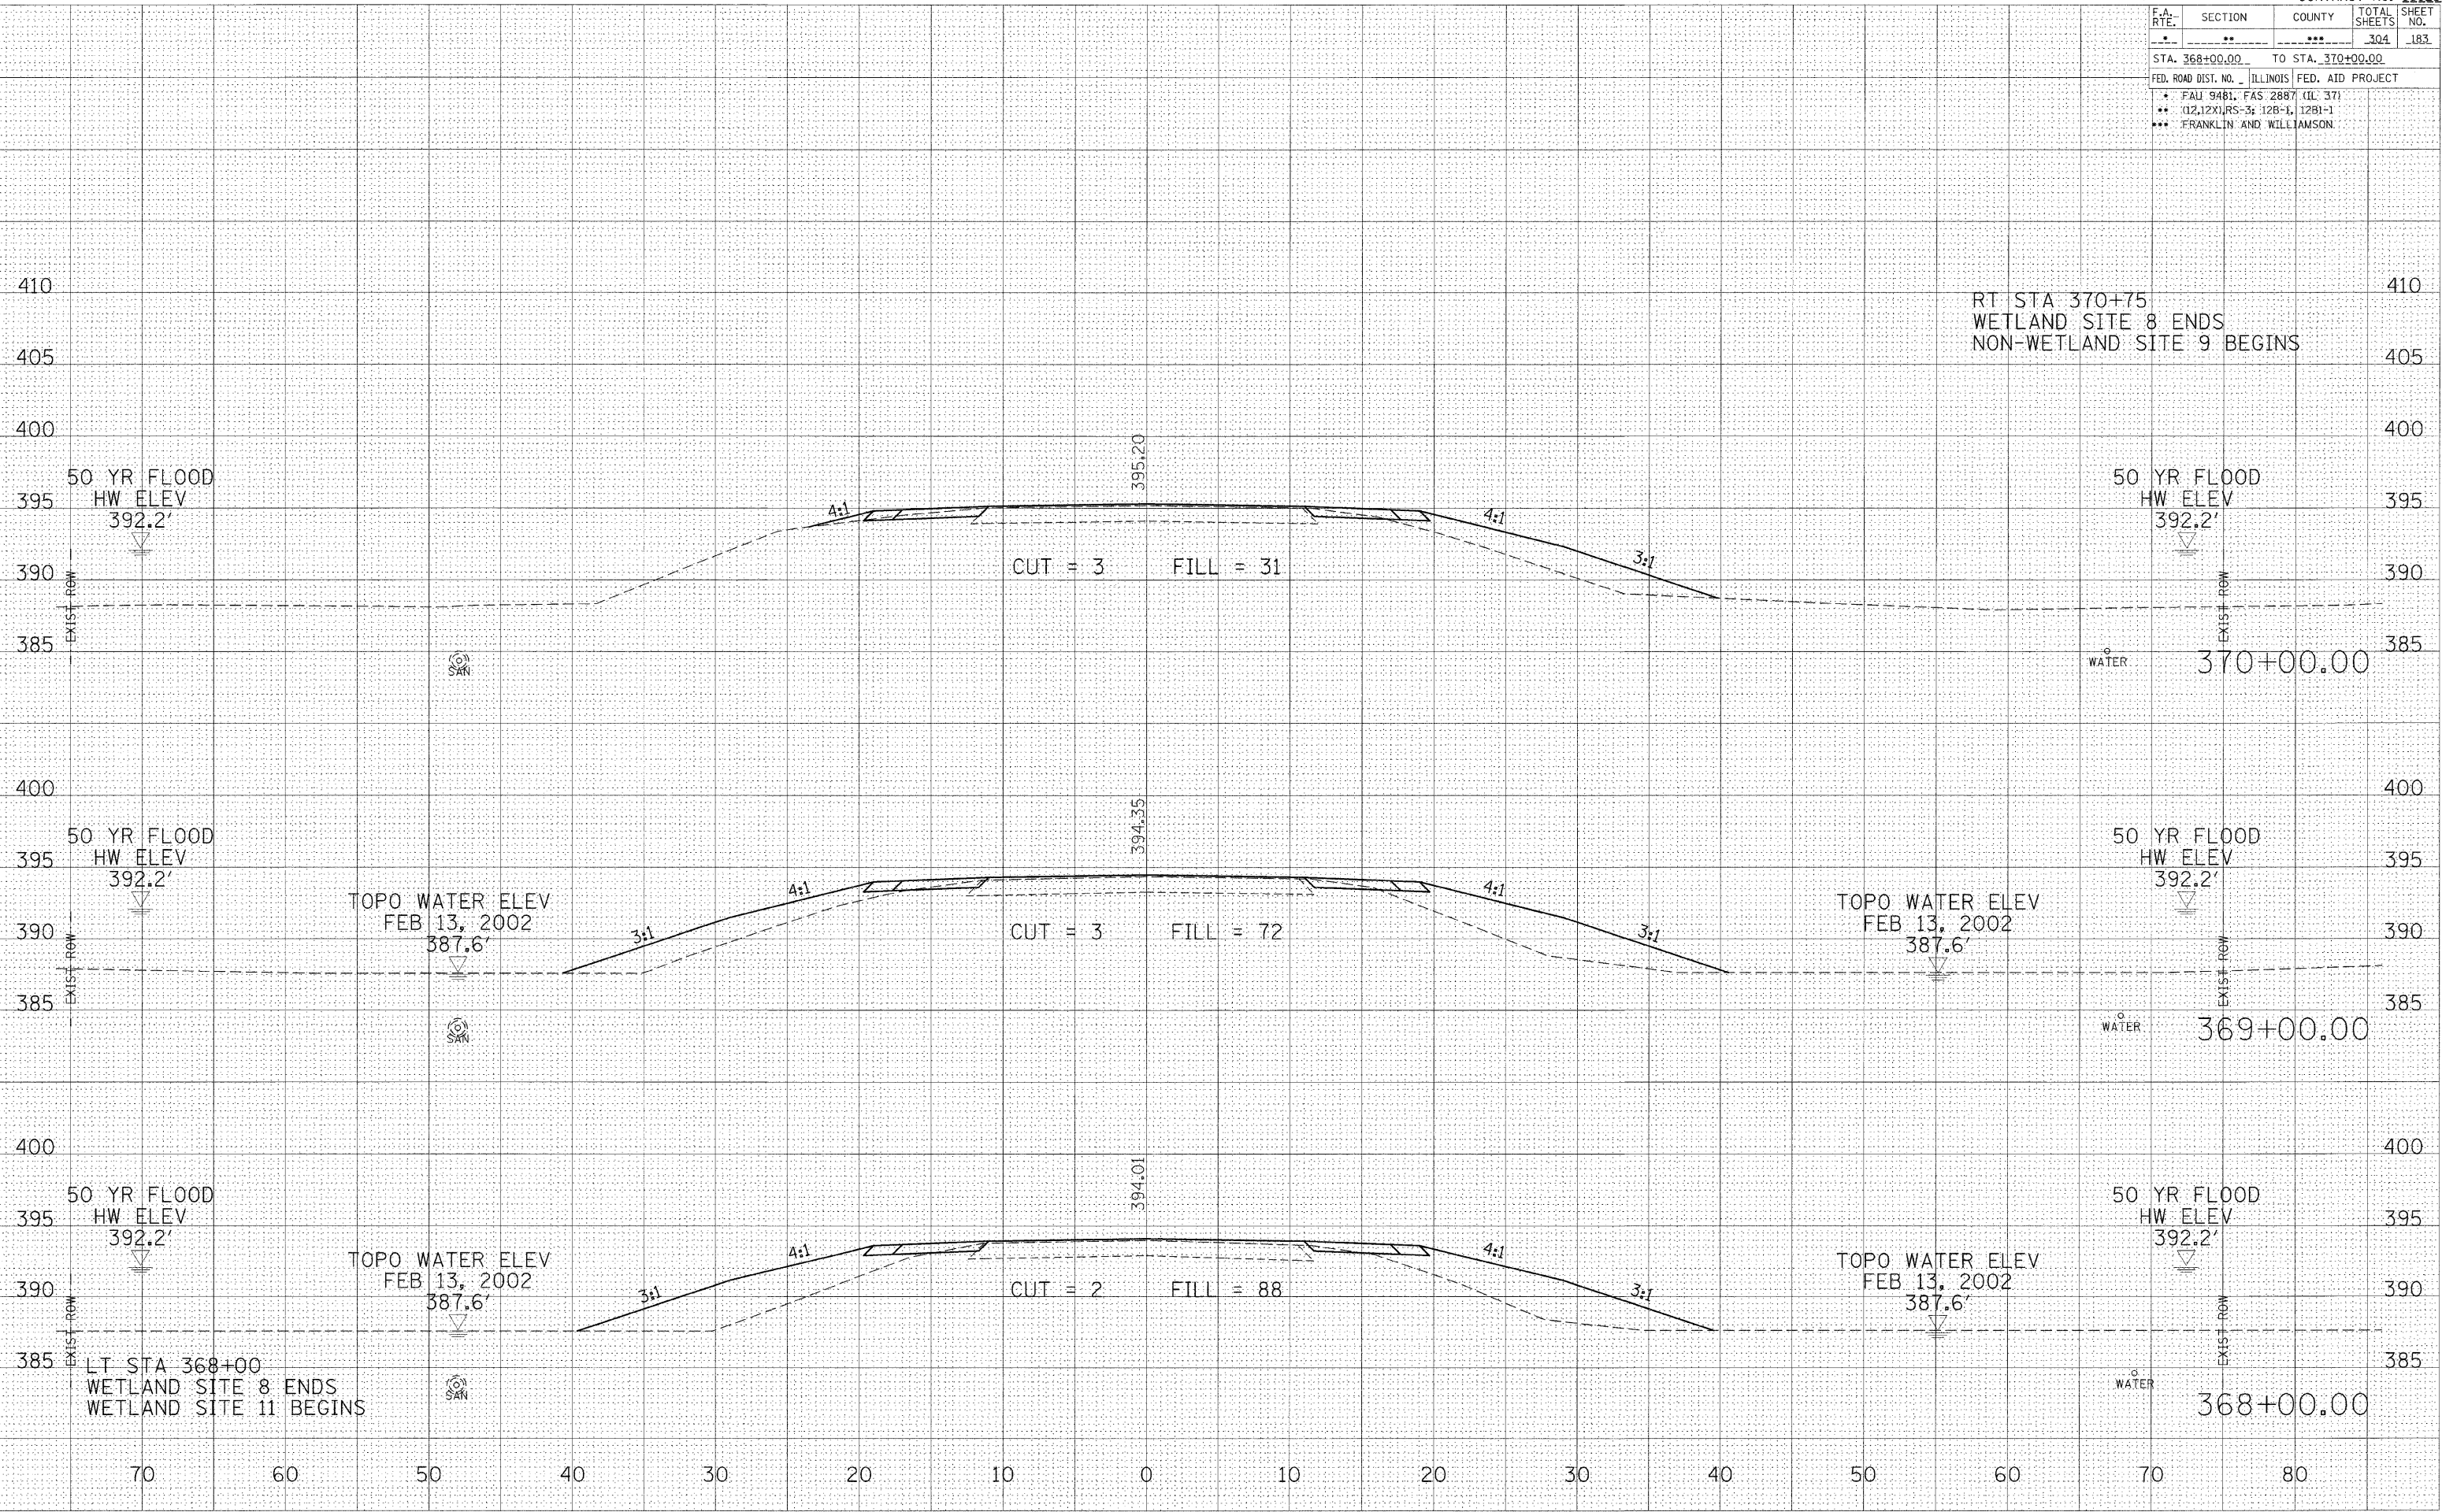

FINAL SURVEY
 SURVEYED
 TEMPLATE
 NOTE BOOK
 AREAS CHECKED
 DATE
 BY

ORIGINAL SURVEY
 SURVEYED
 TEMPLATE
 AREAS CHECKED
 DATE
 BY

PLOT DATE = 3/1/2010
 FILE NAME = c:\pwworkspace\leftmichol...
 PLOT SCALE = 5.00000' / 1" IN.
 USER NAME = leftmichol