


F.A. RTE.	SECTION	COUNTY	TOTAL SHEETS	SHEET NO.
*	**	***	304	196
STA. 392+00.00 TO STA. 393+48.62				
FED. ROAD DIST. NO. ILLINOIS FED. AID PROJECT				
* FAU 9481, FAS 2887 (IL 37)				
** (12.12X)RS-3; 12B-1, 12B1-1				
*** FRANKLIN AND WILLIAMSON				

DATE	
BY	
FINAL SURVEY	
NOTE BOOK	
AREAS CHECKED	

DATE	
BY	
ORIGINAL SURVEY	
NOTE BOOK	
AREAS CHECKED	

PLOT DATE = 12/7/2009
 FILE NAME = c:\pwworkspace\pwworkspace\120709\120709.dwg
 PLOT SCALE = 1/8" = 100'
 USER NAME = lef@mchd

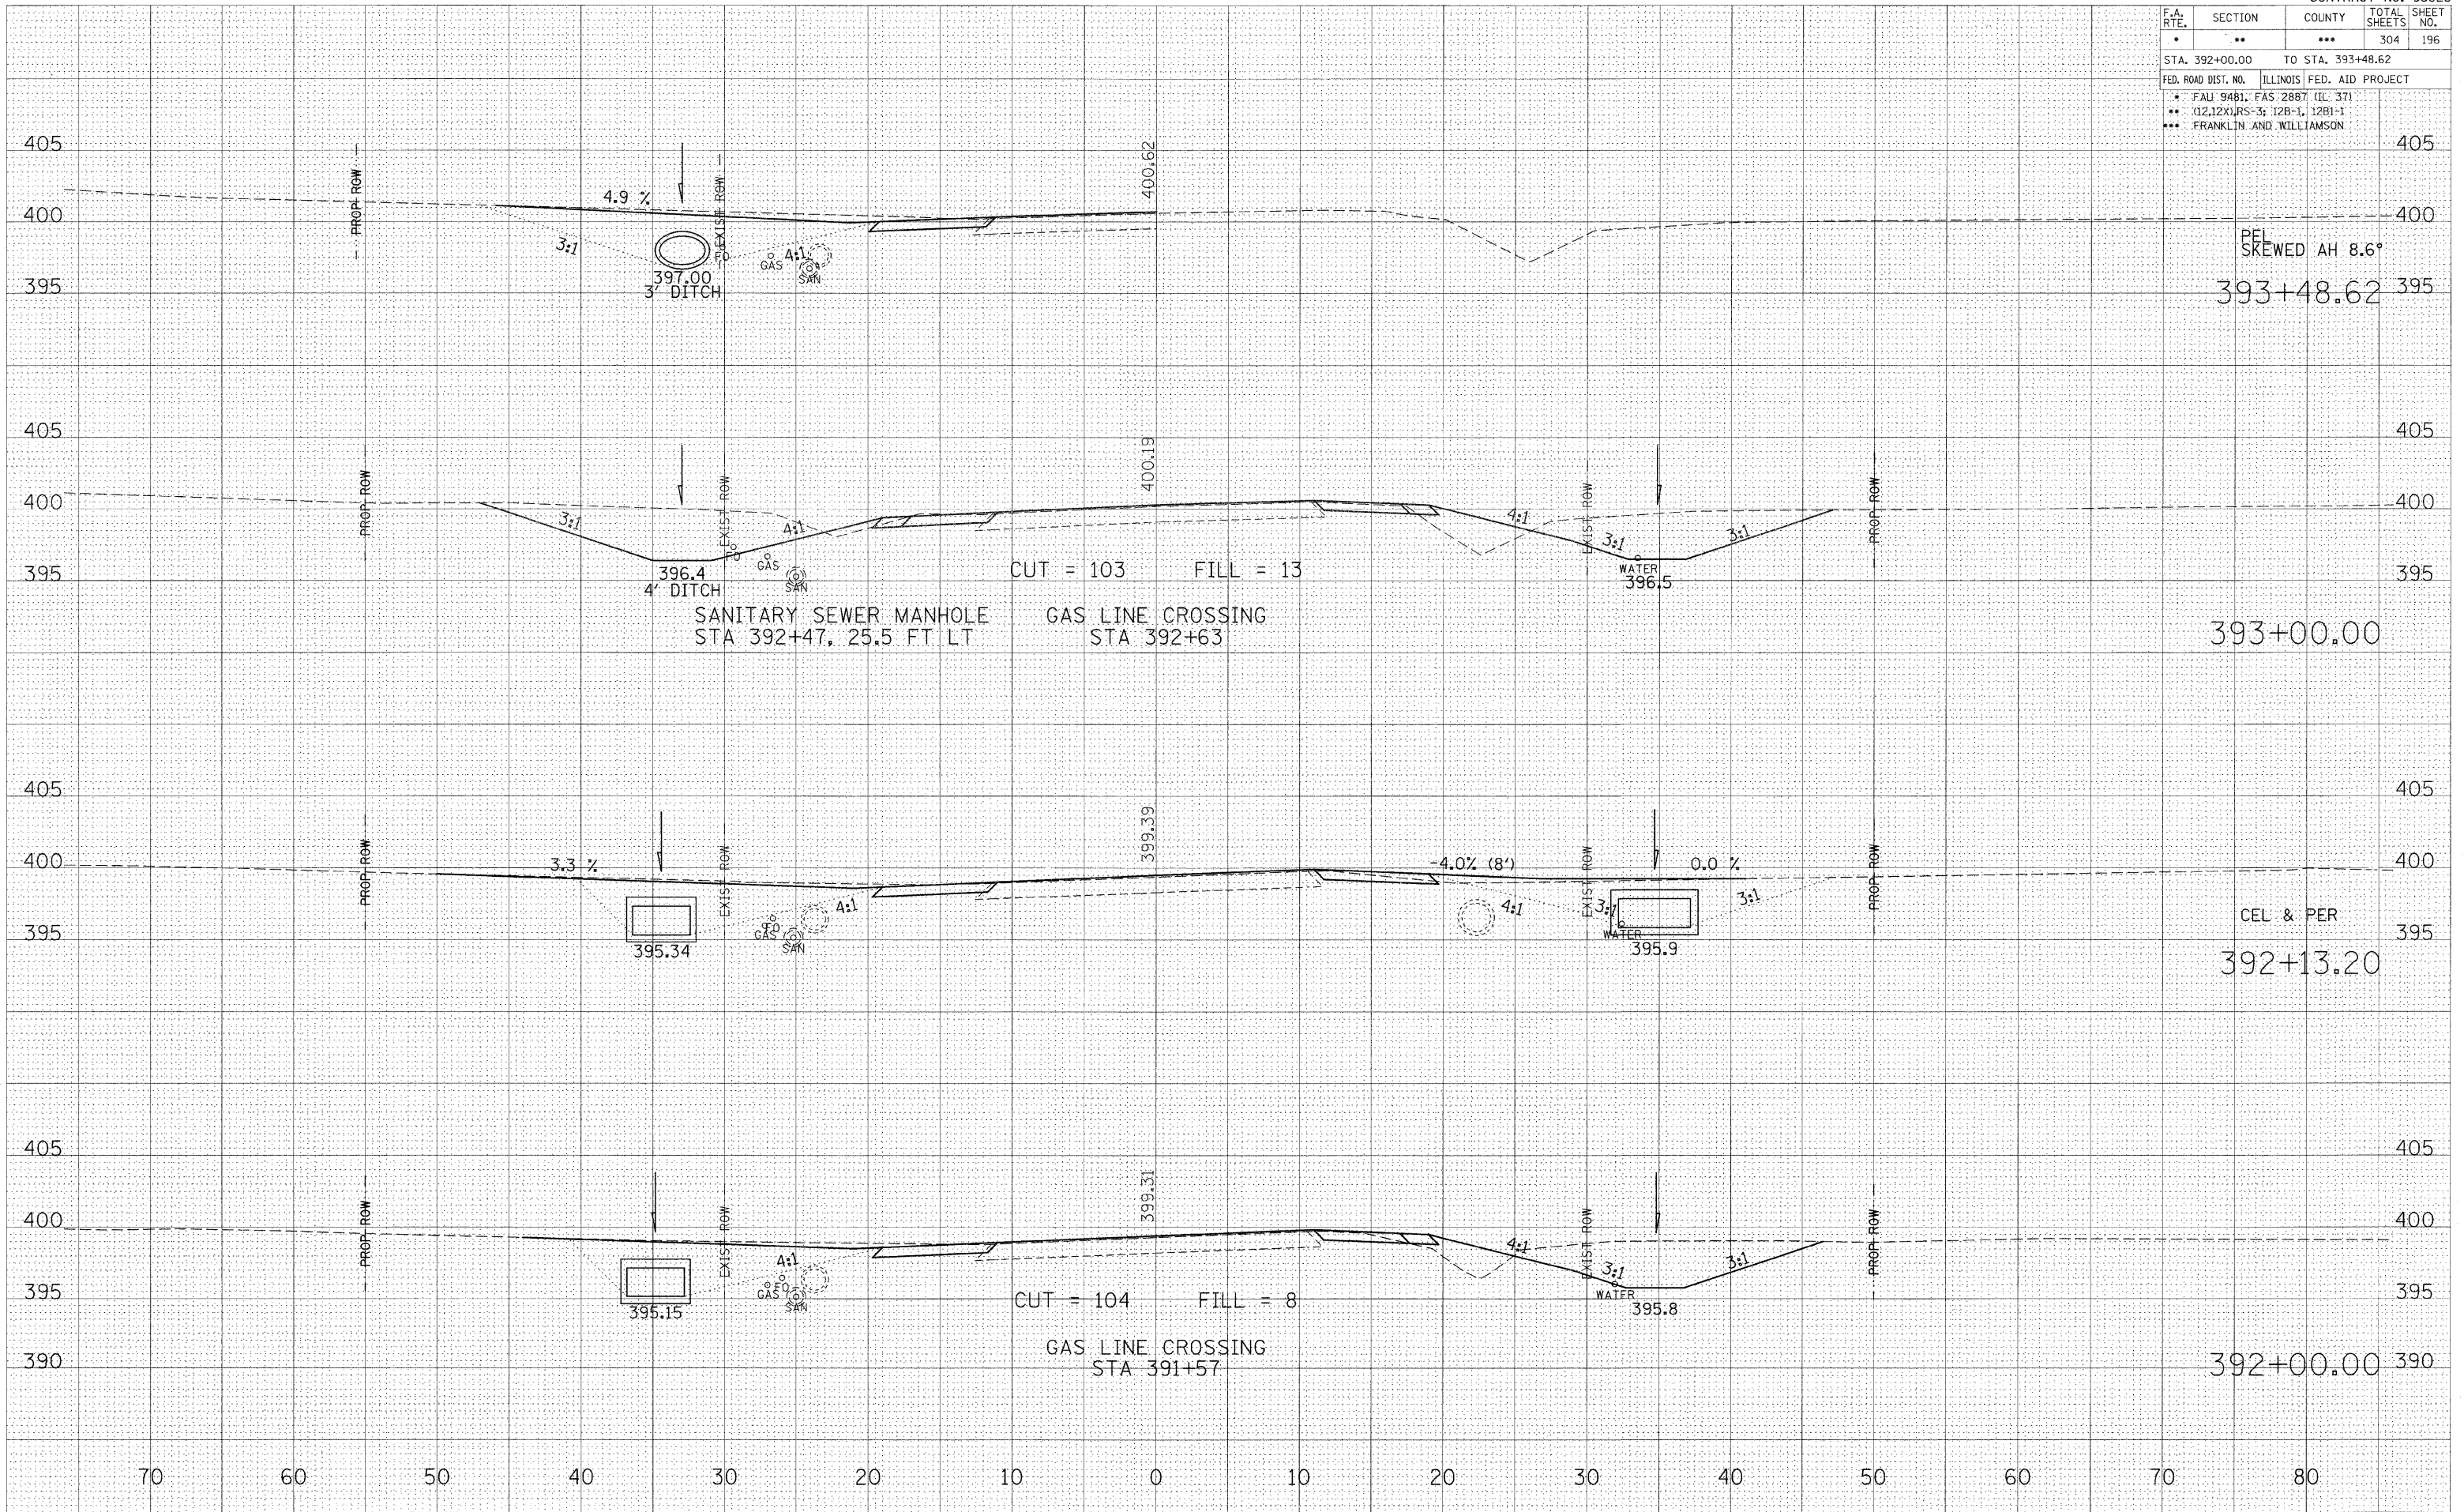

PEL
 SKEWED AH 8.6°
 393+48.62

393+00.00

CEL & PER
 392+13.20

392+00.00