


F.A. RTE.	SECTION	COUNTY	TOTAL SHEETS	SHEET NO.
•	••	•••	304	197
STA. 393+59.14 TO STA. 394+86.60				
FED. ROAD DIST. NO. ILLINOIS FED. AID PROJECT				
• FAU 9481, FAS 2887 (IL 37)				
•• (12.12)(RS-3; 12B-1, 12B1-1				
••• FRANKLIN AND WILLIAMSON				

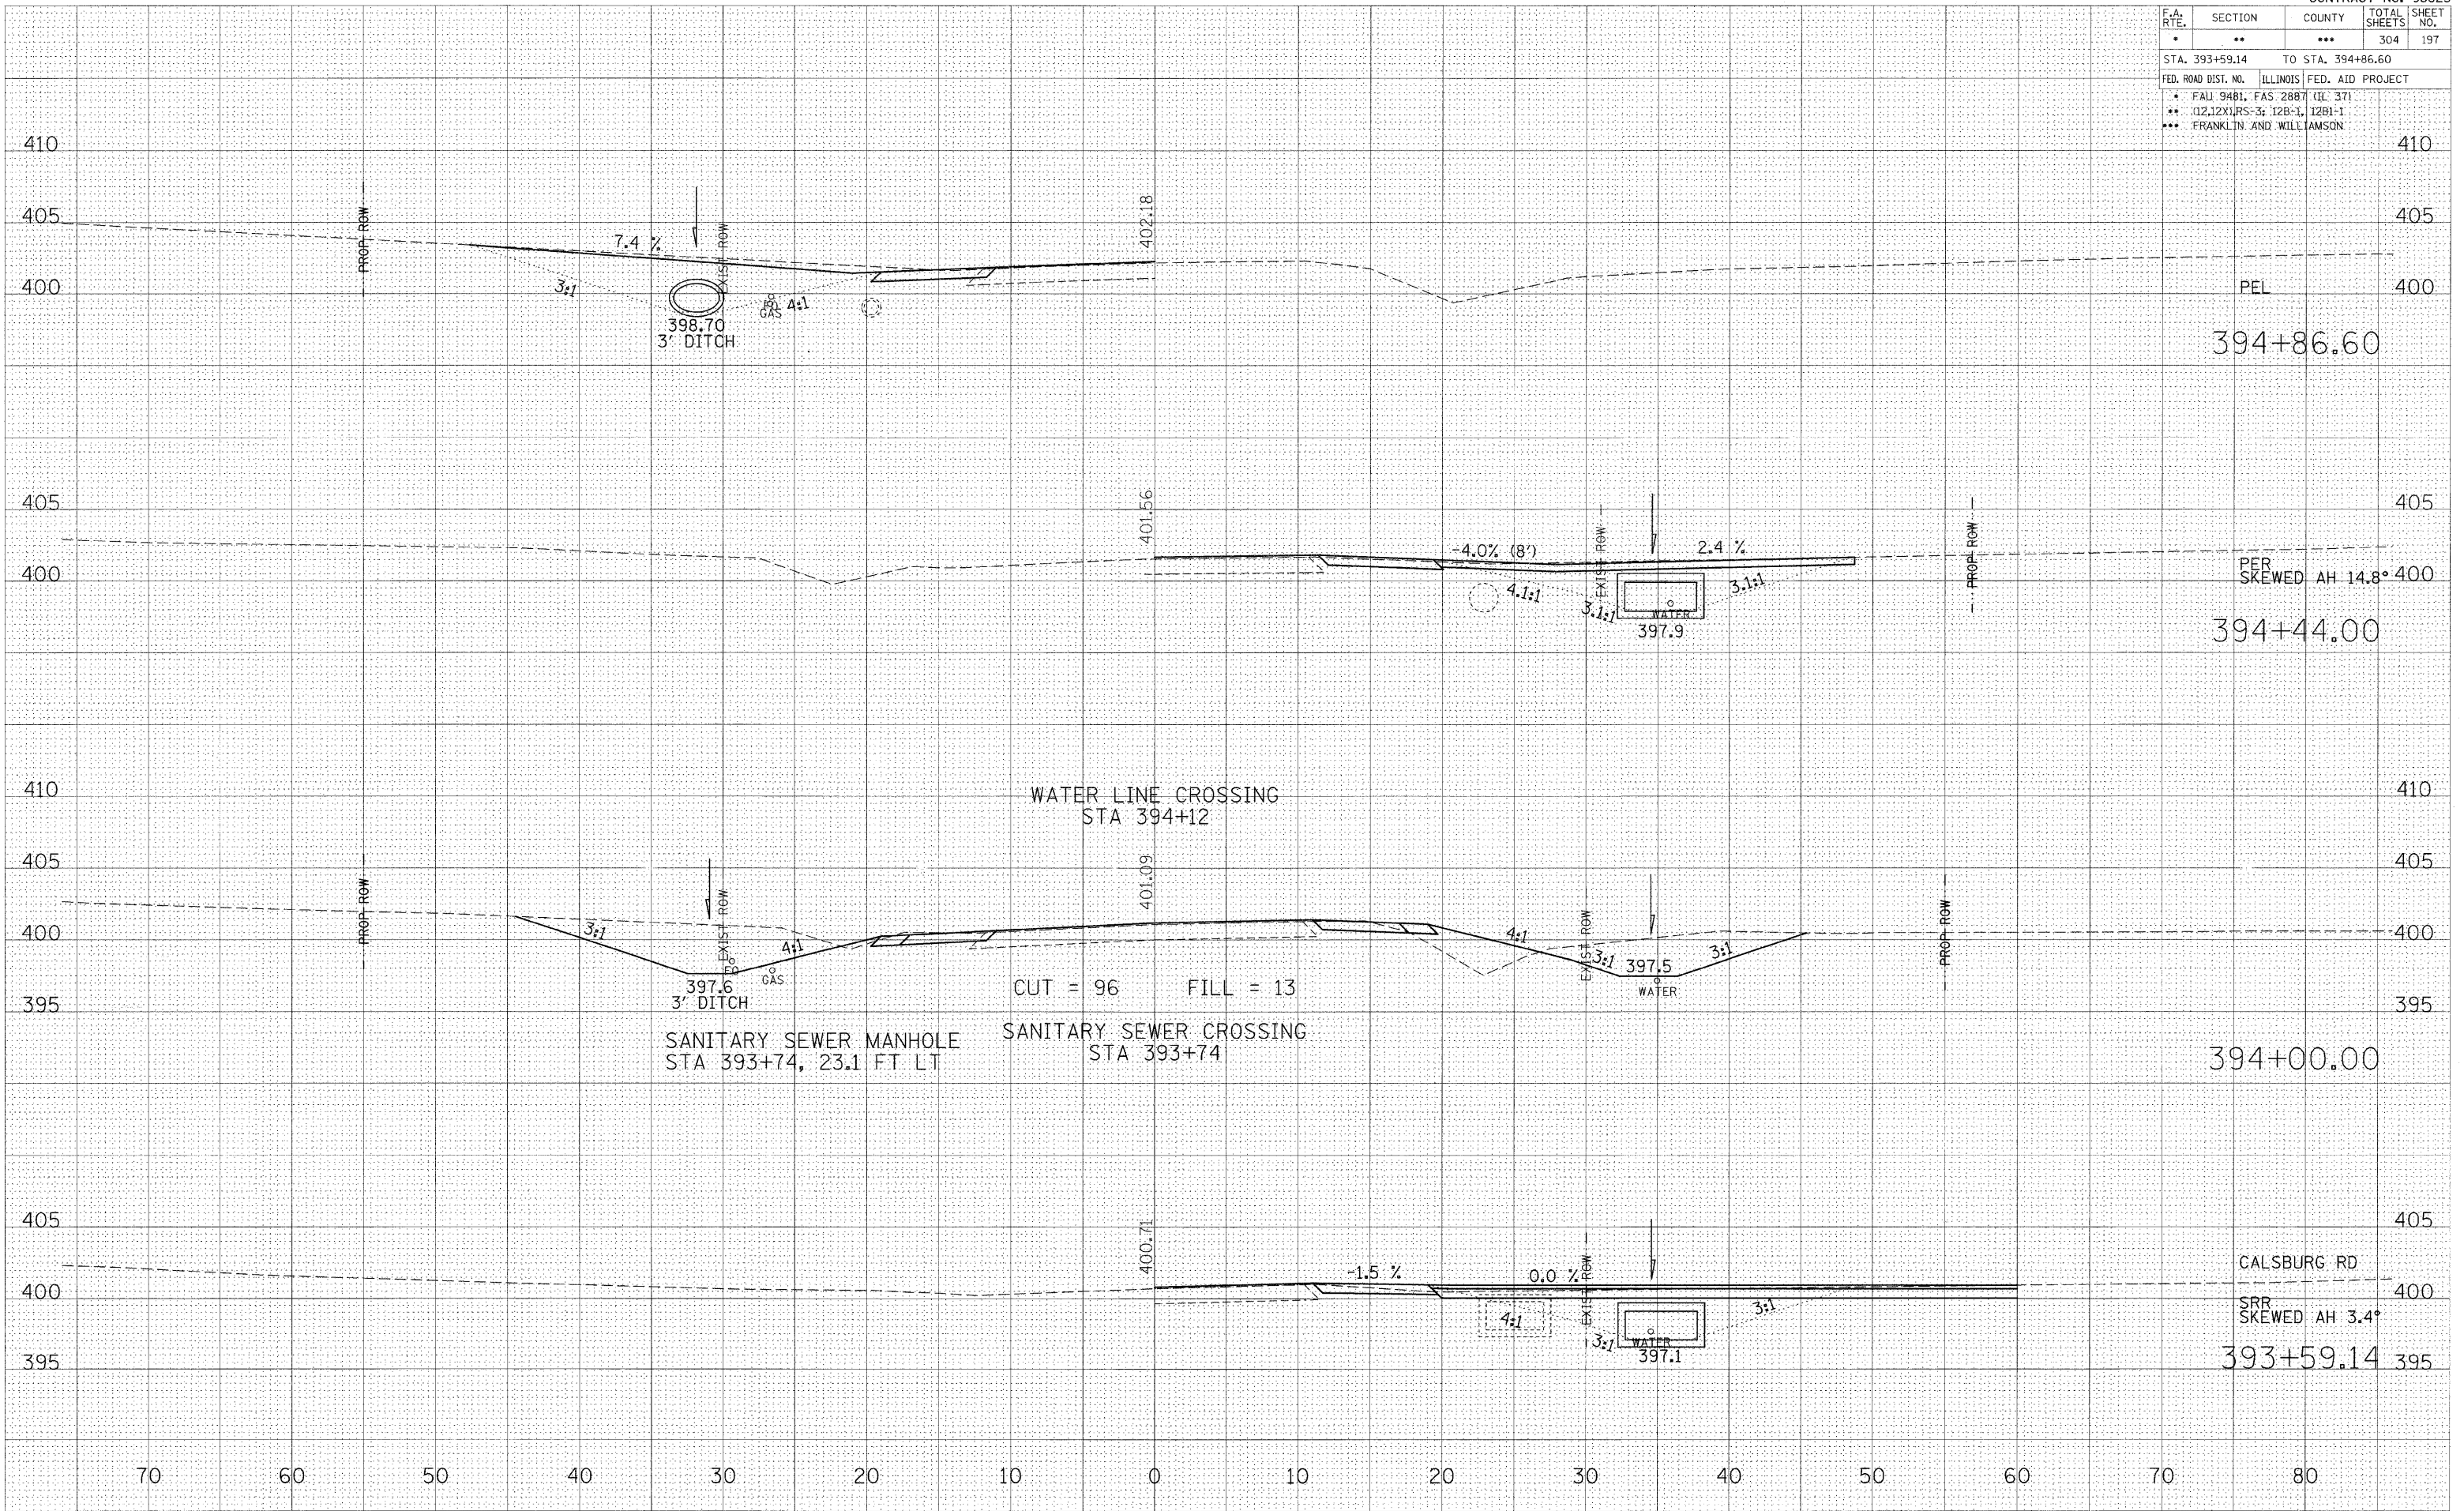

STA 393+59.14 TO STA 394+86.60 IL 37

DATE: _____ BY: _____
 SURVEYED: _____
 TEMPLATE: _____
 AREAS: _____
 AREAS CHECKED: _____

DATE: _____ BY: _____
 SURVEYED: _____
 TEMPLATE: _____
 AREAS: _____
 AREAS CHECKED: _____

PLOT DATE = 12/7/2009
 FILE NAME = c:\pwworkspace\mitchell\project\393+59.14 to 394+86.60.dwg
 PLOT SCALE = 5.0000' / 1" IN.
 USER NAME = jstwachd