


F.A. RTE.	SECTION	COUNTY	TOTAL SHEETS	SHEET NO.
*	**	***	304	203
STA. 403+67.21 TO STA. 405+00.00				
FED. ROAD DIST. NO. ILLINOIS FED. AID PROJECT				
* FAU 9481, FAS 2887 (IL 37)				
** 02.12X1RS-3; 12B-1, 12B1-1				
*** FRANKLIN AND WILLIAMSON				

DATE	
BY	
REVISION	
NO.	
DATE	
BY	
REVISION	
NO.	

DATE	
BY	
REVISION	
NO.	
DATE	
BY	
REVISION	
NO.	

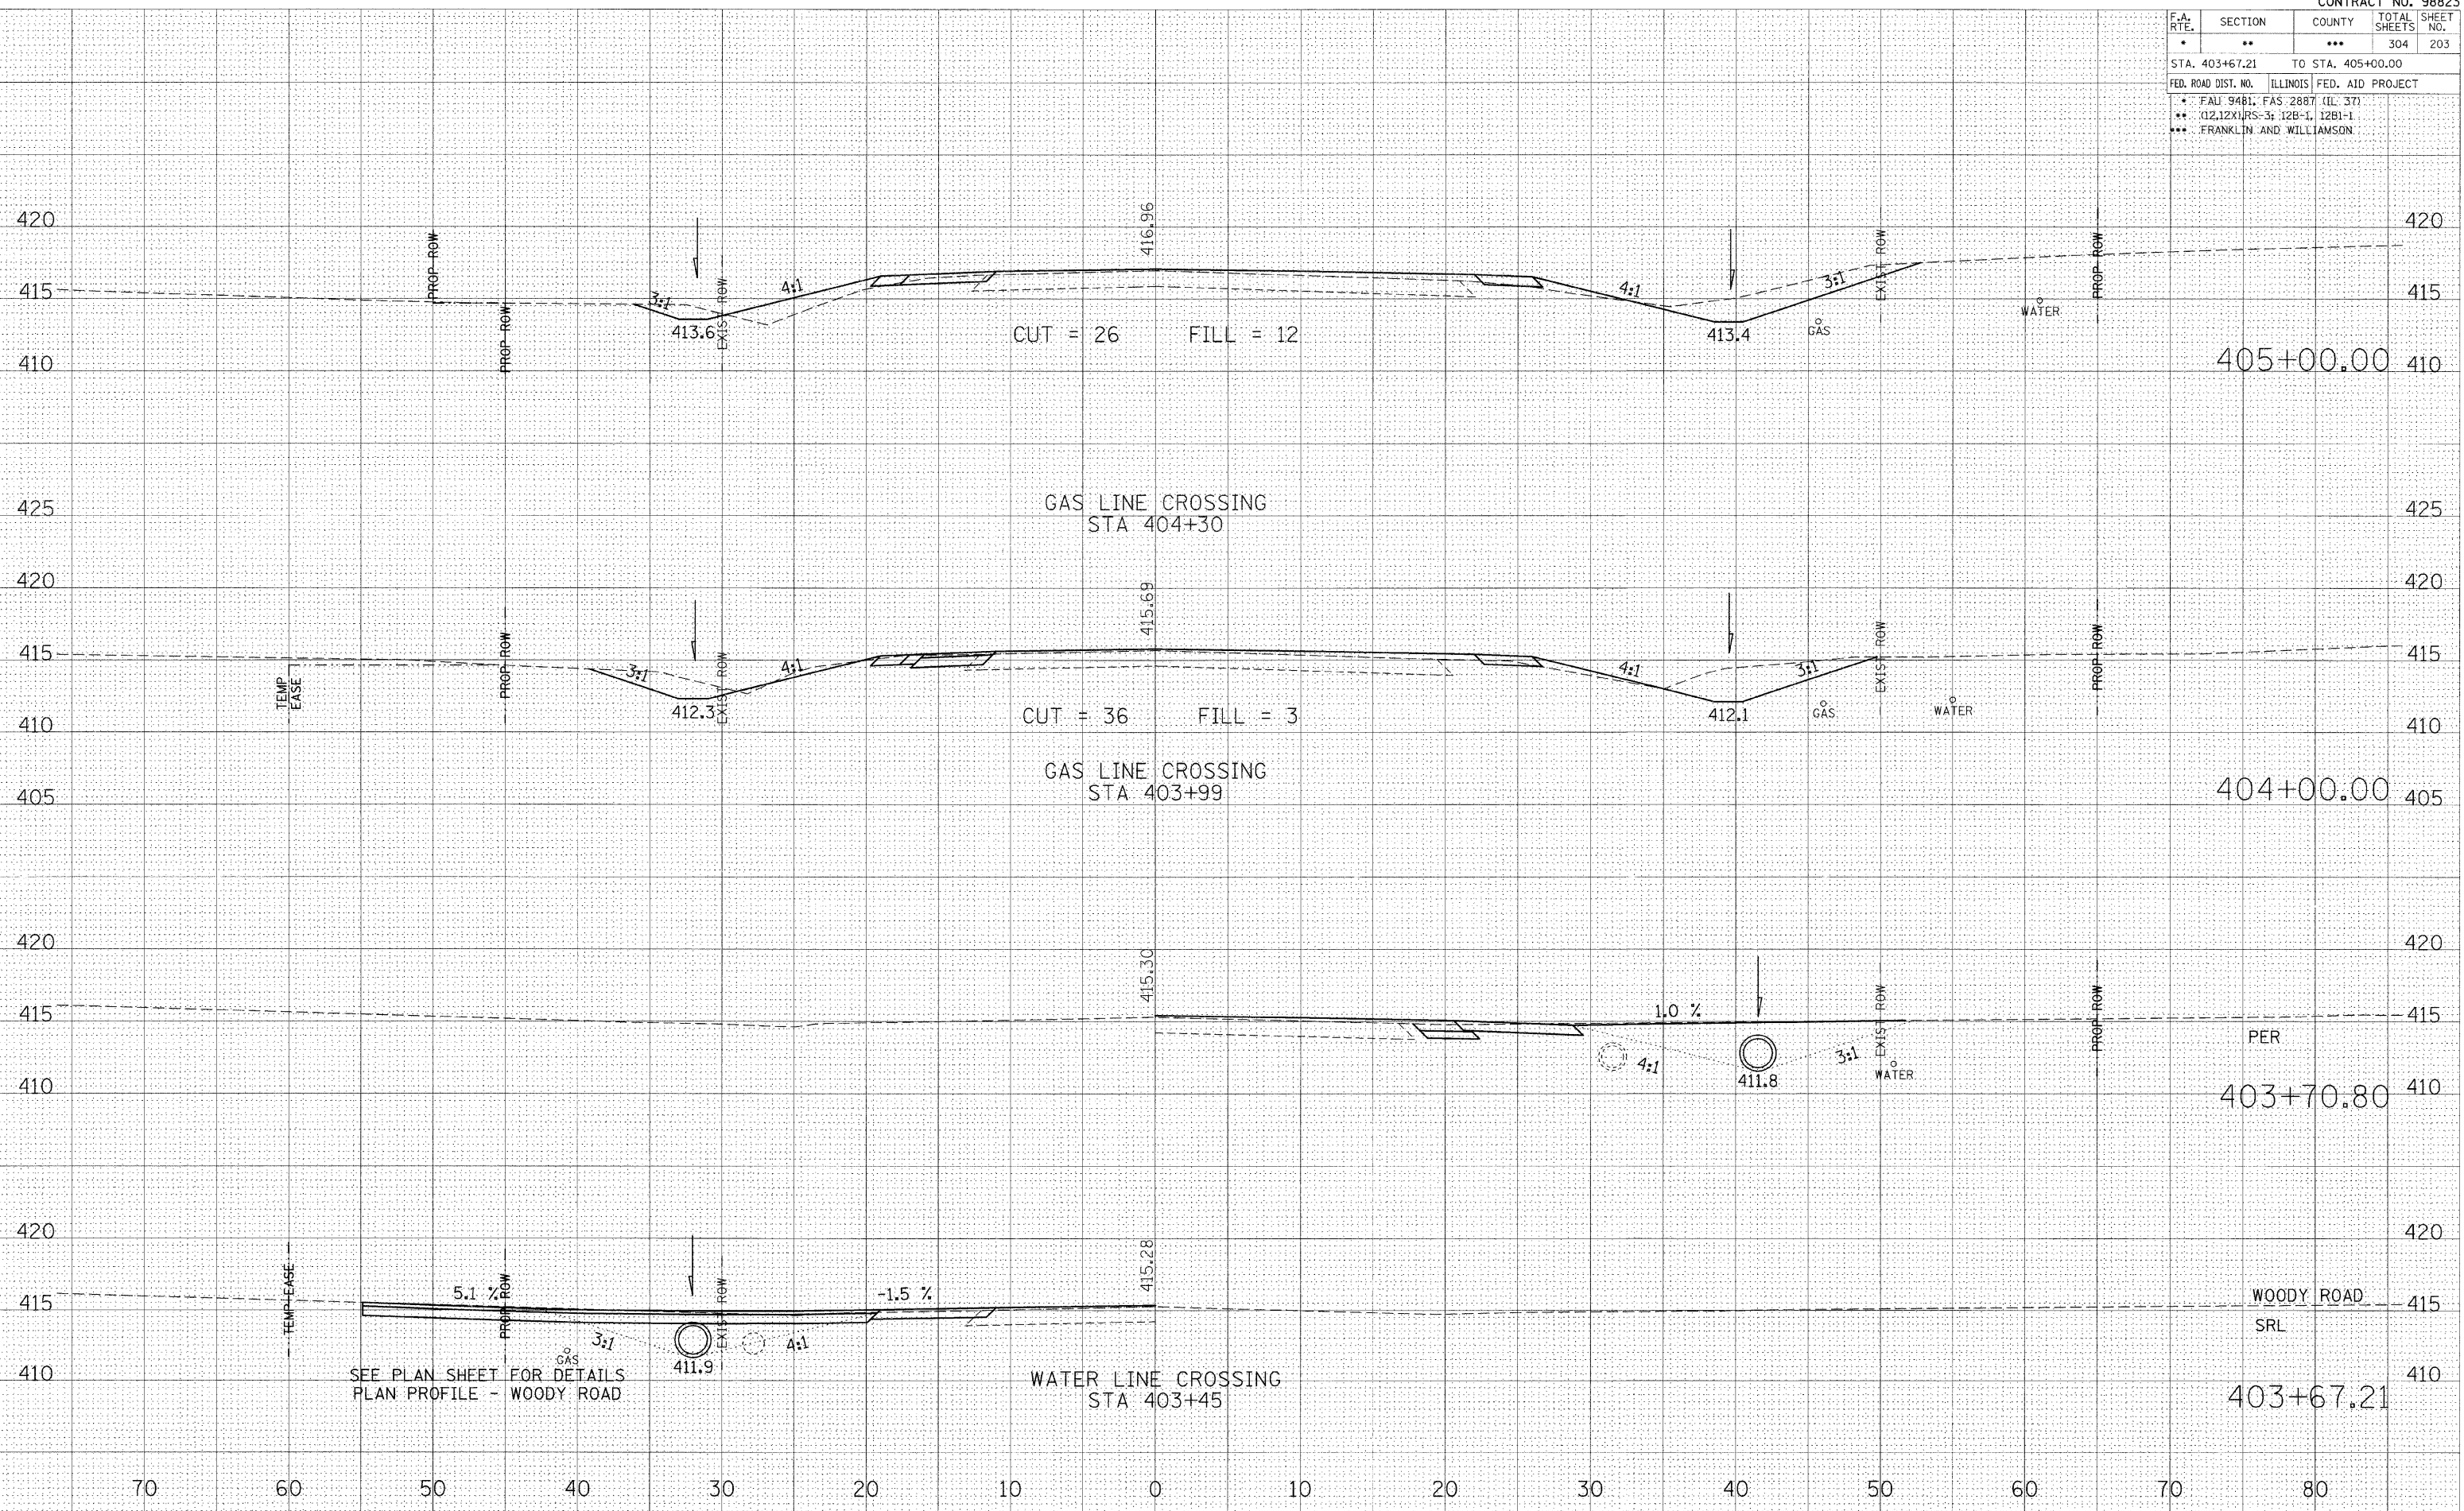

PLOT DATE = 12/7/2009  
 FILE NAME = c:\non-work\p1\p1\DOT\LEFTWICHOLD\PROFILES\PROFILES\403+67.21 TO 405+00.00\PROFILES\403+67.21 TO 405+00.00.dwg  
 PLOT SCALE = 1/8" = 100'  
 USER NAME = leftwichol