


F.A. RTE.	SECTION	COUNTY	TOTAL SHEETS	SHEET NO.
*	**	***	304	213
STA. 421+39.40 TO STA. 423+00.00				
FED. ROAD DIST. NO. ILLINOIS FED. AID PROJECT				
* FAU 9481, FAS 2867 (IL 37)				
** (12.12X)RS-3; 12B-1, 12B1-1				
*** FRANKLIN AND WILLIAMSON				

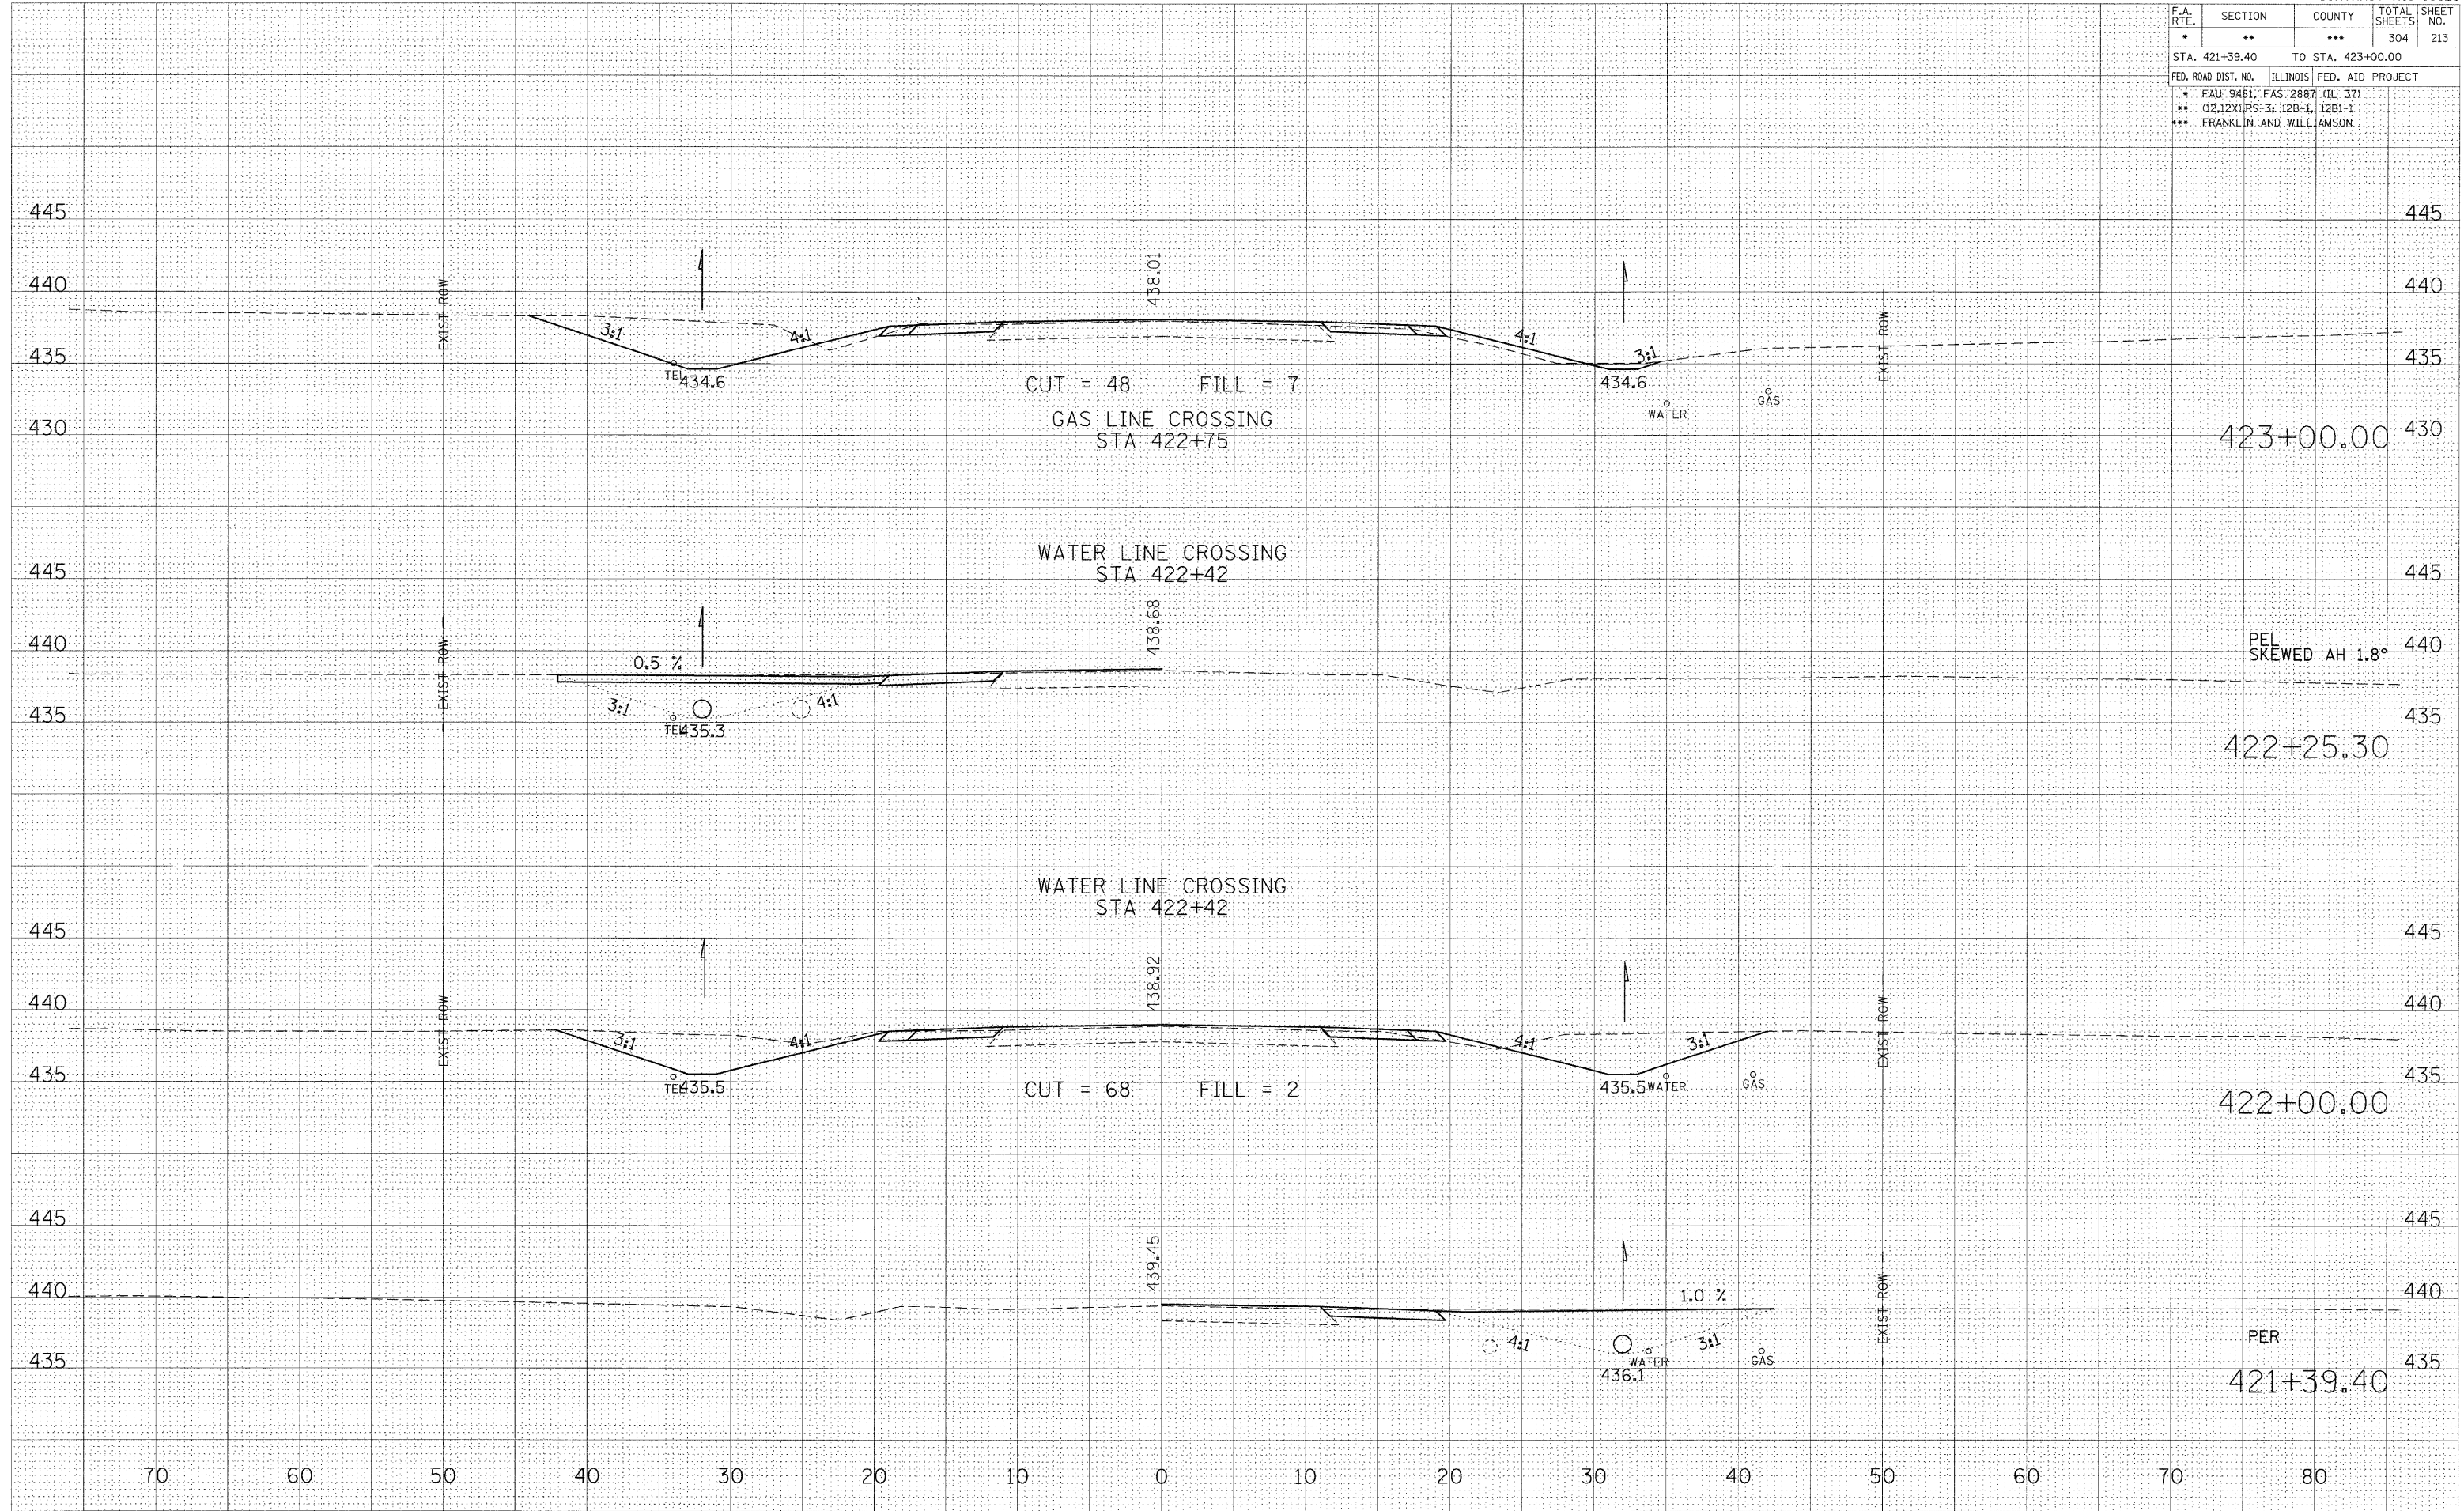

DATE	
BY	
NO.	
FINAL SURVEY	
NO. BOOK	
NO.	

DATE	
BY	
NO.	
ORIGINAL SURVEY	
NO. BOOK	
NO.	

PLOT DATE = 12/7/2009  
 FILE NAME = c:\pva\work\121709\121709.dwg  
 PLOT SCALE = 5:0000 / 1" IN.  
 USER NAME = jrfw@ch2d