


F.A. RTE.	SECTION	COUNTY	TOTAL SHEETS	SHEET NO.
*	**	***	304	220
STA. 434+00.00 TO STA. 436+00.00				
FED. ROAD DIST. NO. ILLINOIS FED. AID PROJECT				
* FALL 94B1, FAS 2887 (IL 37)				
** (12.12X)RS-3; 12B-1, 12B1-1				
*** FRANKLIN AND WILLIAMSON				

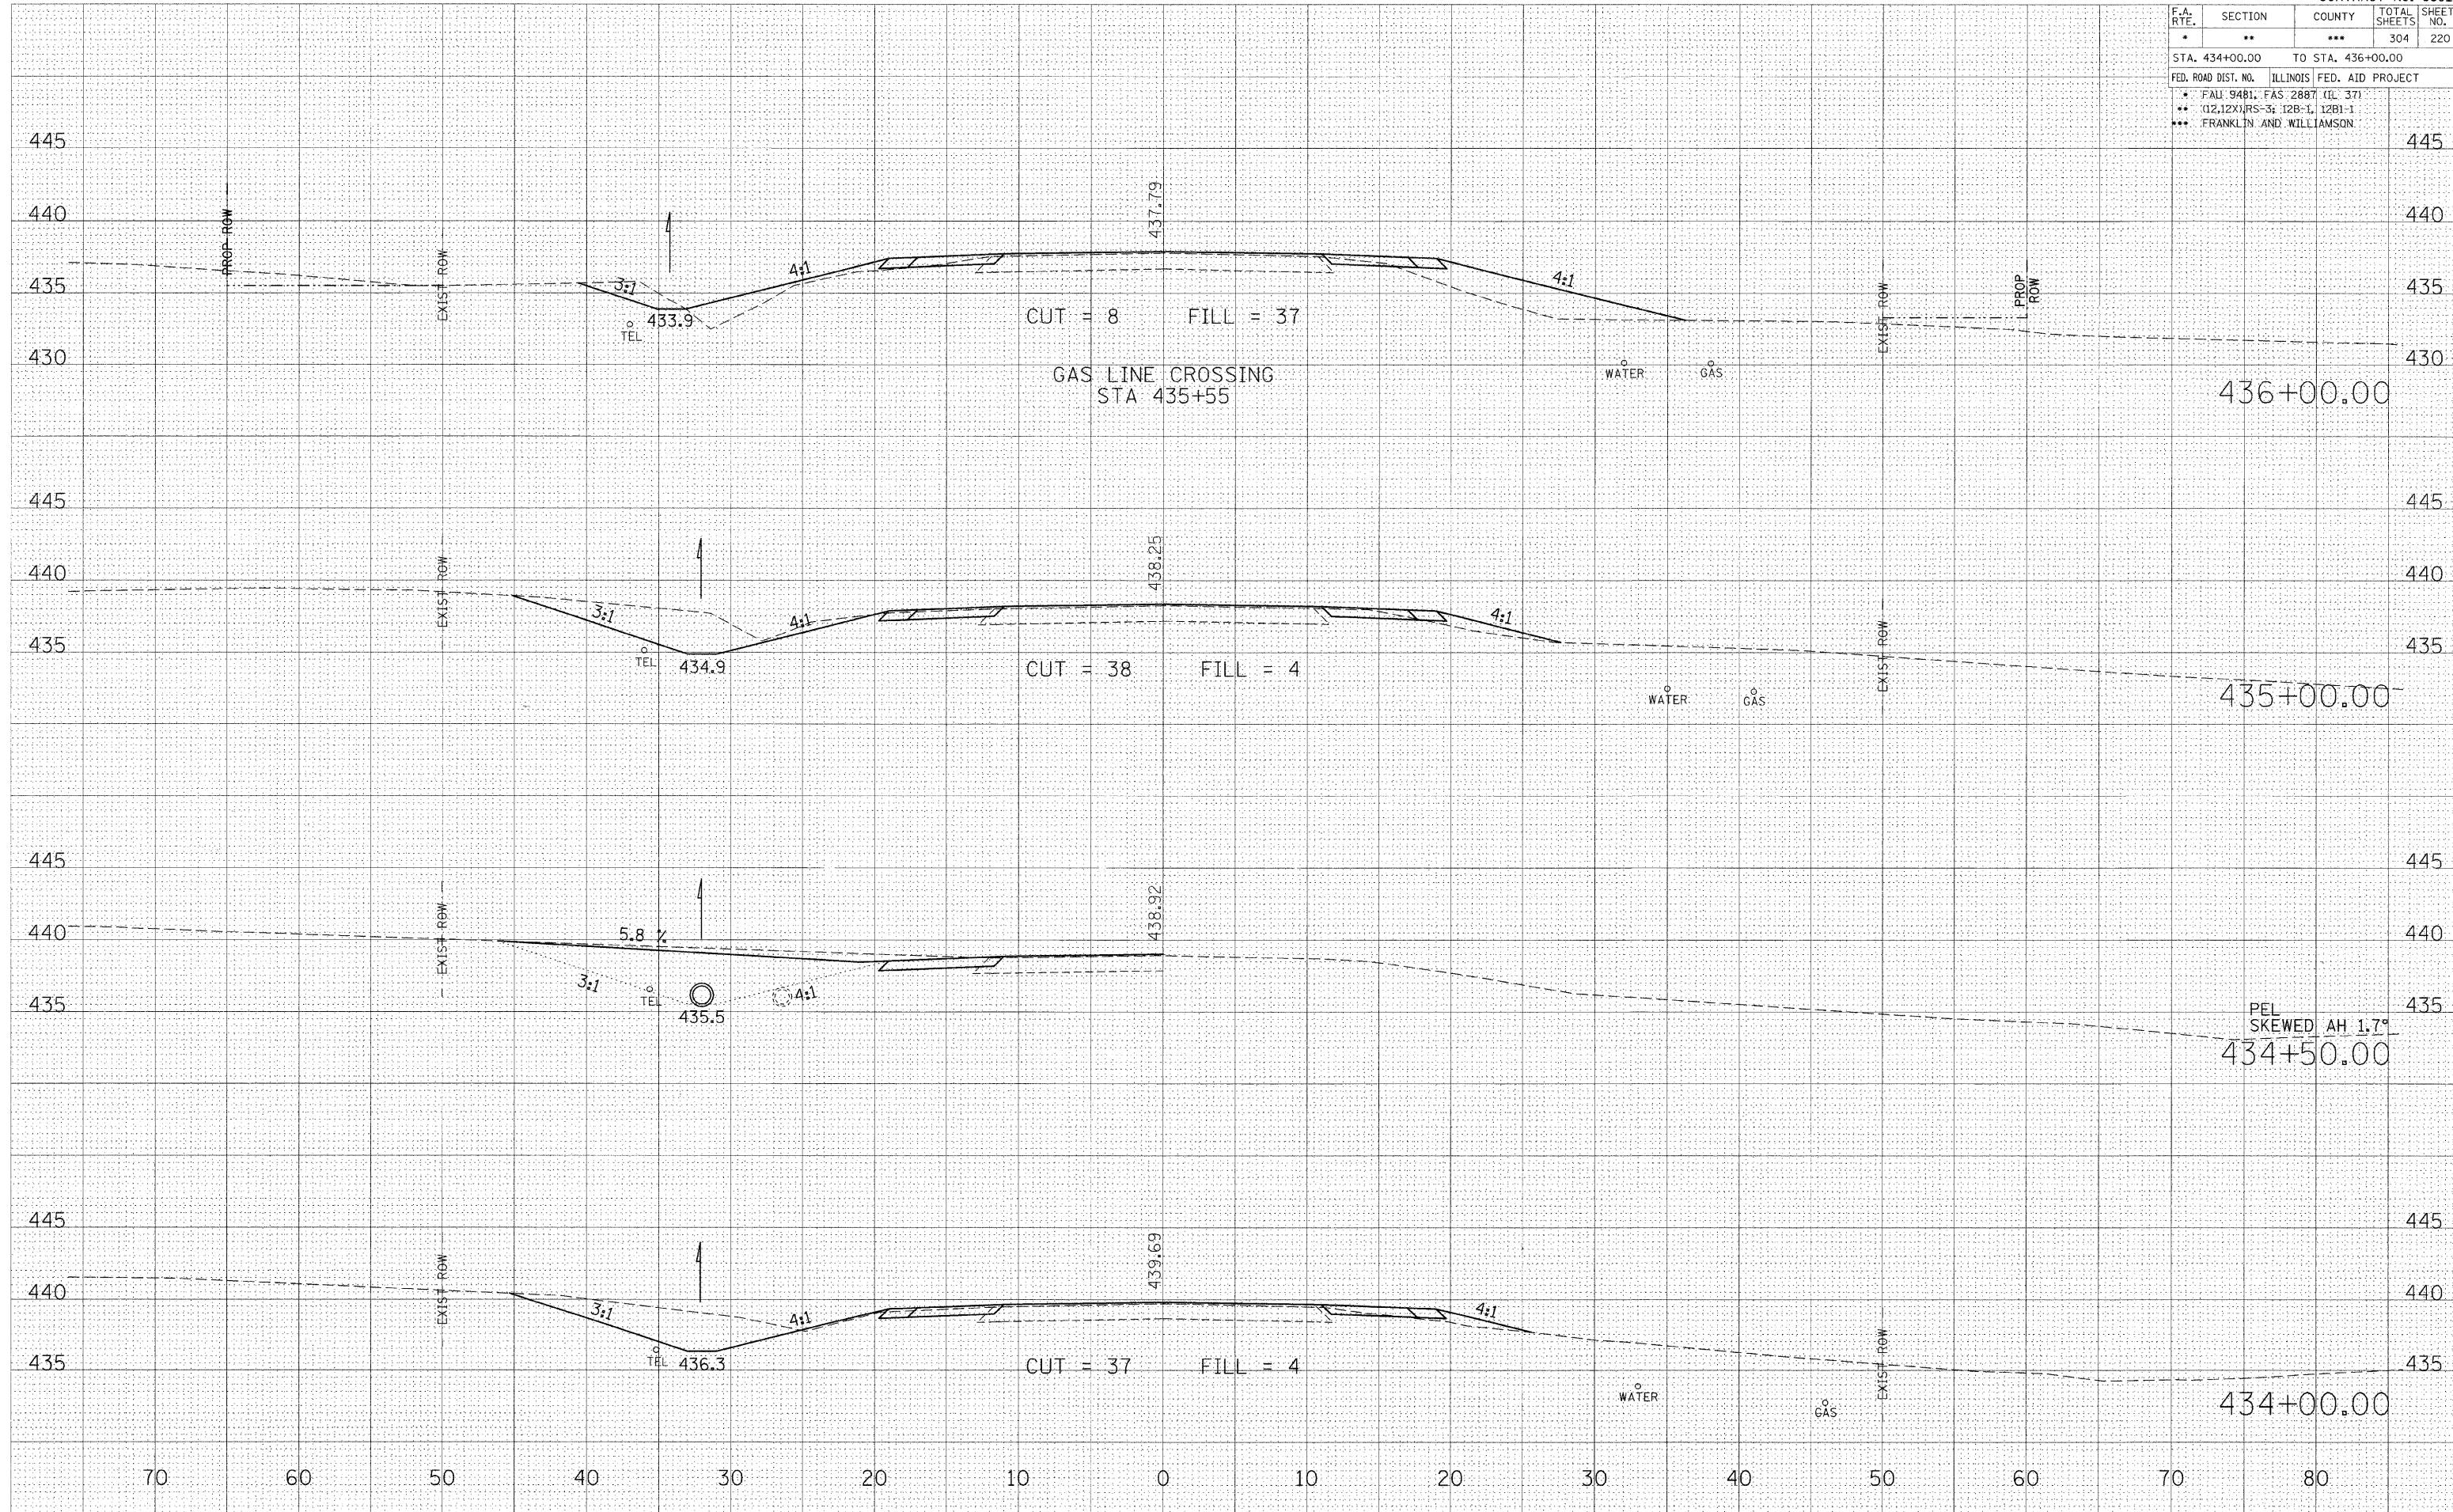

FINAL SURVEY	SURVEYED	DATE
NOTE BOOK	PLOTTED	BY
NO.	TEMPLATE	
	AREAS	
	CHECKED	

ORIGINAL SURVEY	SURVEYED	DATE
NO.	PLOTTED	BY
	TEMPLATE	
	AREAS	
	CHECKED	

PLOT DATE = 12/7/2003  
 FILE NAME = c:\pwworkspace\pwworkspace\127000.dwg  
 PLOT SCALE = 5.0000 / IN.  
 USER NAME = jprasad