


F.A. RTE.	SECTION	COUNTY	TOTAL SHEETS	SHEET NO.
*	**	***	304	223
STA. 440+30.61 TO STA. 442+00.00				
FED. ROAD DIST. NO.		ILLINOIS	FED. AID PROJECT	
* FAL 9481, FAS 2887 (IL 37)				
** (12,12X),RS-3; 12B-1, 12B1-1				
*** FRANKLIN AND WILLIAMSON				

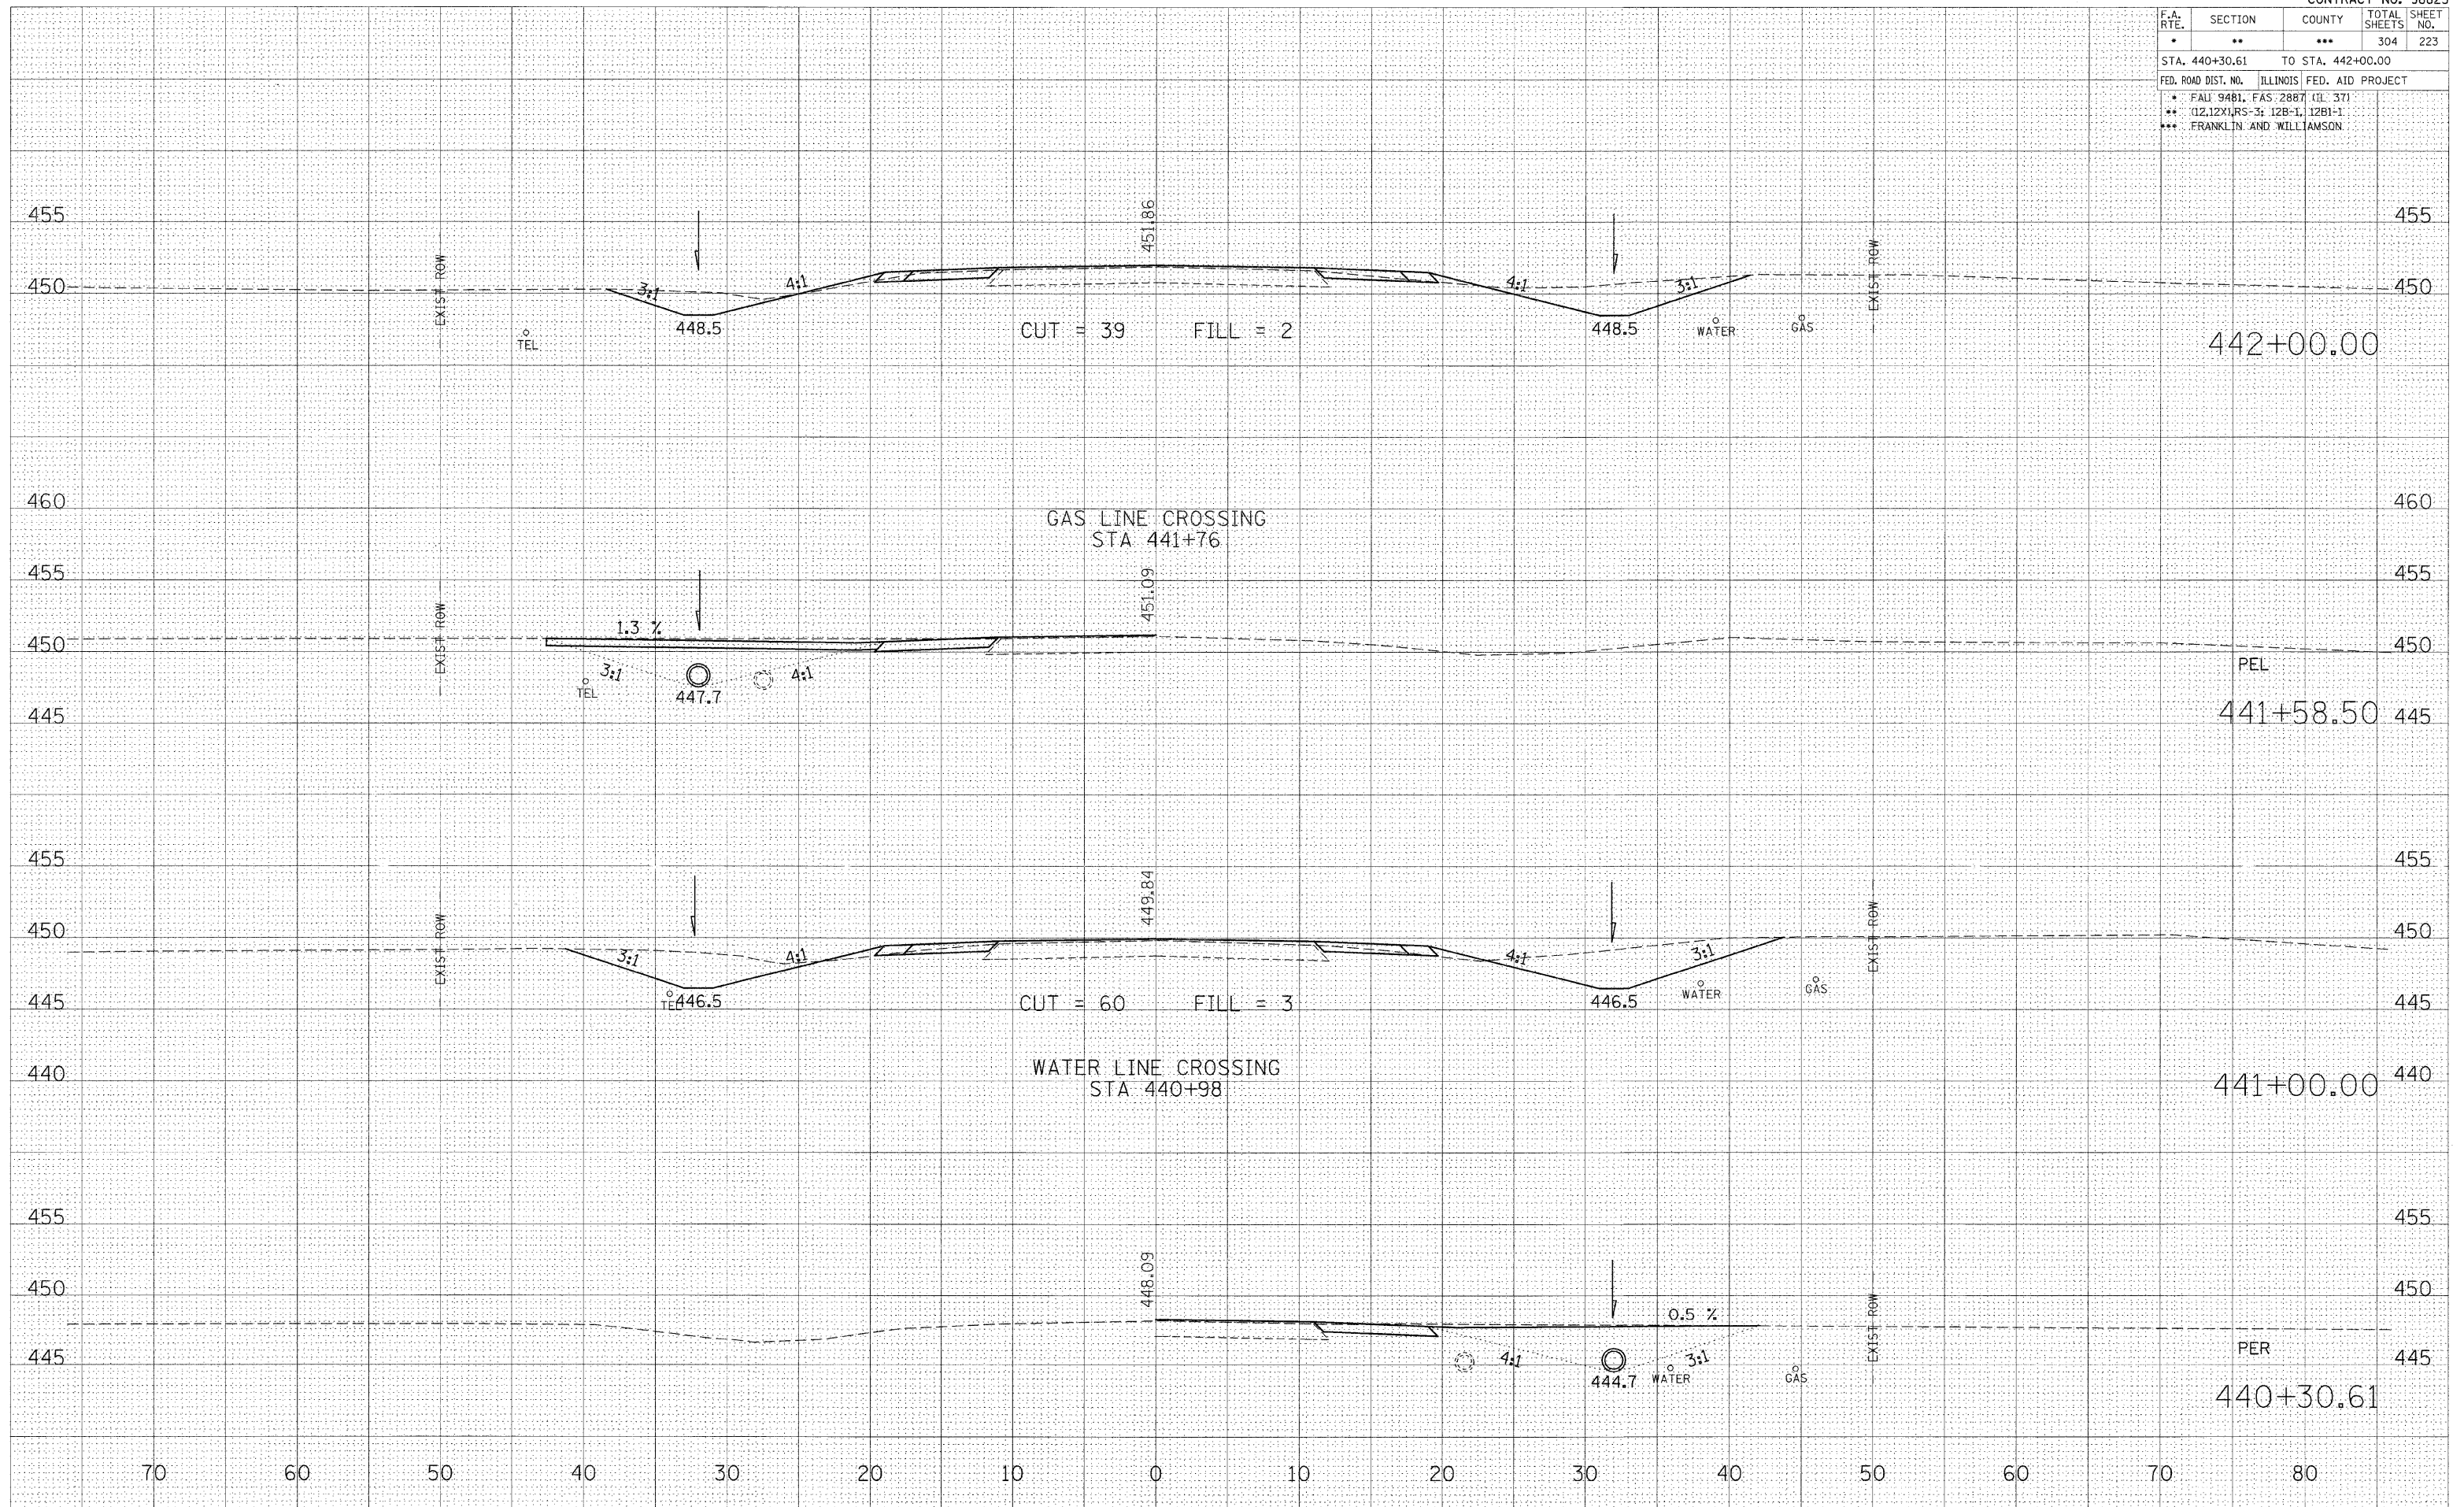

DATE	BT
NO.	NO.
AREAS CHECKED	AREAS CHECKED
PLATE	PLATE
SYNOPSIS	SYNOPSIS
FINAL	FINAL

DATE	BT
NO.	NO.
AREAS CHECKED	AREAS CHECKED
PLATE	PLATE
SYNOPSIS	SYNOPSIS
ORIGINAL	ORIGINAL

PLOT DATE = 12/7/2009
 FILE NAME = c:\pwworkspace\pwworkspace\120709\120709.dwg
 PLOT SCALE = 5/8" = 1' IN.
 USER NAME = jforstner