


F.A. RTE.	SECTION	COUNTY	TOTAL SHEETS	SHEET NO.
..	..	...	304	230
STA. 456+00.00 TO STA. 457+12.74				
FED. ROAD DIST. NO. ILLINOIS FED. AID PROJECT				
* FALL 94B1, FAS-2887 (IL 37)				
** (12.12X)RS-3; 12B-1, 12B1-1				
*** FRANKLIN AND WILLIAMSON				

FINAL SURVEY	BY	DATE
SURVEYED		
TEMPLATE		
NOTE BOOK		
AREAS		
CHECKED		
NO.		

ORIGINAL SURVEY	BY	DATE
SURVEYED		
TEMPLATE		
NOTE BOOK		
AREAS		
CHECKED		
NO.		

PLOT DATE = 12/7/2009  
 FILE NAME = c:\pwworkspace\pwworkspace\12172009\12172009.dwg  
 PLOT SCALE = 5/8" = 1' IN.  
 USER NAME = jef@ch2d.com

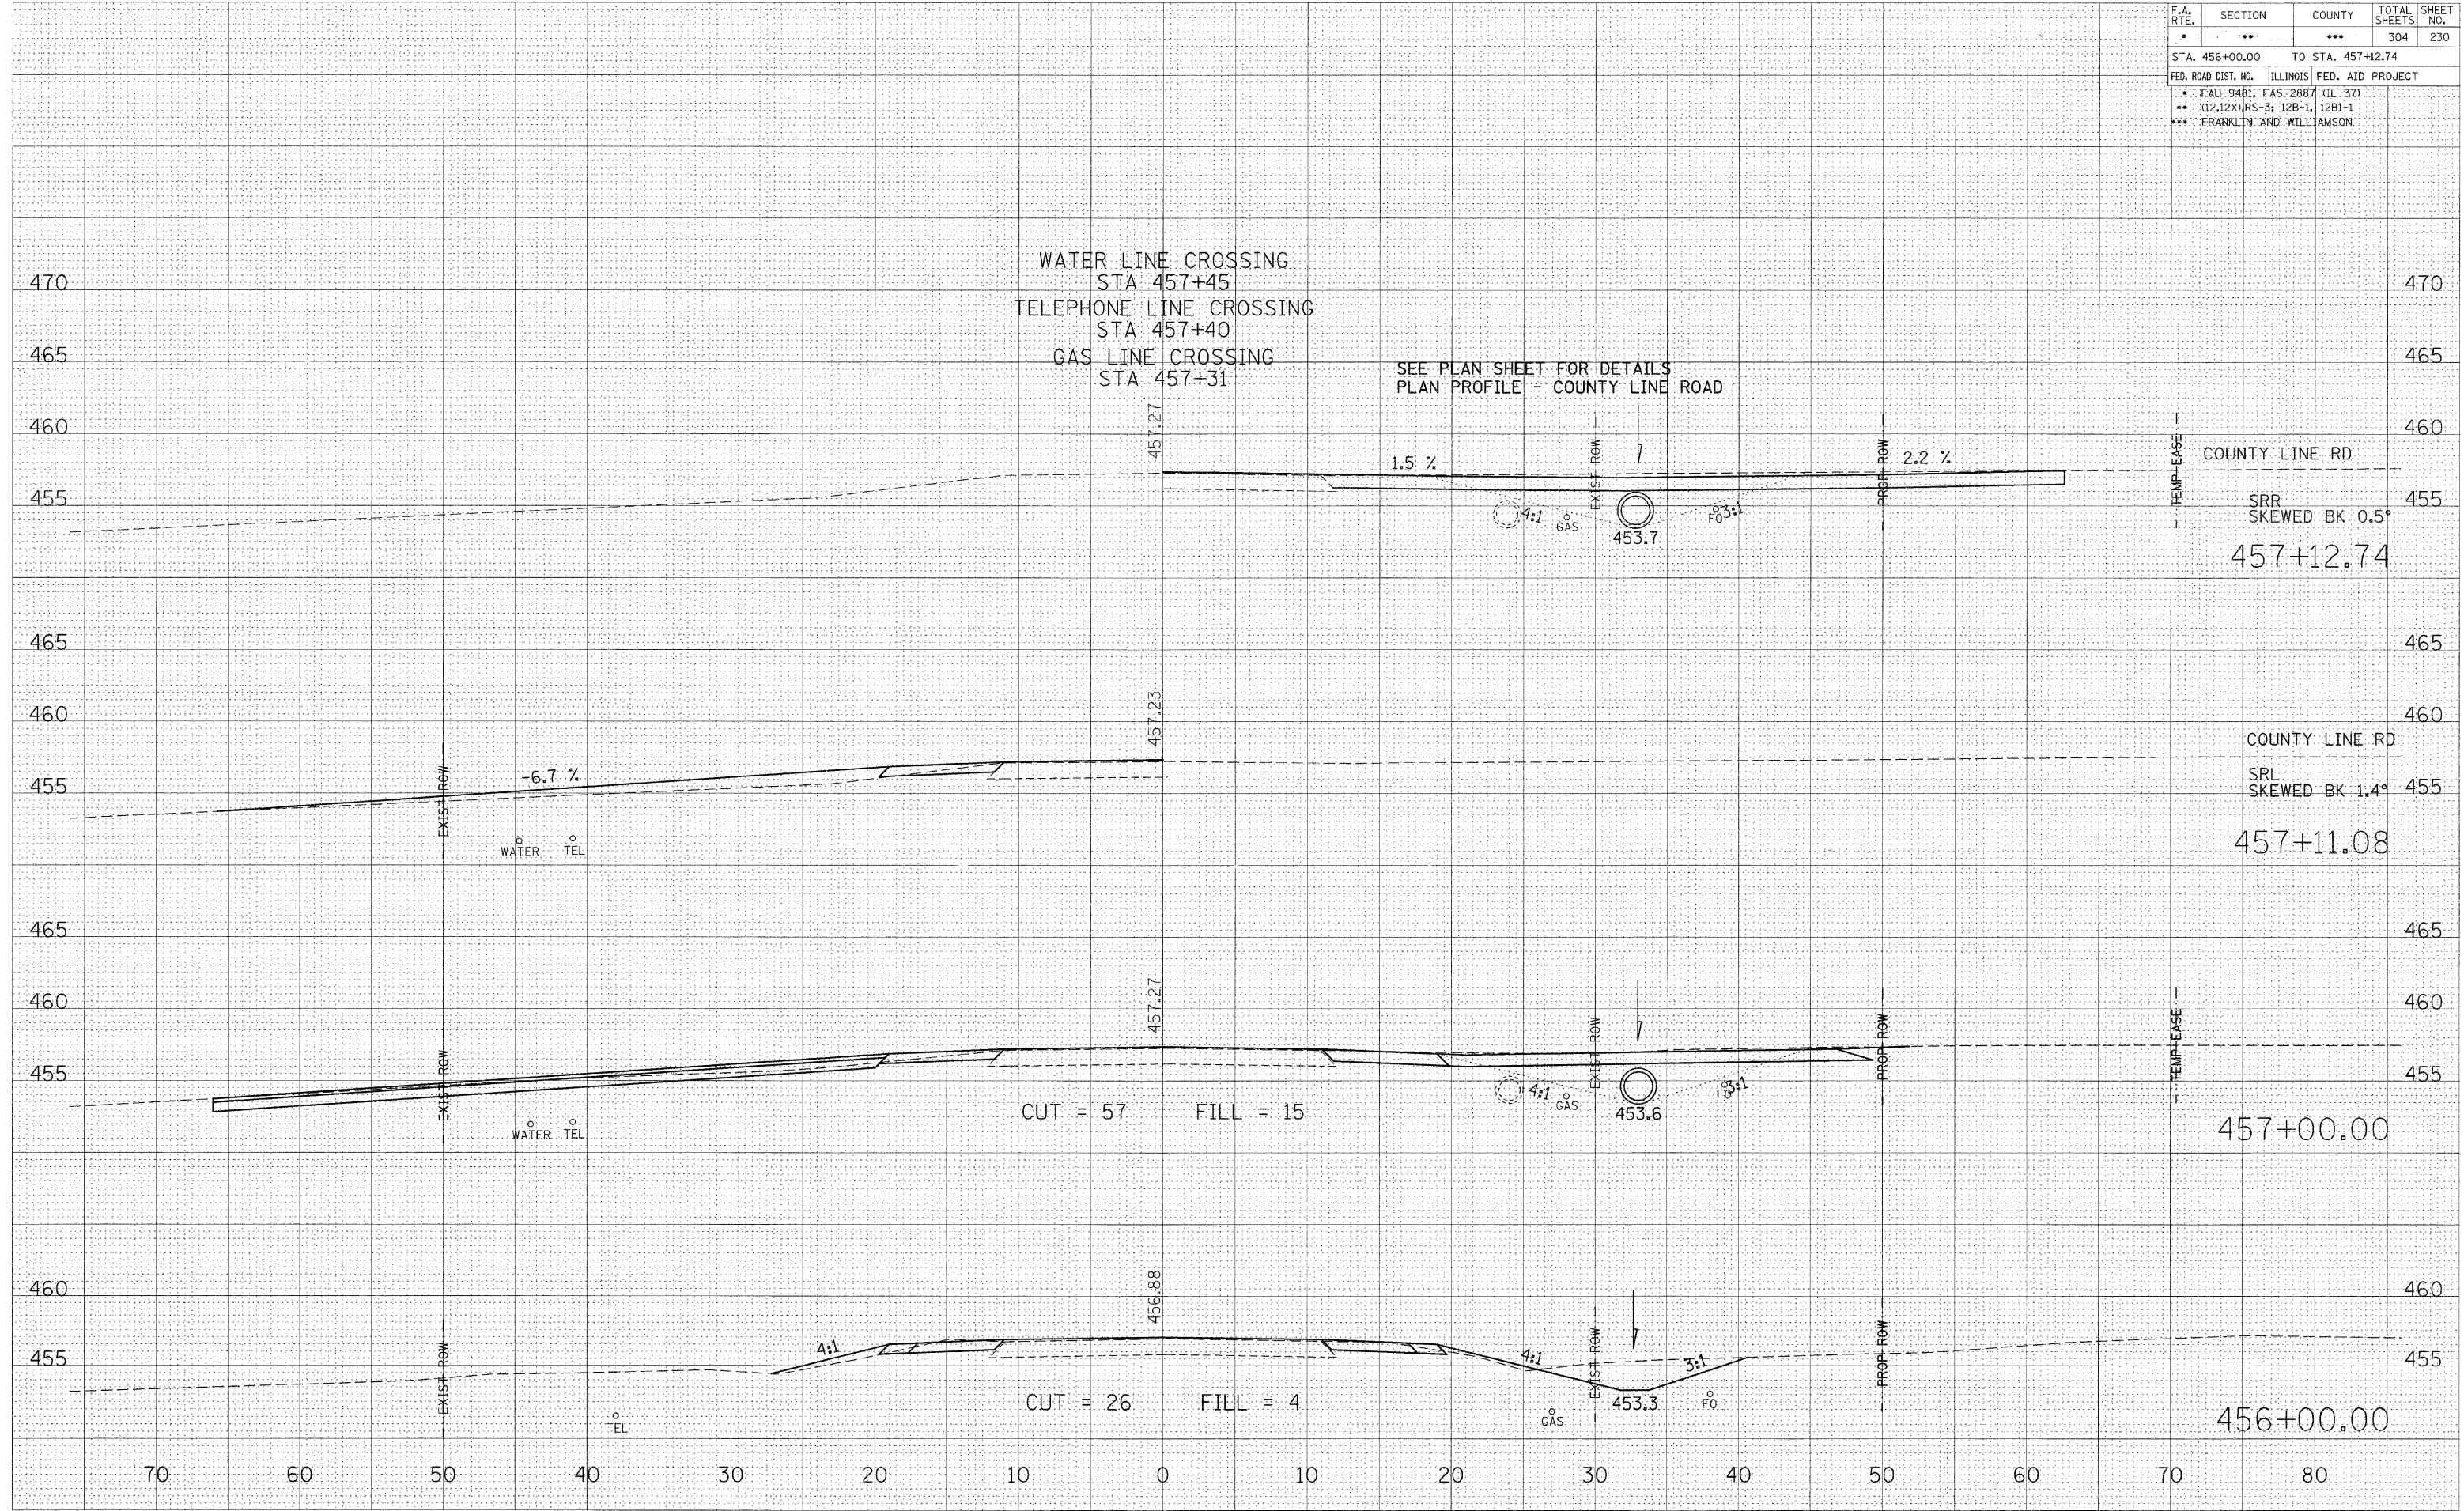

WATER LINE CROSSING  
 STA 457+45  
 TELEPHONE LINE CROSSING  
 STA 457+40  
 GAS LINE CROSSING  
 STA 457+31

SEE PLAN SHEET FOR DETAILS  
 PLAN PROFILE - COUNTY LINE ROAD

COUNTY LINE RD  
 SRR  
 SKEWED BK 0.5°  
 457+12.74

COUNTY LINE RD  
 SRL  
 SKEWED BK 1.4°  
 457+11.08

457+00.00

456+00.00