


F.A. RTE.	SECTION	COUNTY	TOTAL SHEETS	SHEET NO.
*	**	***	304	242
STA. 480+89.50 TO STA. 482+00.00				
FED. ROAD DIST. NO. ILLINOIS FED. AID PROJECT				
* FALU 9481, FAS 2887 (IL 37)				
** (12.12X)RS-3; 12B-1, 12B1-1				
*** FRANKLIN AND WILLIAMSON				

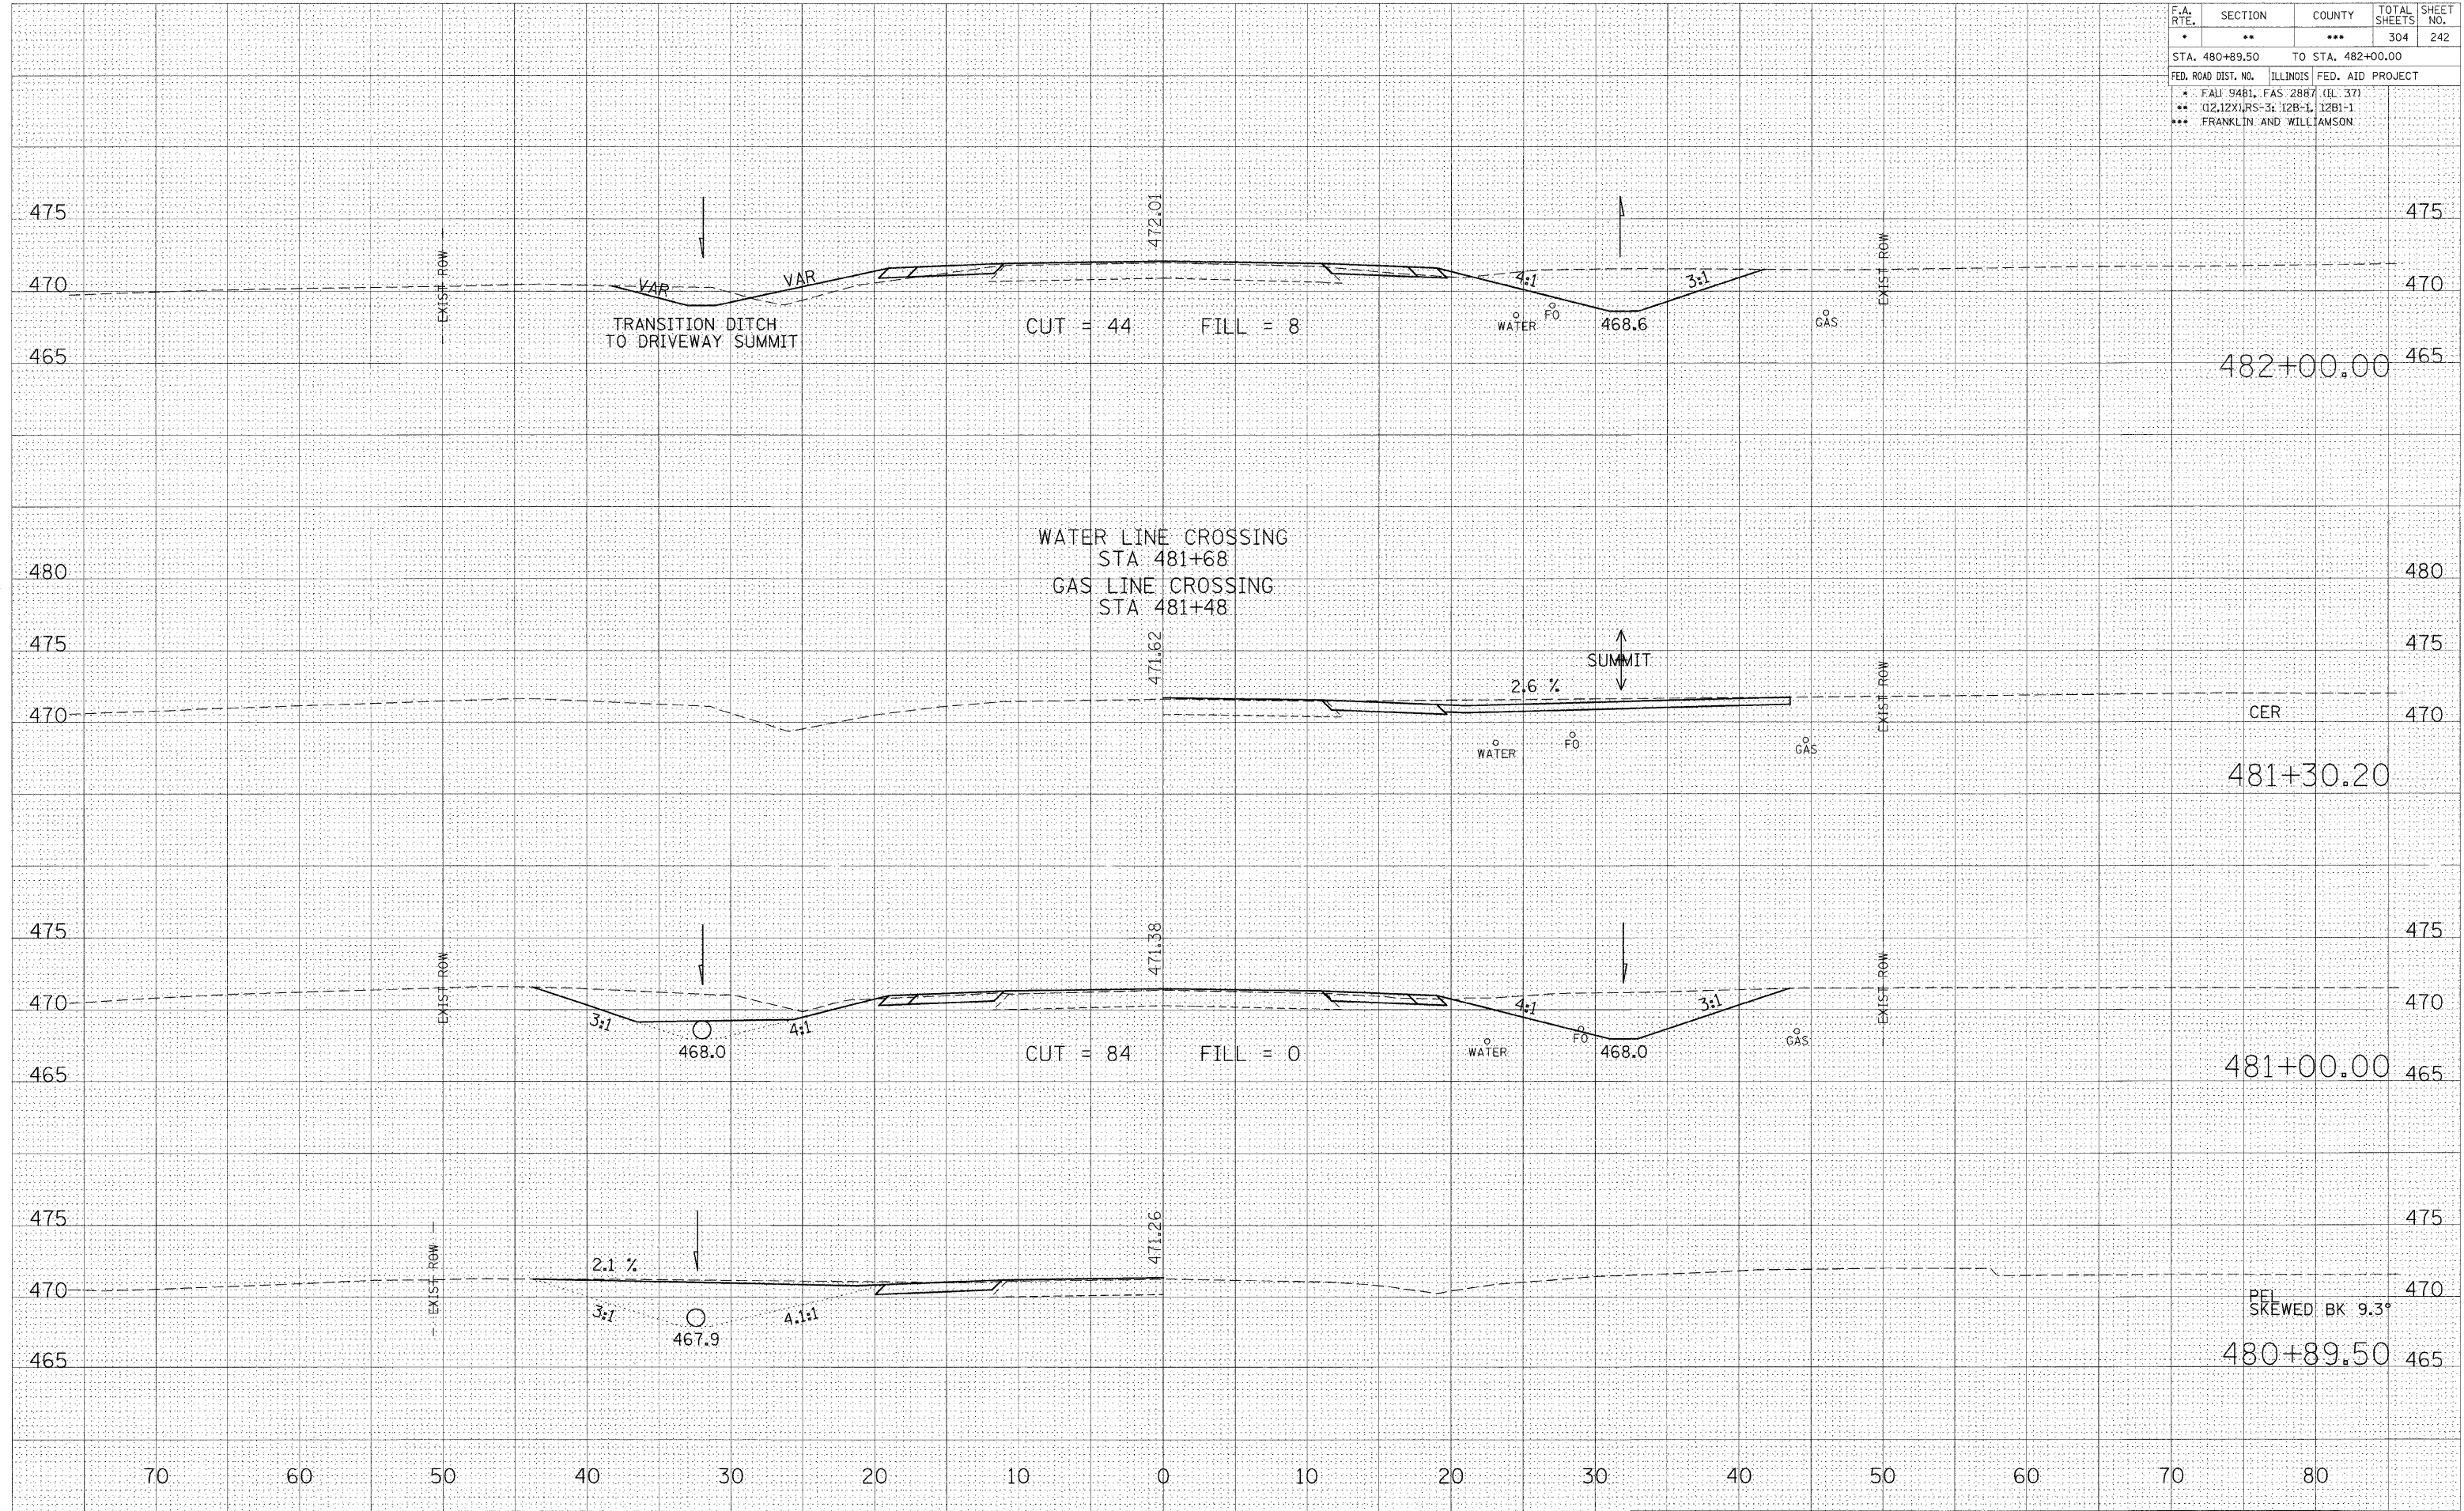

FINAL SURVEY BY DATE
 SURVEYED BY DATE
 SLOTTED BY DATE
 TEMPLATE BY DATE
 AREAS BY DATE
 AREAS CHECKED BY DATE

ORIGINAL SURVEY BY DATE
 SURVEYED BY DATE
 SLOTTED BY DATE
 AREAS BY DATE
 AREAS CHECKED BY DATE

PLOT DATE = 12/7/2009
 FILE NAME = c:\pwworkspace\left\michol\proj\98823\98823.dwg
 PLOT SCALE = 5.00000 / 1 IN.
 USER NAME = jartwchd1