


F.A. RTE.	SECTION	COUNTY	TOTAL SHEETS	SHEET NO.
*	**	***	304	244
STA. 484+00.00		TO STA. 486+00.00		
FED. ROAD DIST. NO.		ILLINOIS	FED. AID PROJECT	
* FAU 9481, FAS 2887 (LL 37)				
** (12,12X),RS-3; 12B-1, 12B1-1				
*** FRANKLIN AND WILLIAMSON				

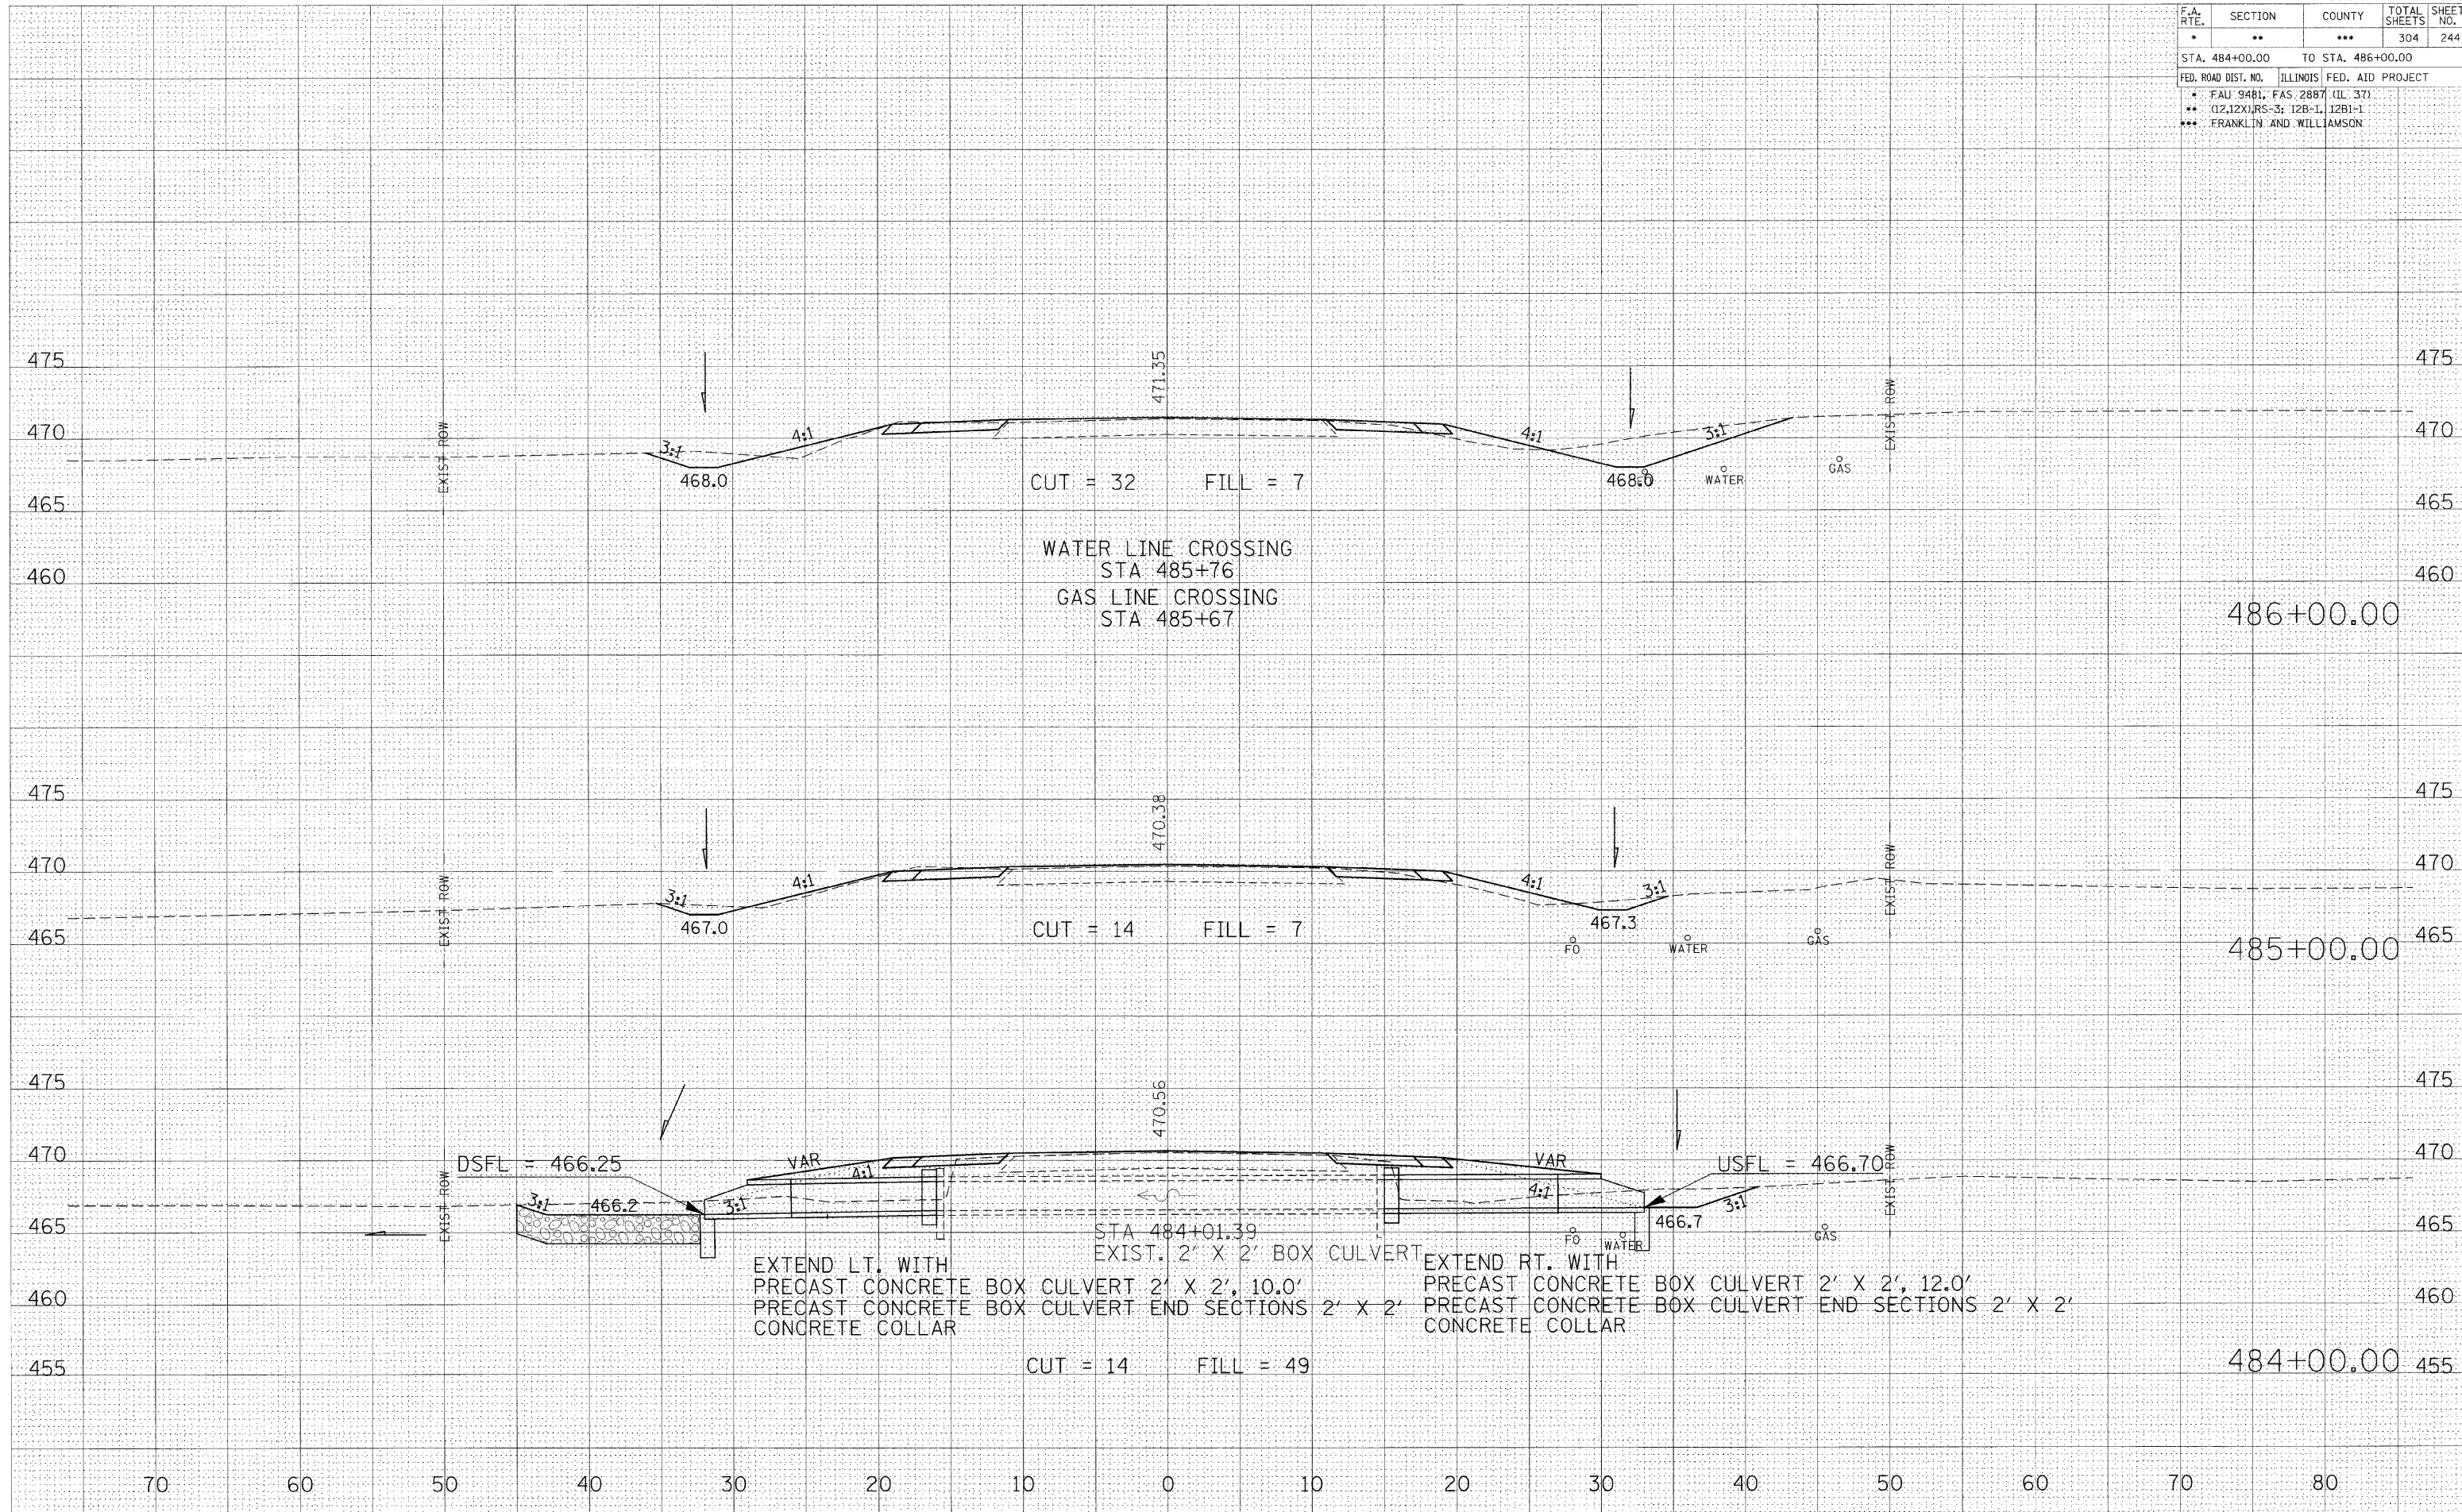

DATE	
BY	
NO.	
AREAS CHECKED	
AREAS	
TEMPLATE	
PLOTTED	
SURVEY	
FINAL	

DATE	
BY	
NO.	
AREAS CHECKED	
AREAS	
TEMPLATE	
PLOTTED	
SURVEY	
ORIGINAL	

PLOT DATE = 12/7/2009
 FILE NAME = c:\pwworkspace\pwworkspace\121212.dwg
 PLOT SCALE = 5.0000 / 1 IN.
 USER NAME = jrtwchd