


F.A. RTE.	SECTION	COUNTY	TOTAL SHEETS	SHEET NO.
•	••	•••	304	258
STA. 510+00.00 TO STA. 511+00.00				
FED. ROAD DIST. NO. ILLINOIS FED. AID PROJECT				
• FALL 94B1, FAS 2887 (IL 37)				
•• (12,12X)RS-3; 12B-1, 12B1-1				
••• FRANKLIN AND WILLIAMSON				

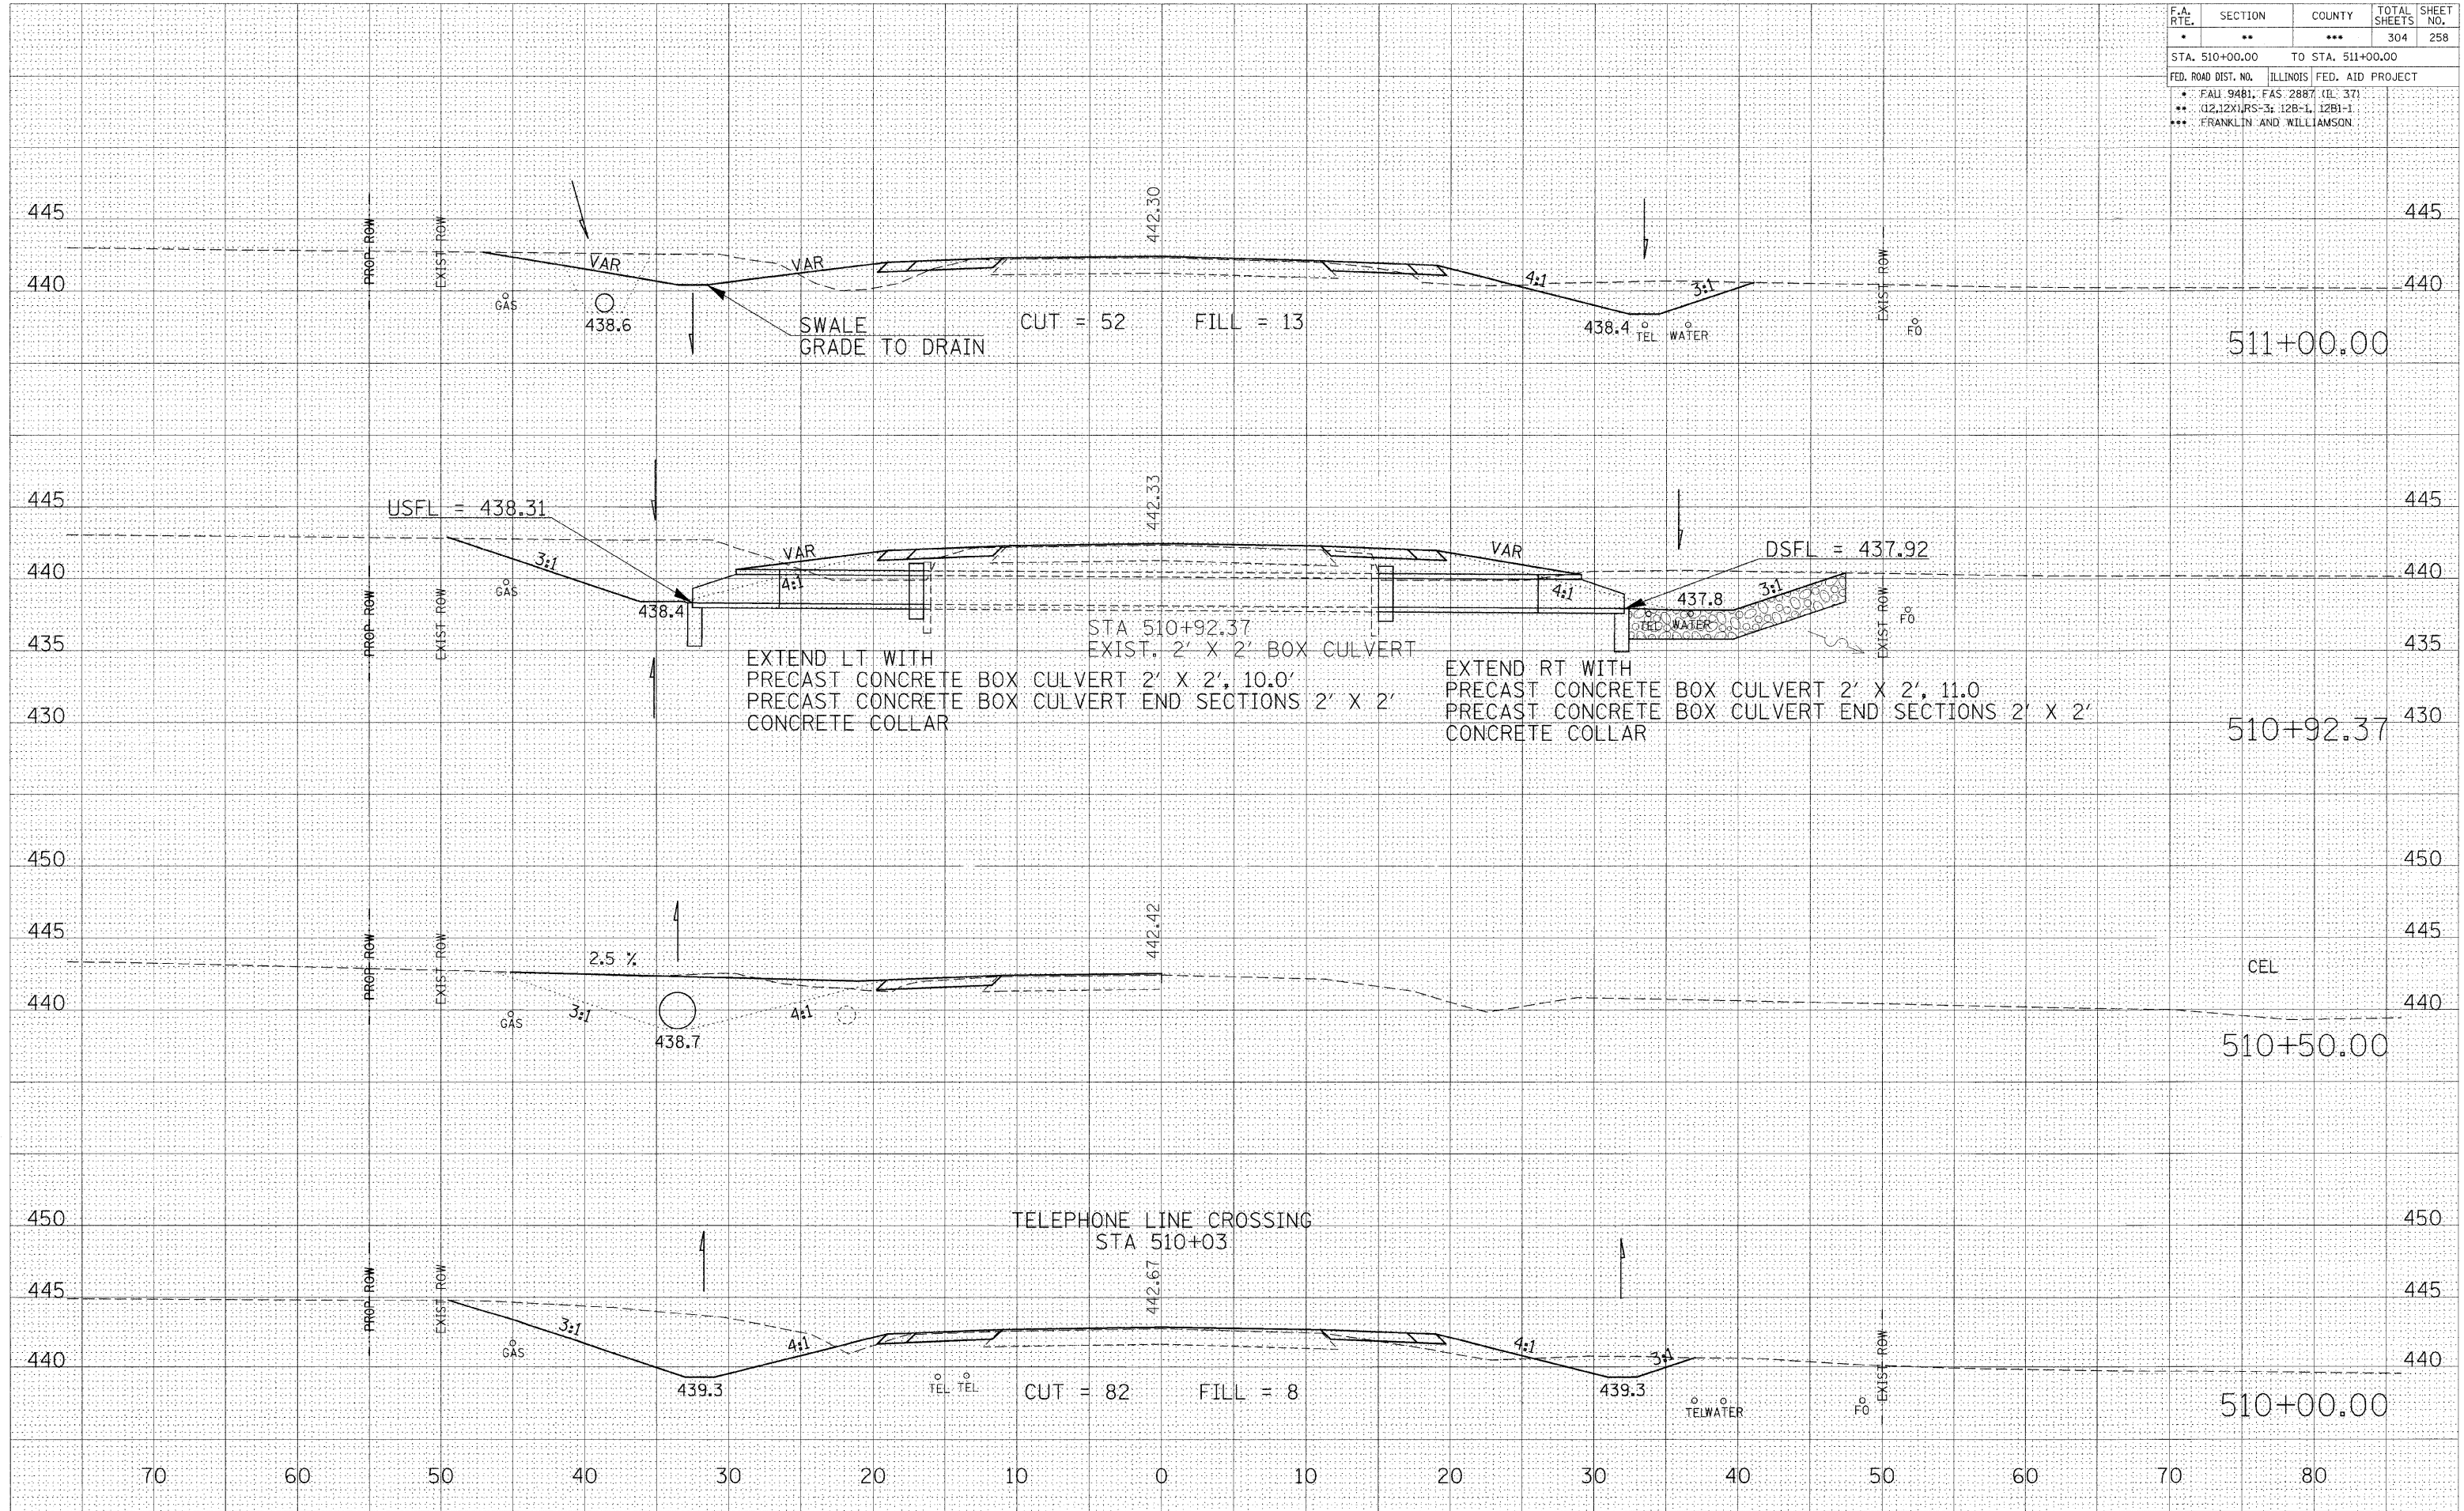

DATE	
BY	
FINAL SURVEY	
SURVEYED	
PLOTTED	
TEMPLATE	
AREAS	
CHECKED	
NO.	

DATE	
BY	
ORIGINAL SURVEY	
SURVEYED	
PLOTTED	
TEMPLATE	
AREAS	
CHECKED	
NO.	

PLOT DATE = 12/7/2009  
 FILE NAME = c:\pwworkspace\pwworkspace\12712101.dwg  
 PLOT SCALE = 5/8"=1'-0"  
 USER NAME = jrt