


F.A. RTE.	SECTION	COUNTY	TOTAL SHEETS	SHEET NO.
•	••	•••	304	275
STA. 536+00.00		TO STA. 536+43.64		
FED. ROAD DIST. NO.		ILLINOIS	FED. AID PROJECT	
•		FAU 9481, FAS 2887 (IL 37)		
••		(12.12X)RS-3; 12B-1, 12B1-1		
•••		FRANKLIN AND WILLIAMSON		

BY	DATE

BY	DATE

PLOT DATE = 12/7/2009
 FILE NAME = o:\pwworkspace\pwworkspace\121212\121212.dwg
 PLOT SCALE = 5.0000 / 1 IN.
 USER NAME = leftwichd

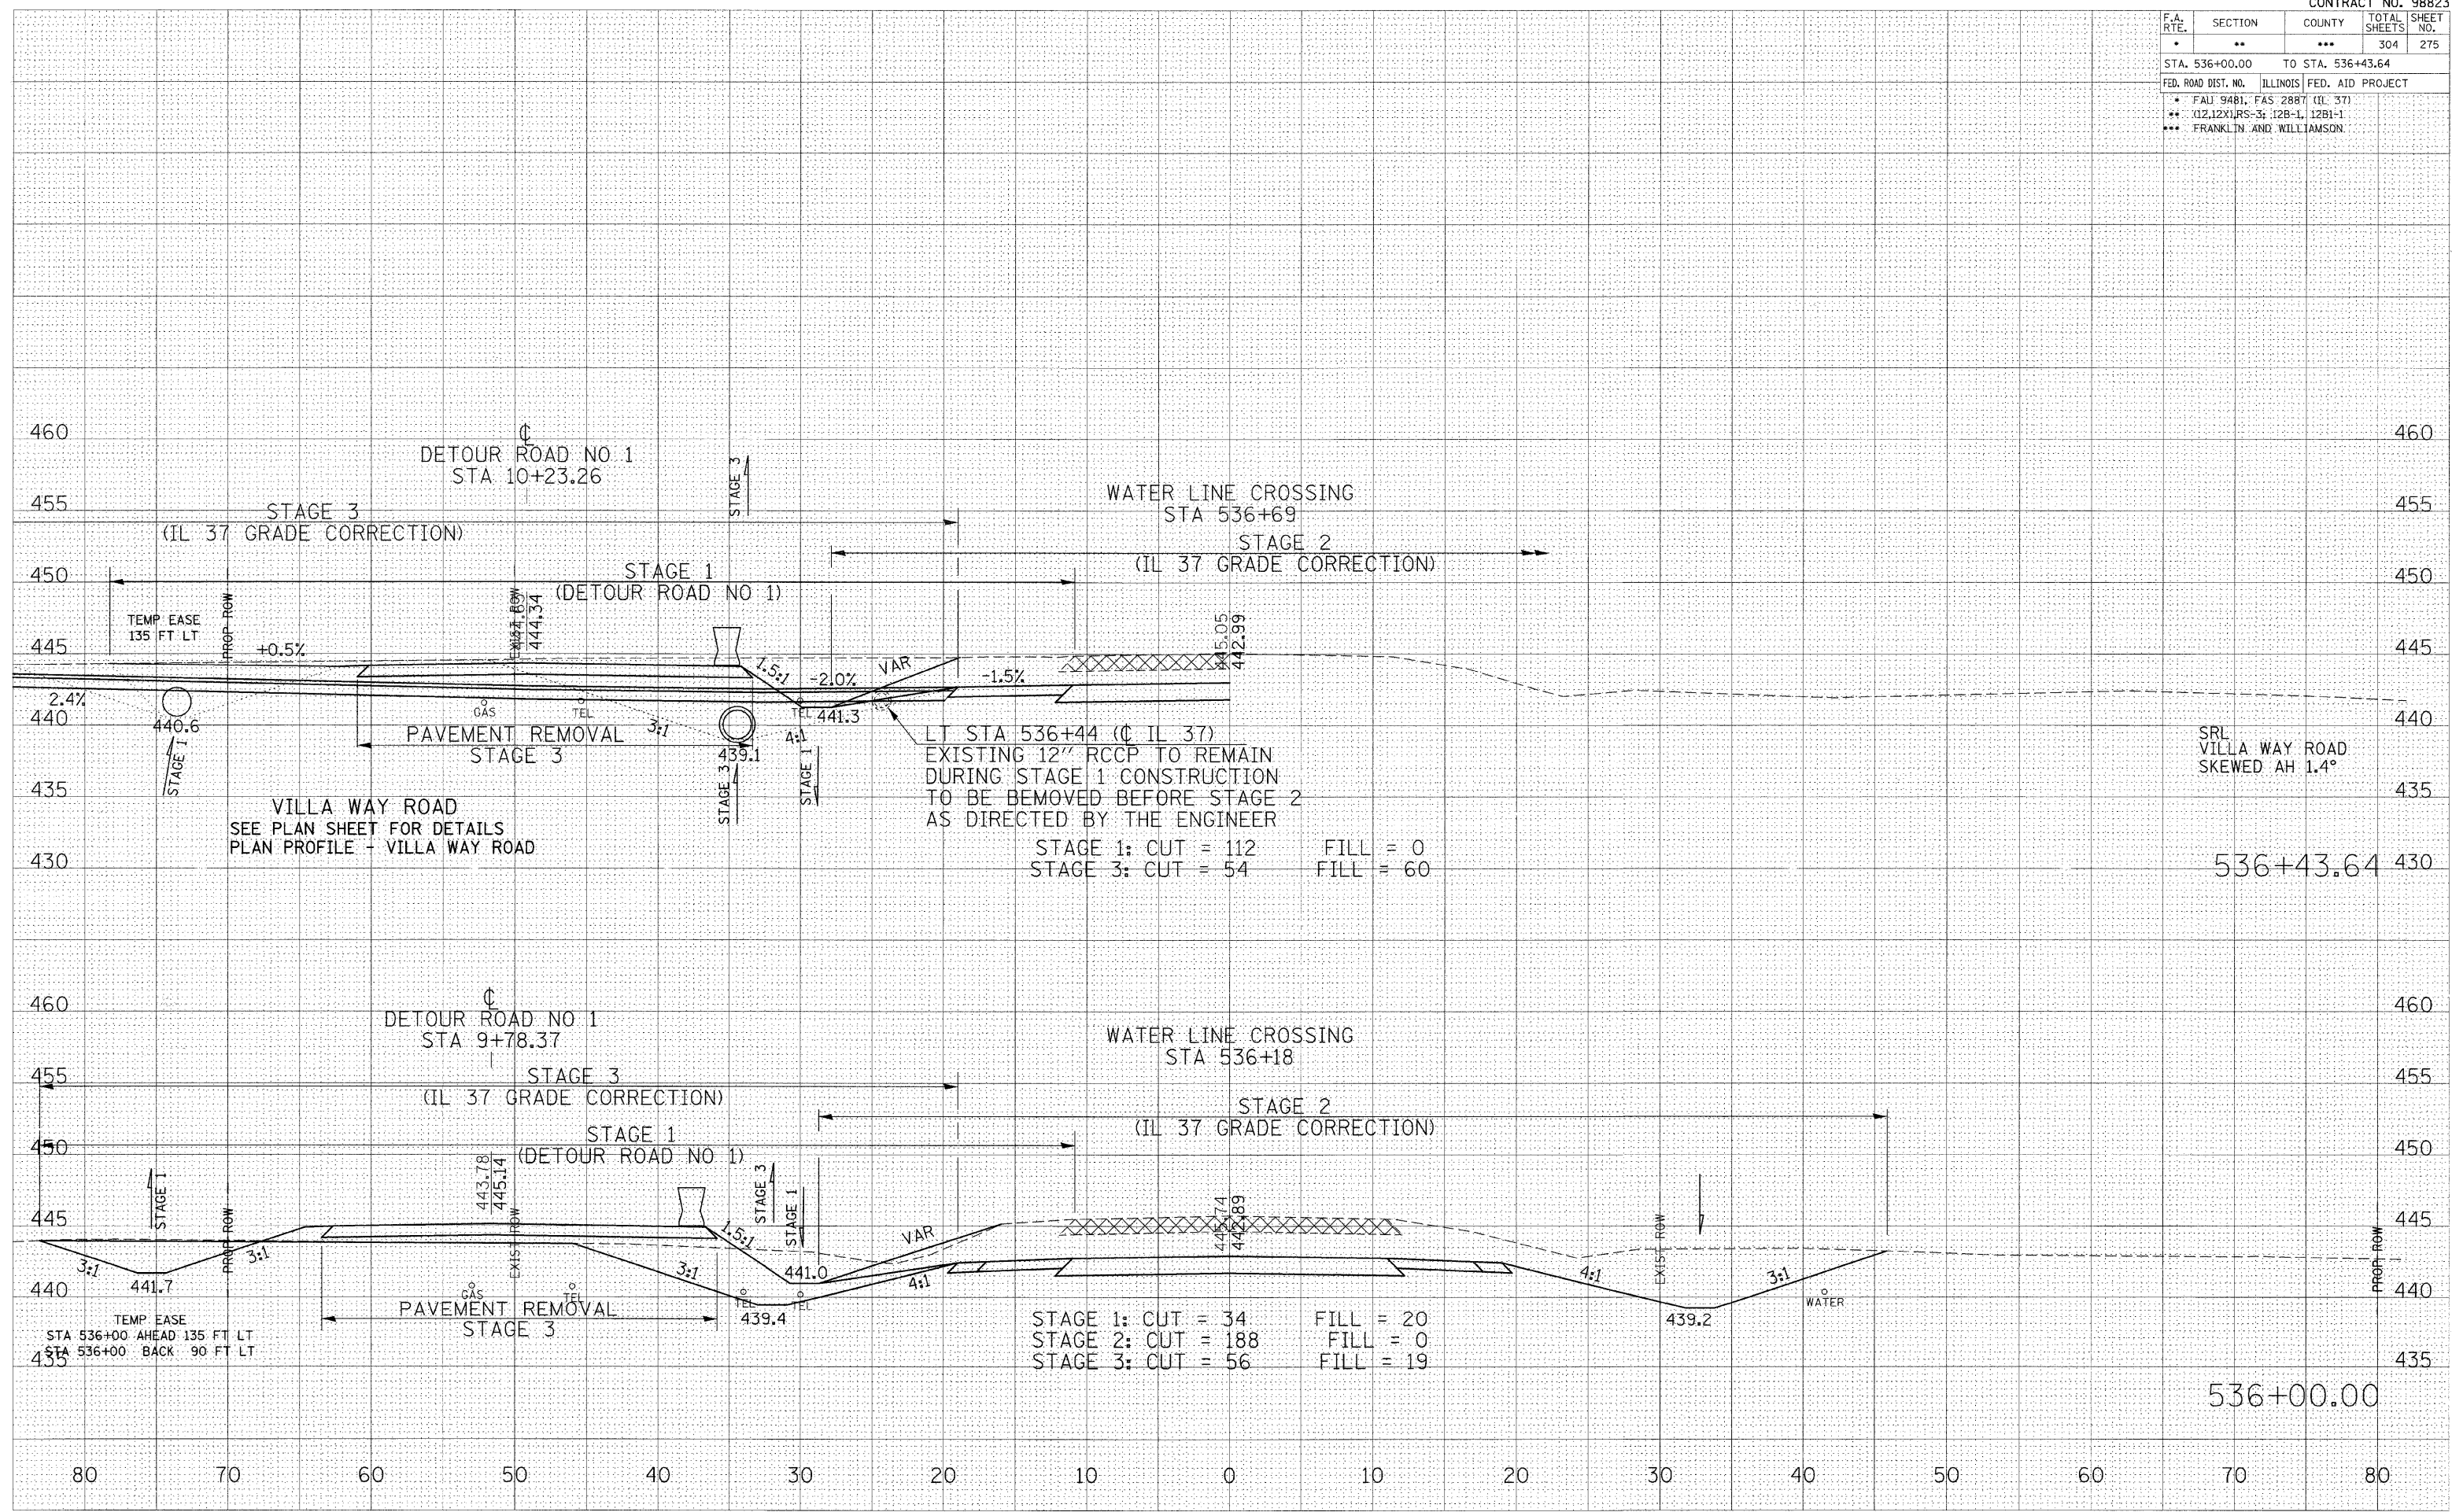

STA 536+00.00 TO STA 536+43.64 IL 37