


F.A. RTE.	SECTION	COUNTY	TOTAL SHEETS	SHEET NO.
•	••	•••	304	282
STA. 545+00.00		TO STA. 547+47.20		
FED. ROAD DIST. NO.		ILLINOIS	FED. AID PROJECT	
• FAL 9481, FAS 2887 (IL 37)				
•• (12,12X)RS-3; 12B-1, 12B1-1				
••• FRANKLIN AND WILLIAMSON				

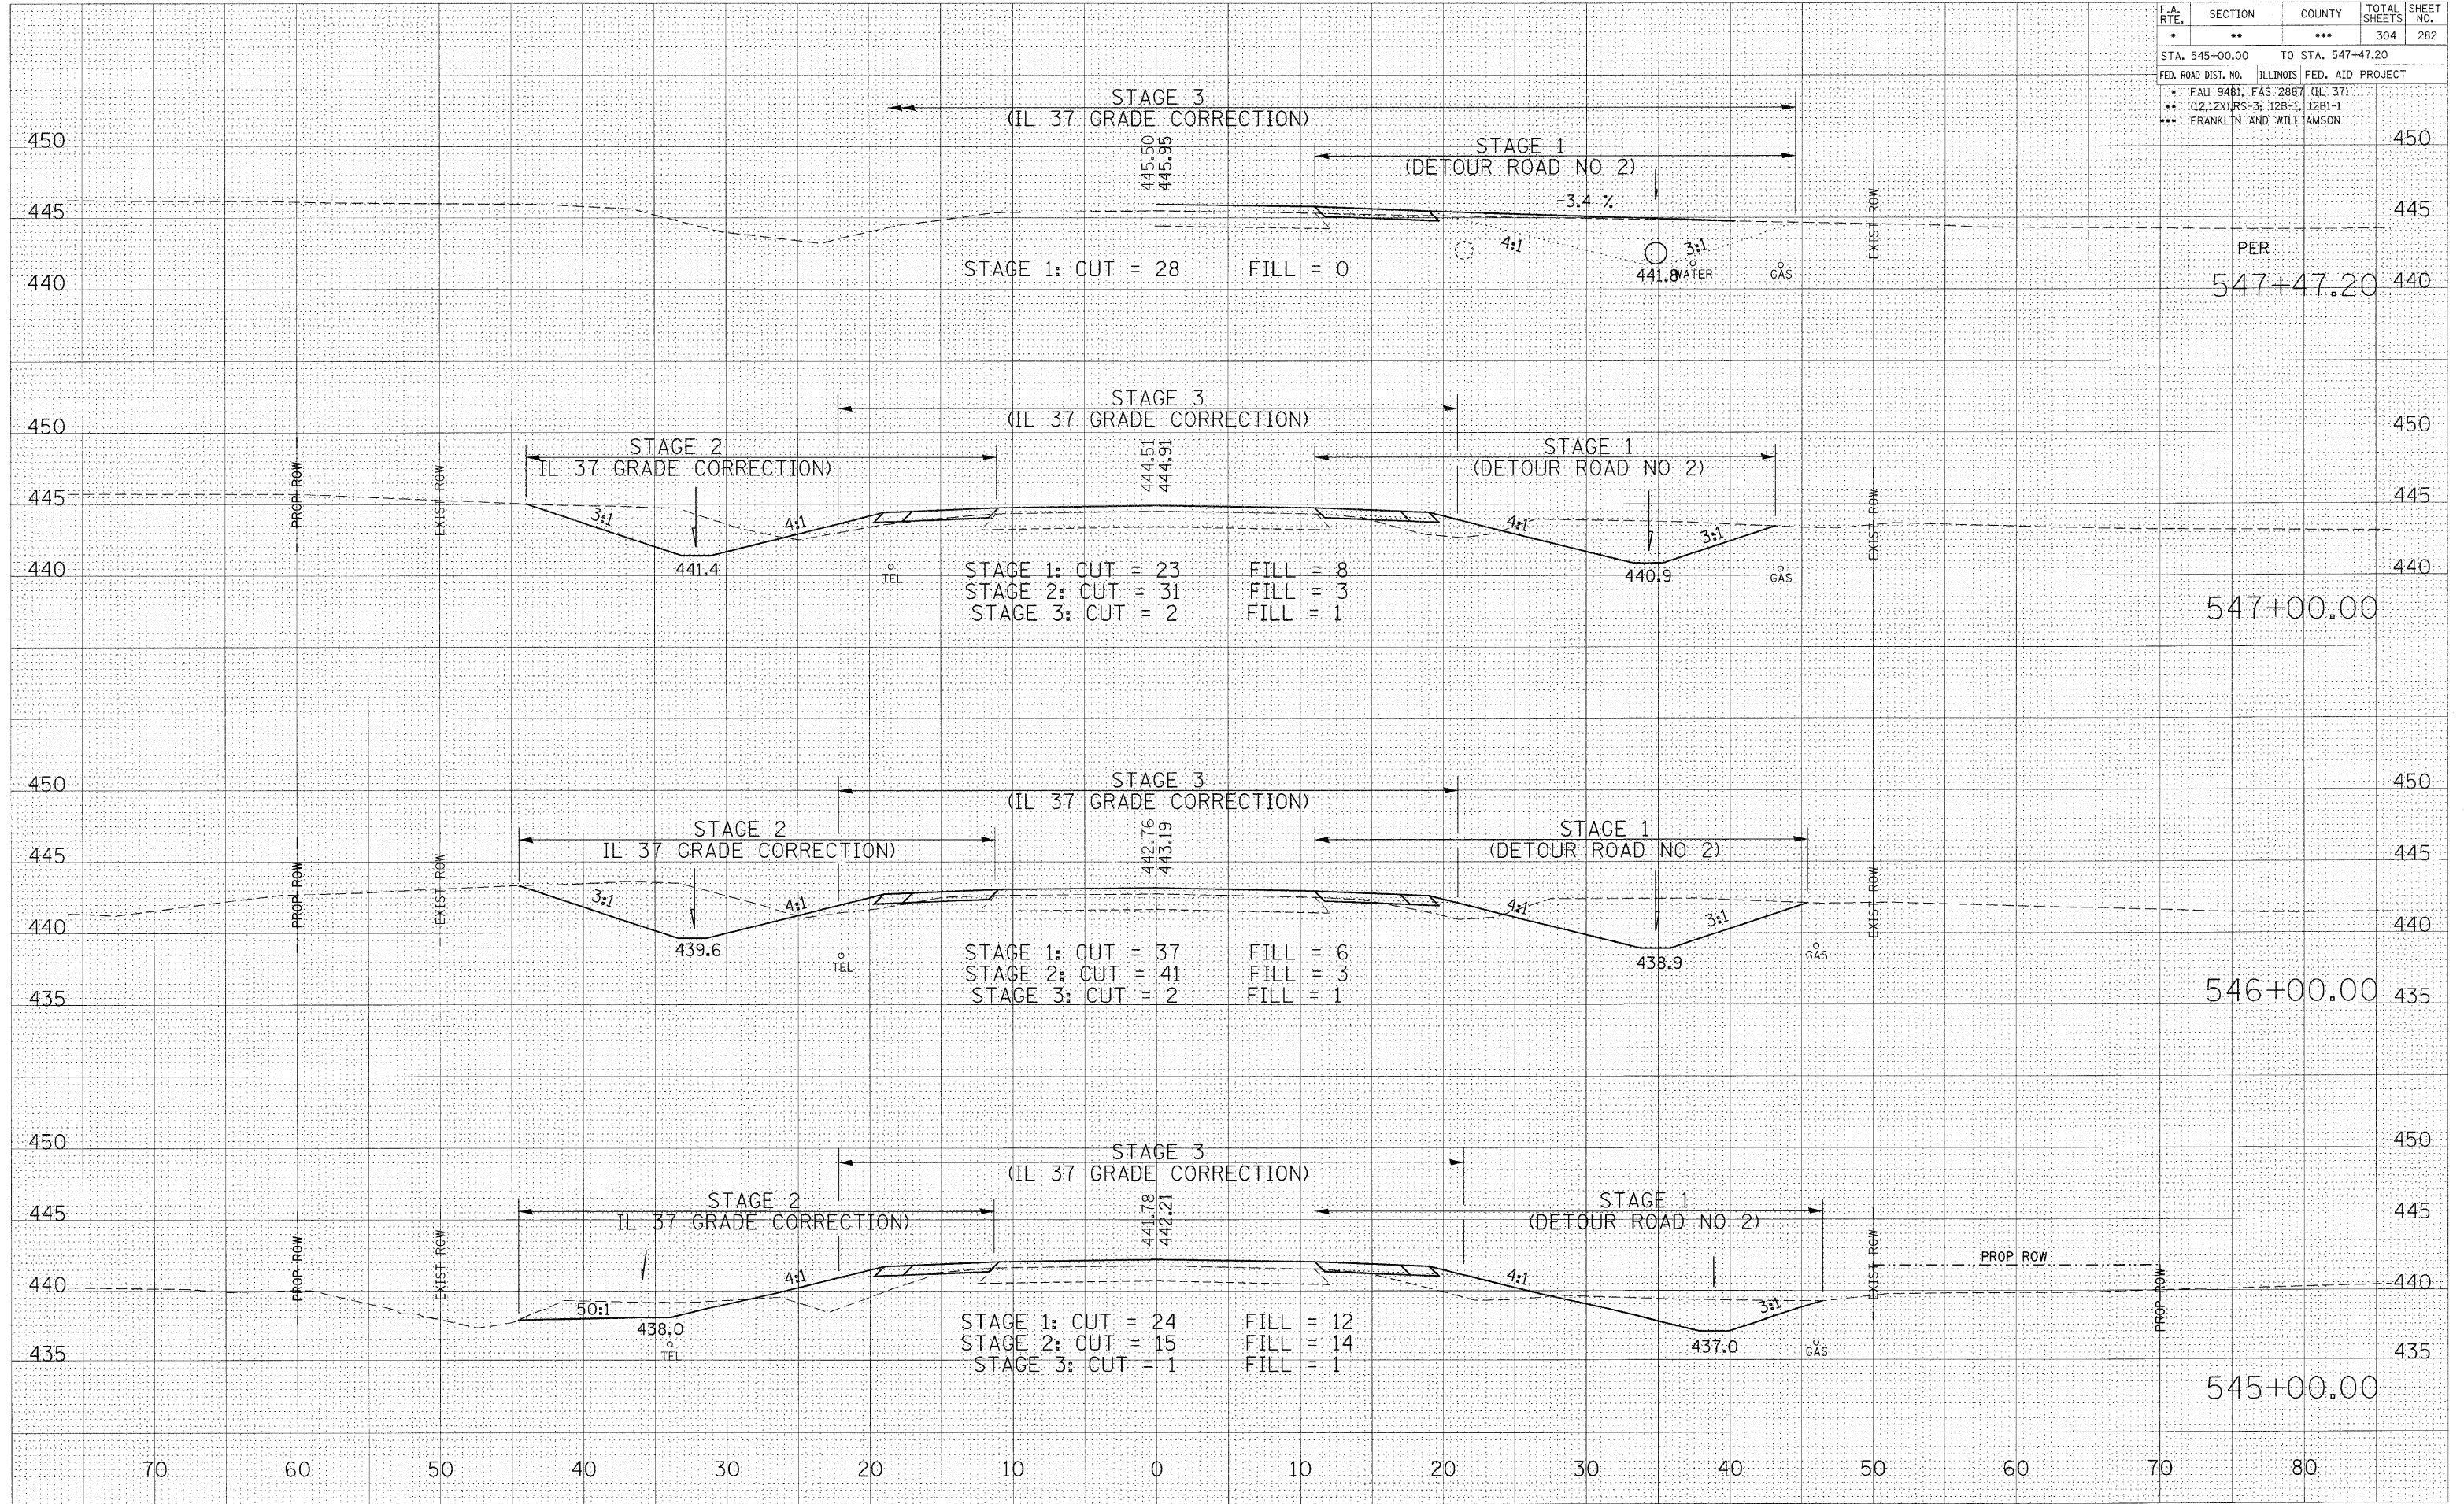

STA 545+00.00 TO STA 547+47.20 IL 37

FINAL SURVEY	DATE
FORWARDED	BY
PLOTTED	
TEMPLATE	
NOTE BOOK	
AREAS	
AREAS CHECKED	

ORIGINAL SURVEY	DATE
FORWARDED	BY
PLOTTED	
TEMPLATE	
NOTE BOOK	
AREAS	
AREAS CHECKED	

PLOT DATE = 12/7/2009
 FILE NAME = c:\pwworkspace\127172009\127172009.dwg
 PLOT SCALE = 5,00000 / 1 IN.
 USER NAME = leftward