


F.A. RTE.	SECTION	COUNTY	TOTAL SHEETS	SHEET NO.
•	••	•••	304	290
STA. 554+93.00		TO STA. 555+00.00		
FED. ROAD DIST. NO.		ILLINOIS	FED. AID PROJECT	
•		FAL 9481, FAS 2887 (IL 37)		
••		(12,12X)RS-3; 12B-1, 12B1-1		
•••		FRANKLIN AND WILLIAMSON		

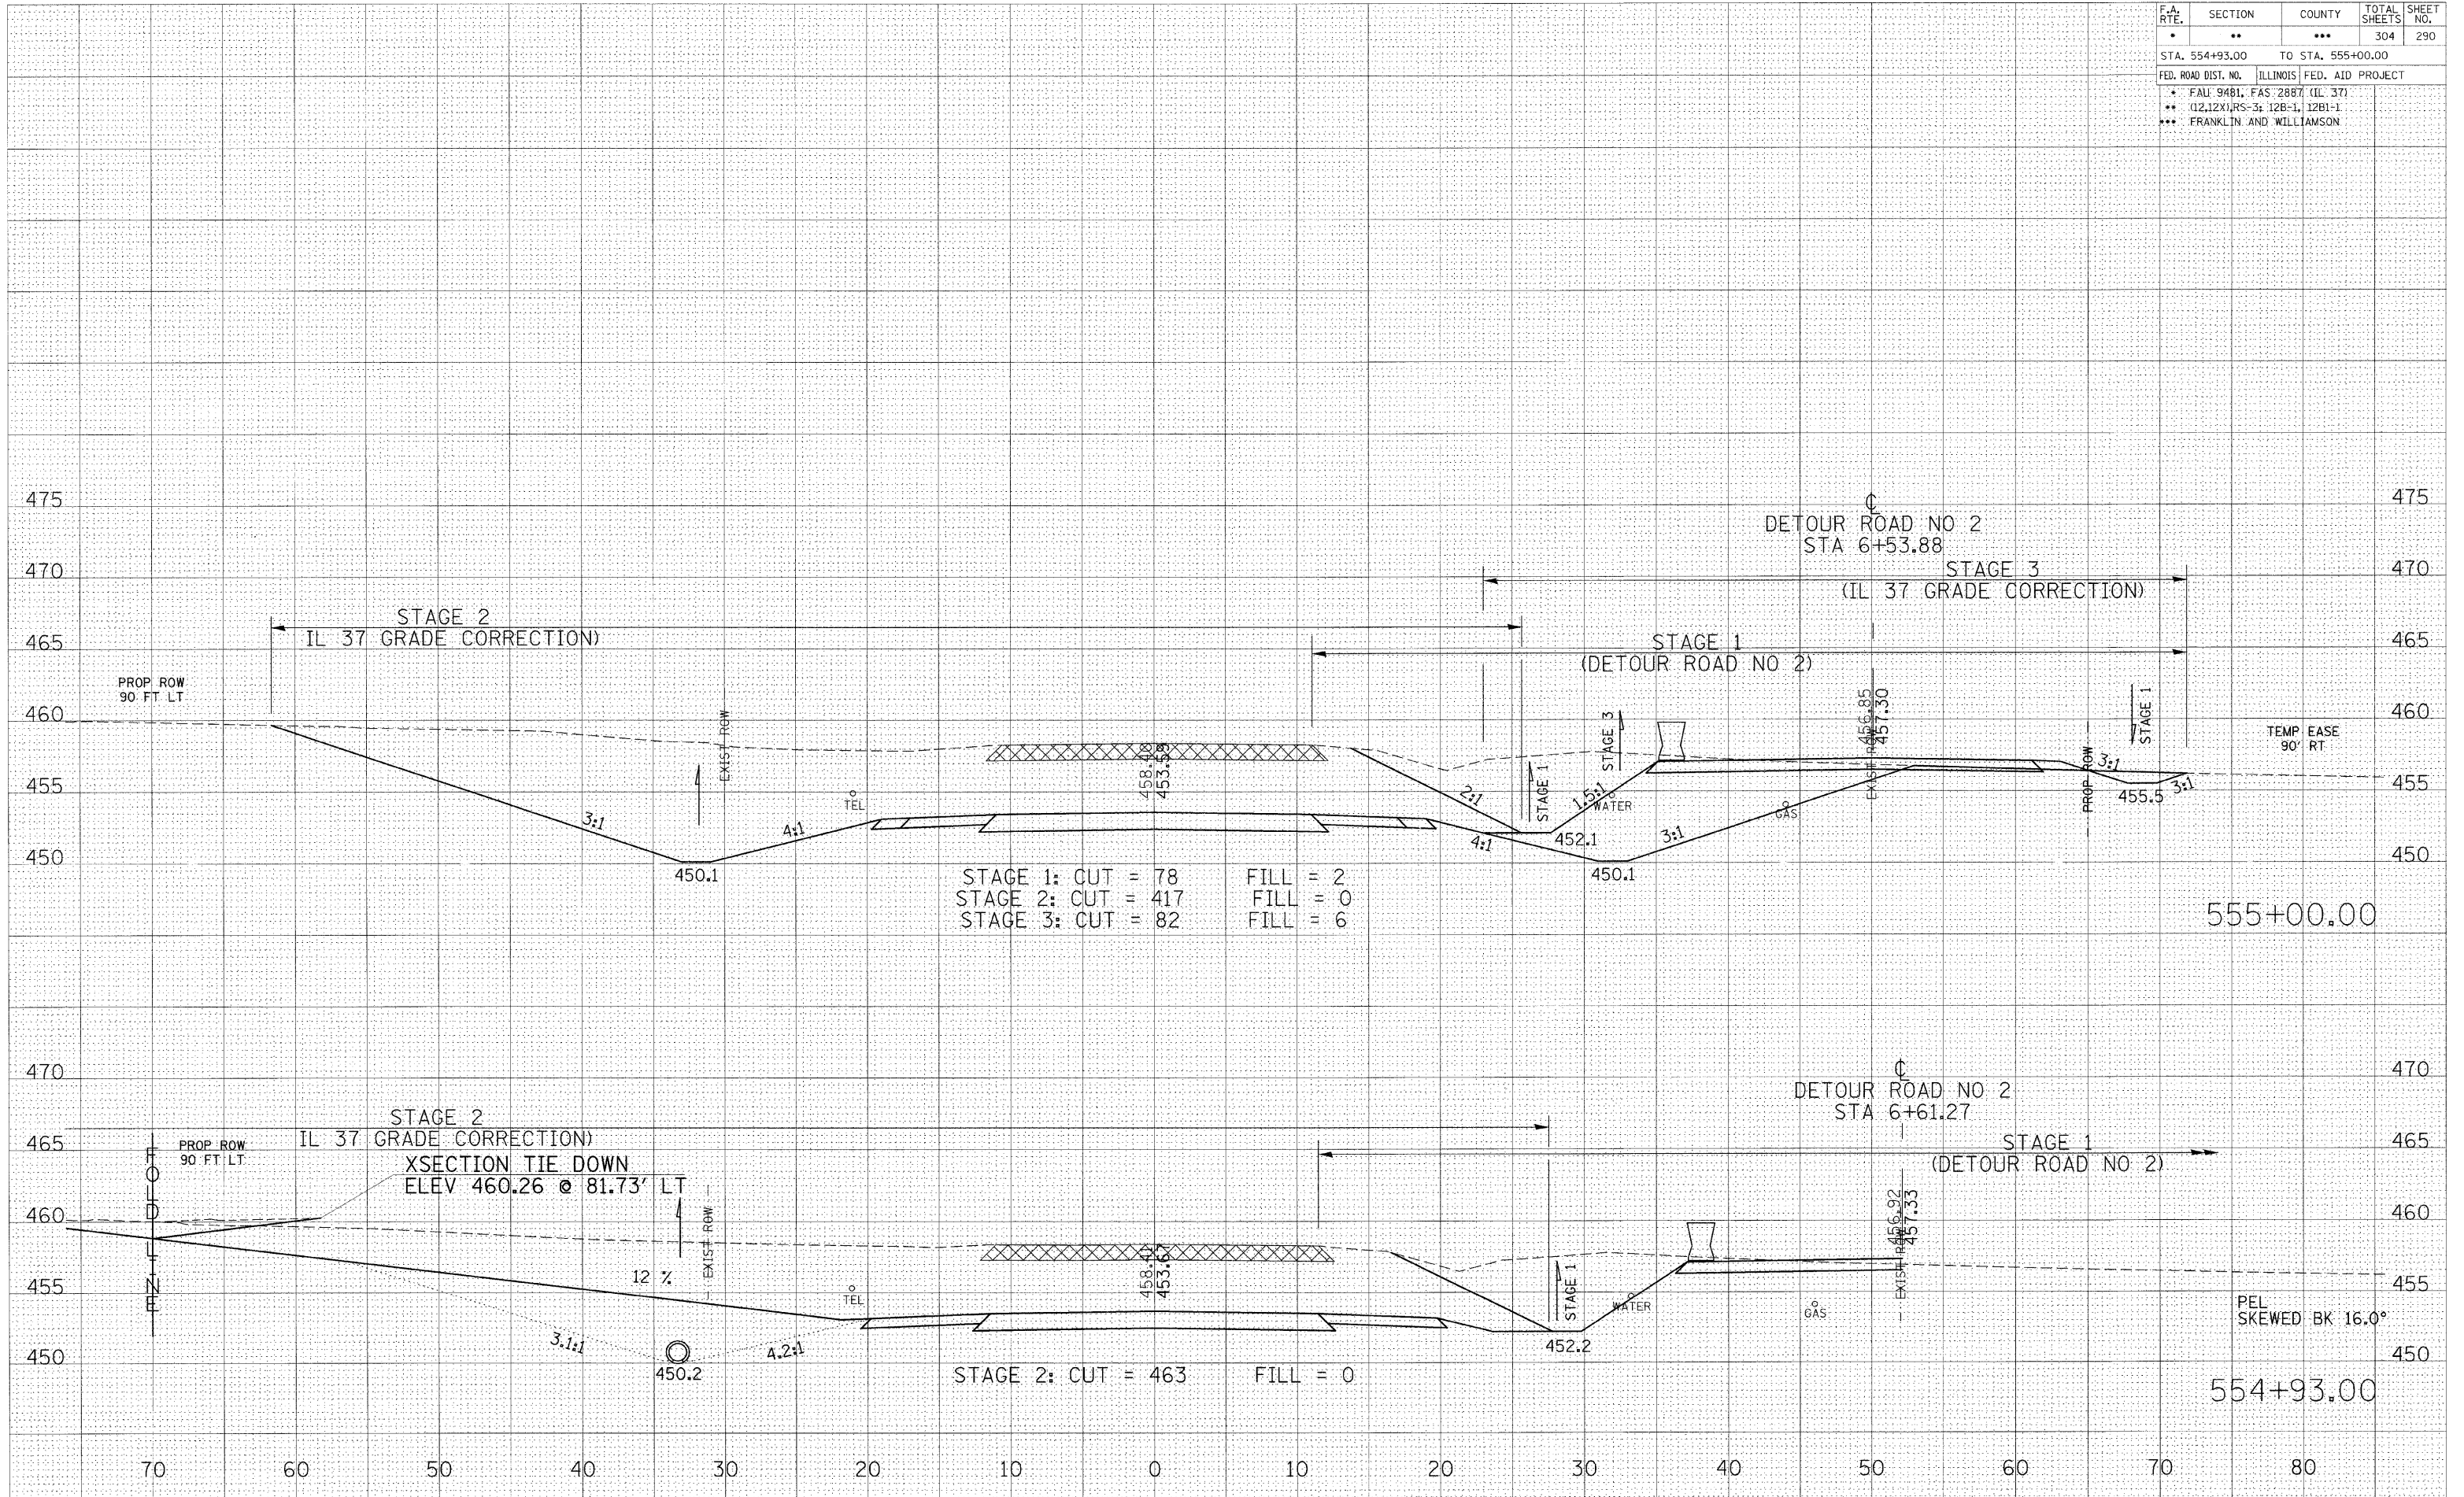

STA 554+93.00 TO STA 555+00.00 IL 37

BY	DATE

BY	DATE

PLOT DATE = 12/7/2009  
 FILE NAME = c:\pwworkspace\pwworkspace\121212.dwg  
 USER NAME = jpritchard