


F.A. RTE.	SECTION	COUNTY	TOTAL SHEETS	SHEET NO.
*	**	***	304	292
STA. 556+60.30 TO STA. 557+00.00				
FED. ROAD DIST. NO. ILLINOIS FED. AID PROJECT				
* FAL 94B1, FAS 2887 (IL 37)				
** (12.12X)RS-3; 12B-1, 12B1-1				
*** FRANKLIN AND WILLIAMSON				

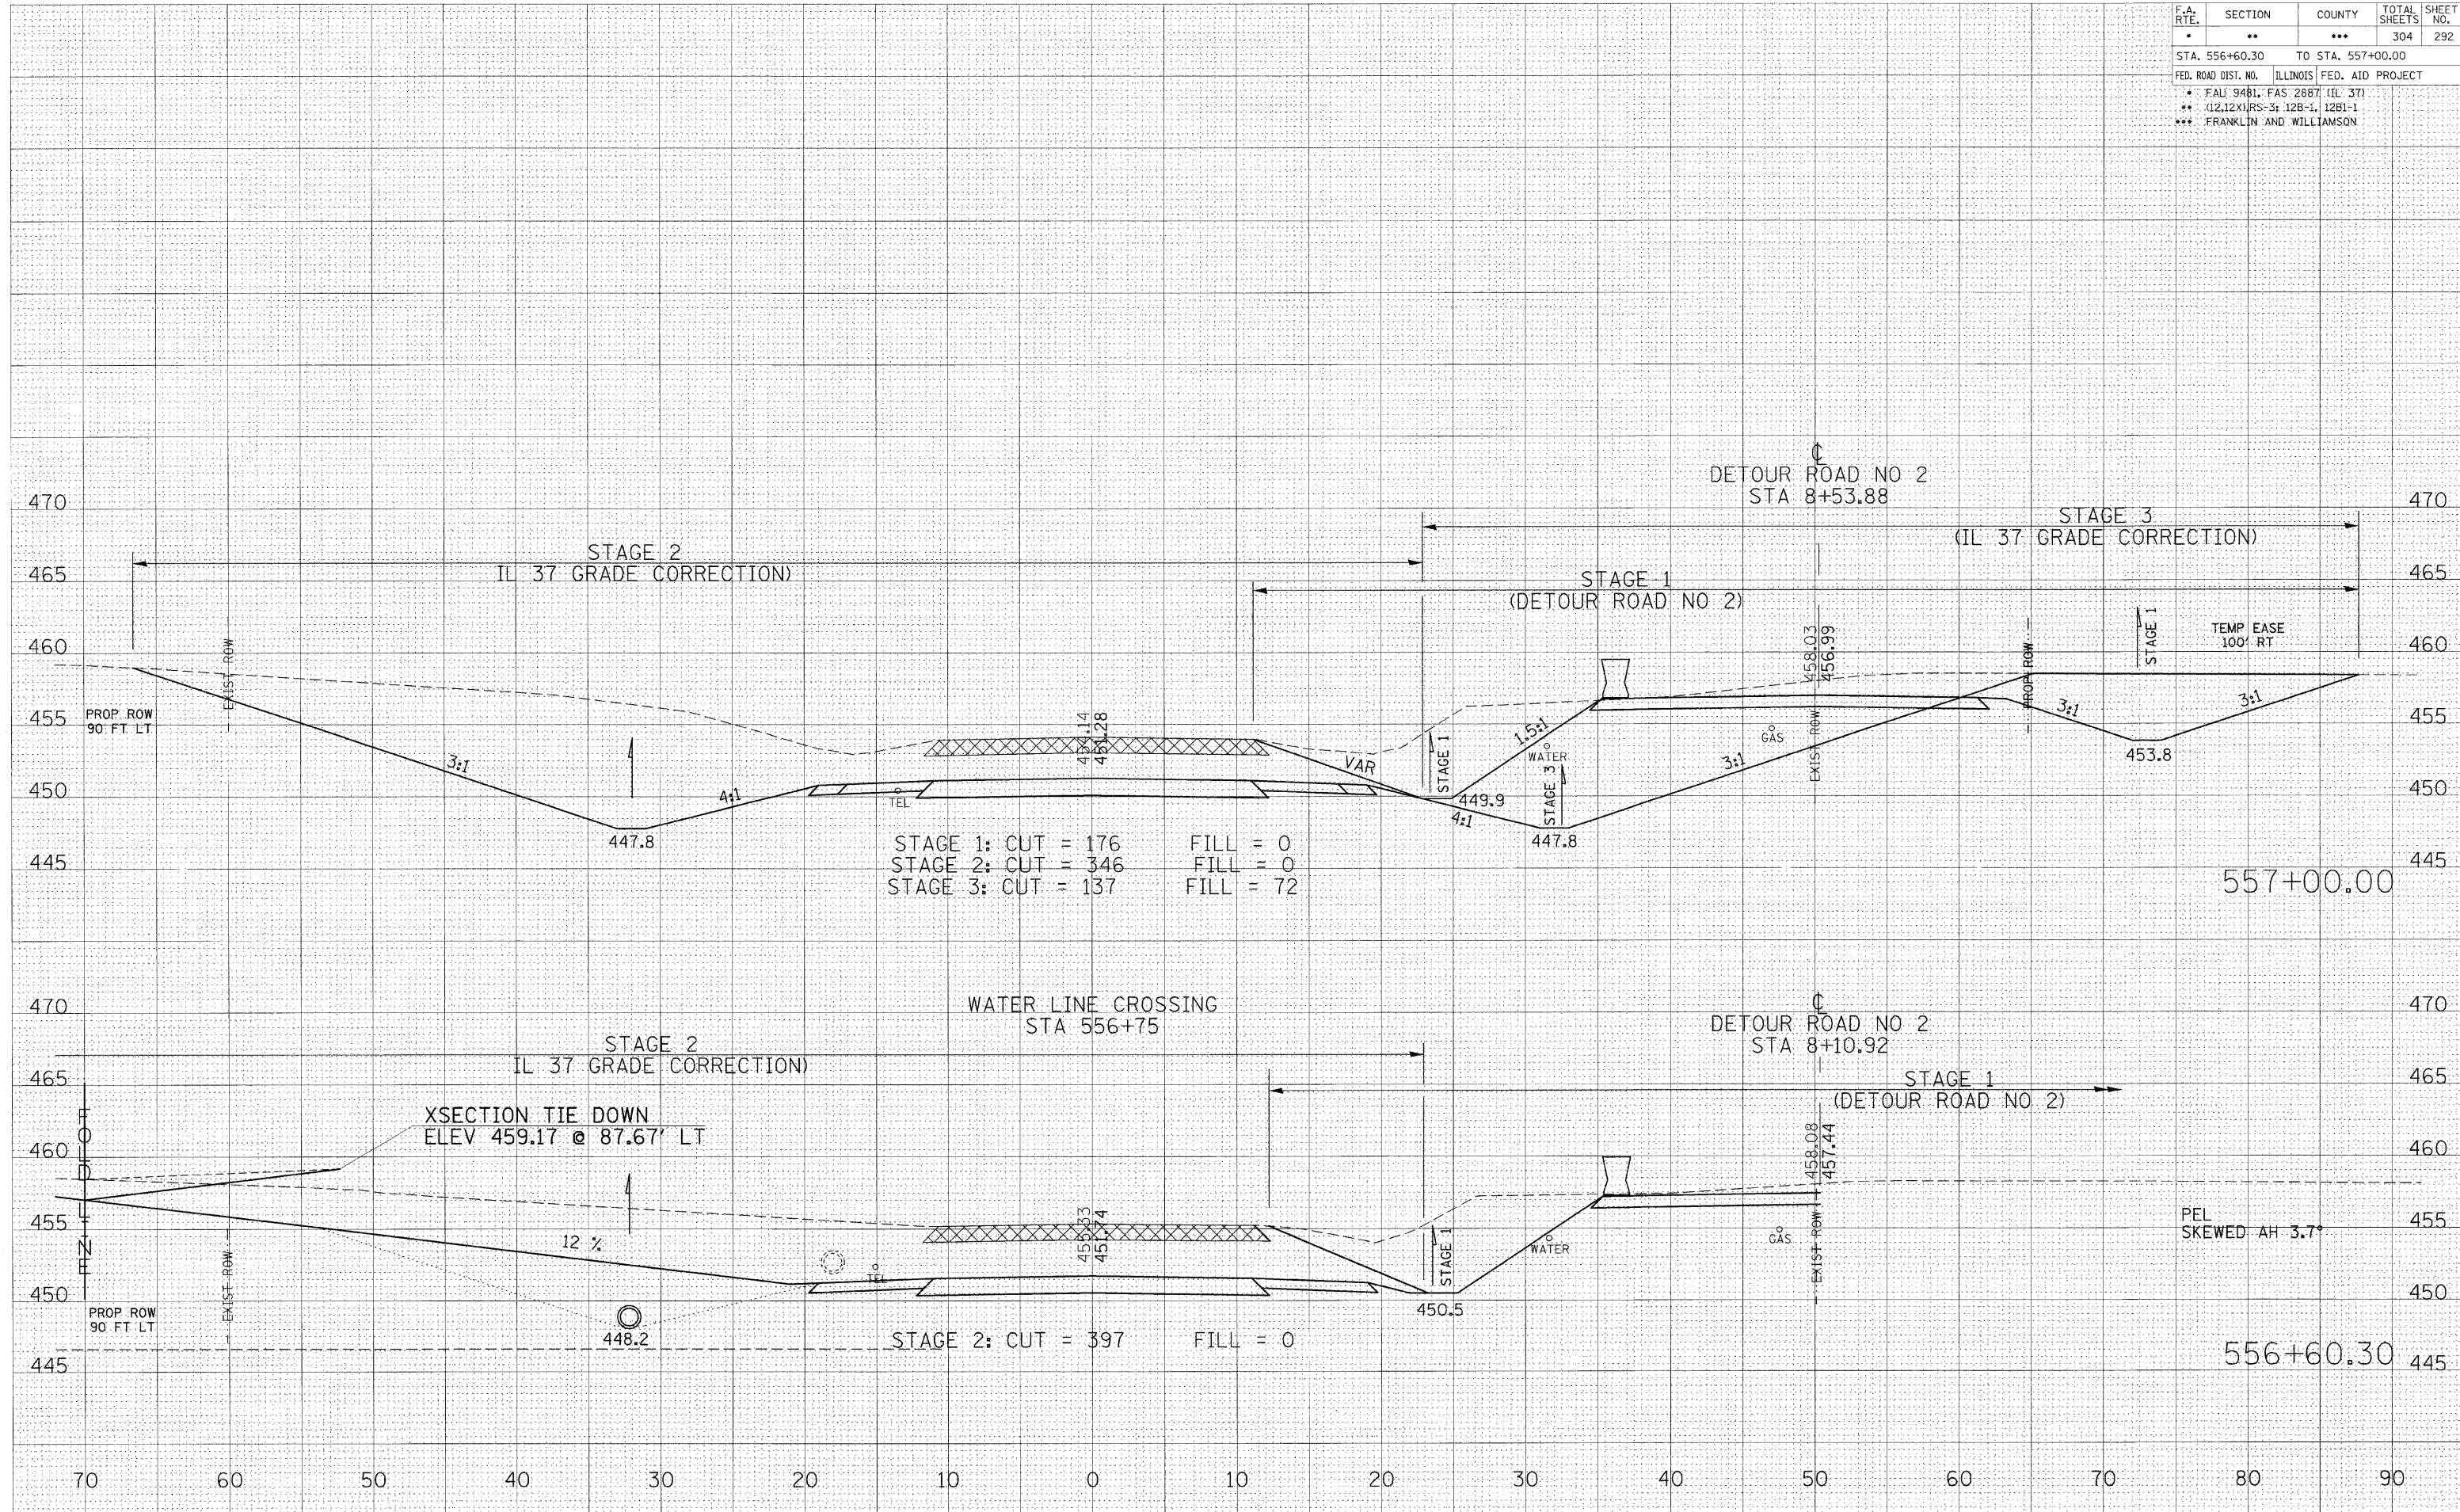

FINAL SURVEY	DATE
SKETCHED	BY
PLOTTED	
TEMPLATE	
AREAS	
CHECKED	

ORIGINAL SURVEY	DATE
SKETCHED	BY
PLOTTED	
TEMPLATE	
AREAS	
CHECKED	

PLOT DATE = 12/7/2009  
 FILE NAME = c:\p\work\p\m\10\1\left\michol\ch\385\385.dwg  
 PLOT SCALE = 5.0000' / 1" IN.  
 USER NAME = leftschndt