


F.A. RTE.	SECTION	COUNTY	TOTAL SHEETS	SHEET NO.
*	**	***	304	297
STA. 565+00.00 TO STA. 567+00.00				
FED. ROAD DIST. NO. ILLINOIS FED. AID PROJECT				
* FAJ 9481, FAS 2887 (IL 37)				
** (12,12X)RS-3; 12B-1, 12B1-1				
*** FRANKLIN AND WILLIAMSON				

FINAL SURVEY	BY	DATE
SURVEYED		
PLOTTED		
TEMPLATE		
NOTE BOOK		
AREAS		
CHECKED		
NO.		

ORIGINAL SURVEY	BY	DATE
SURVEYED		
PLOTTED		
TEMPLATE		
NOTE BOOK		
AREAS		
CHECKED		
NO.		

PLOT DATE = 12/7/2009  
 FILE NAME = c:\pwworking\pwworking\plott\12709\12709.dwg  
 PLOT SCALE = 5.00000000  
 USER NAME = jpworland

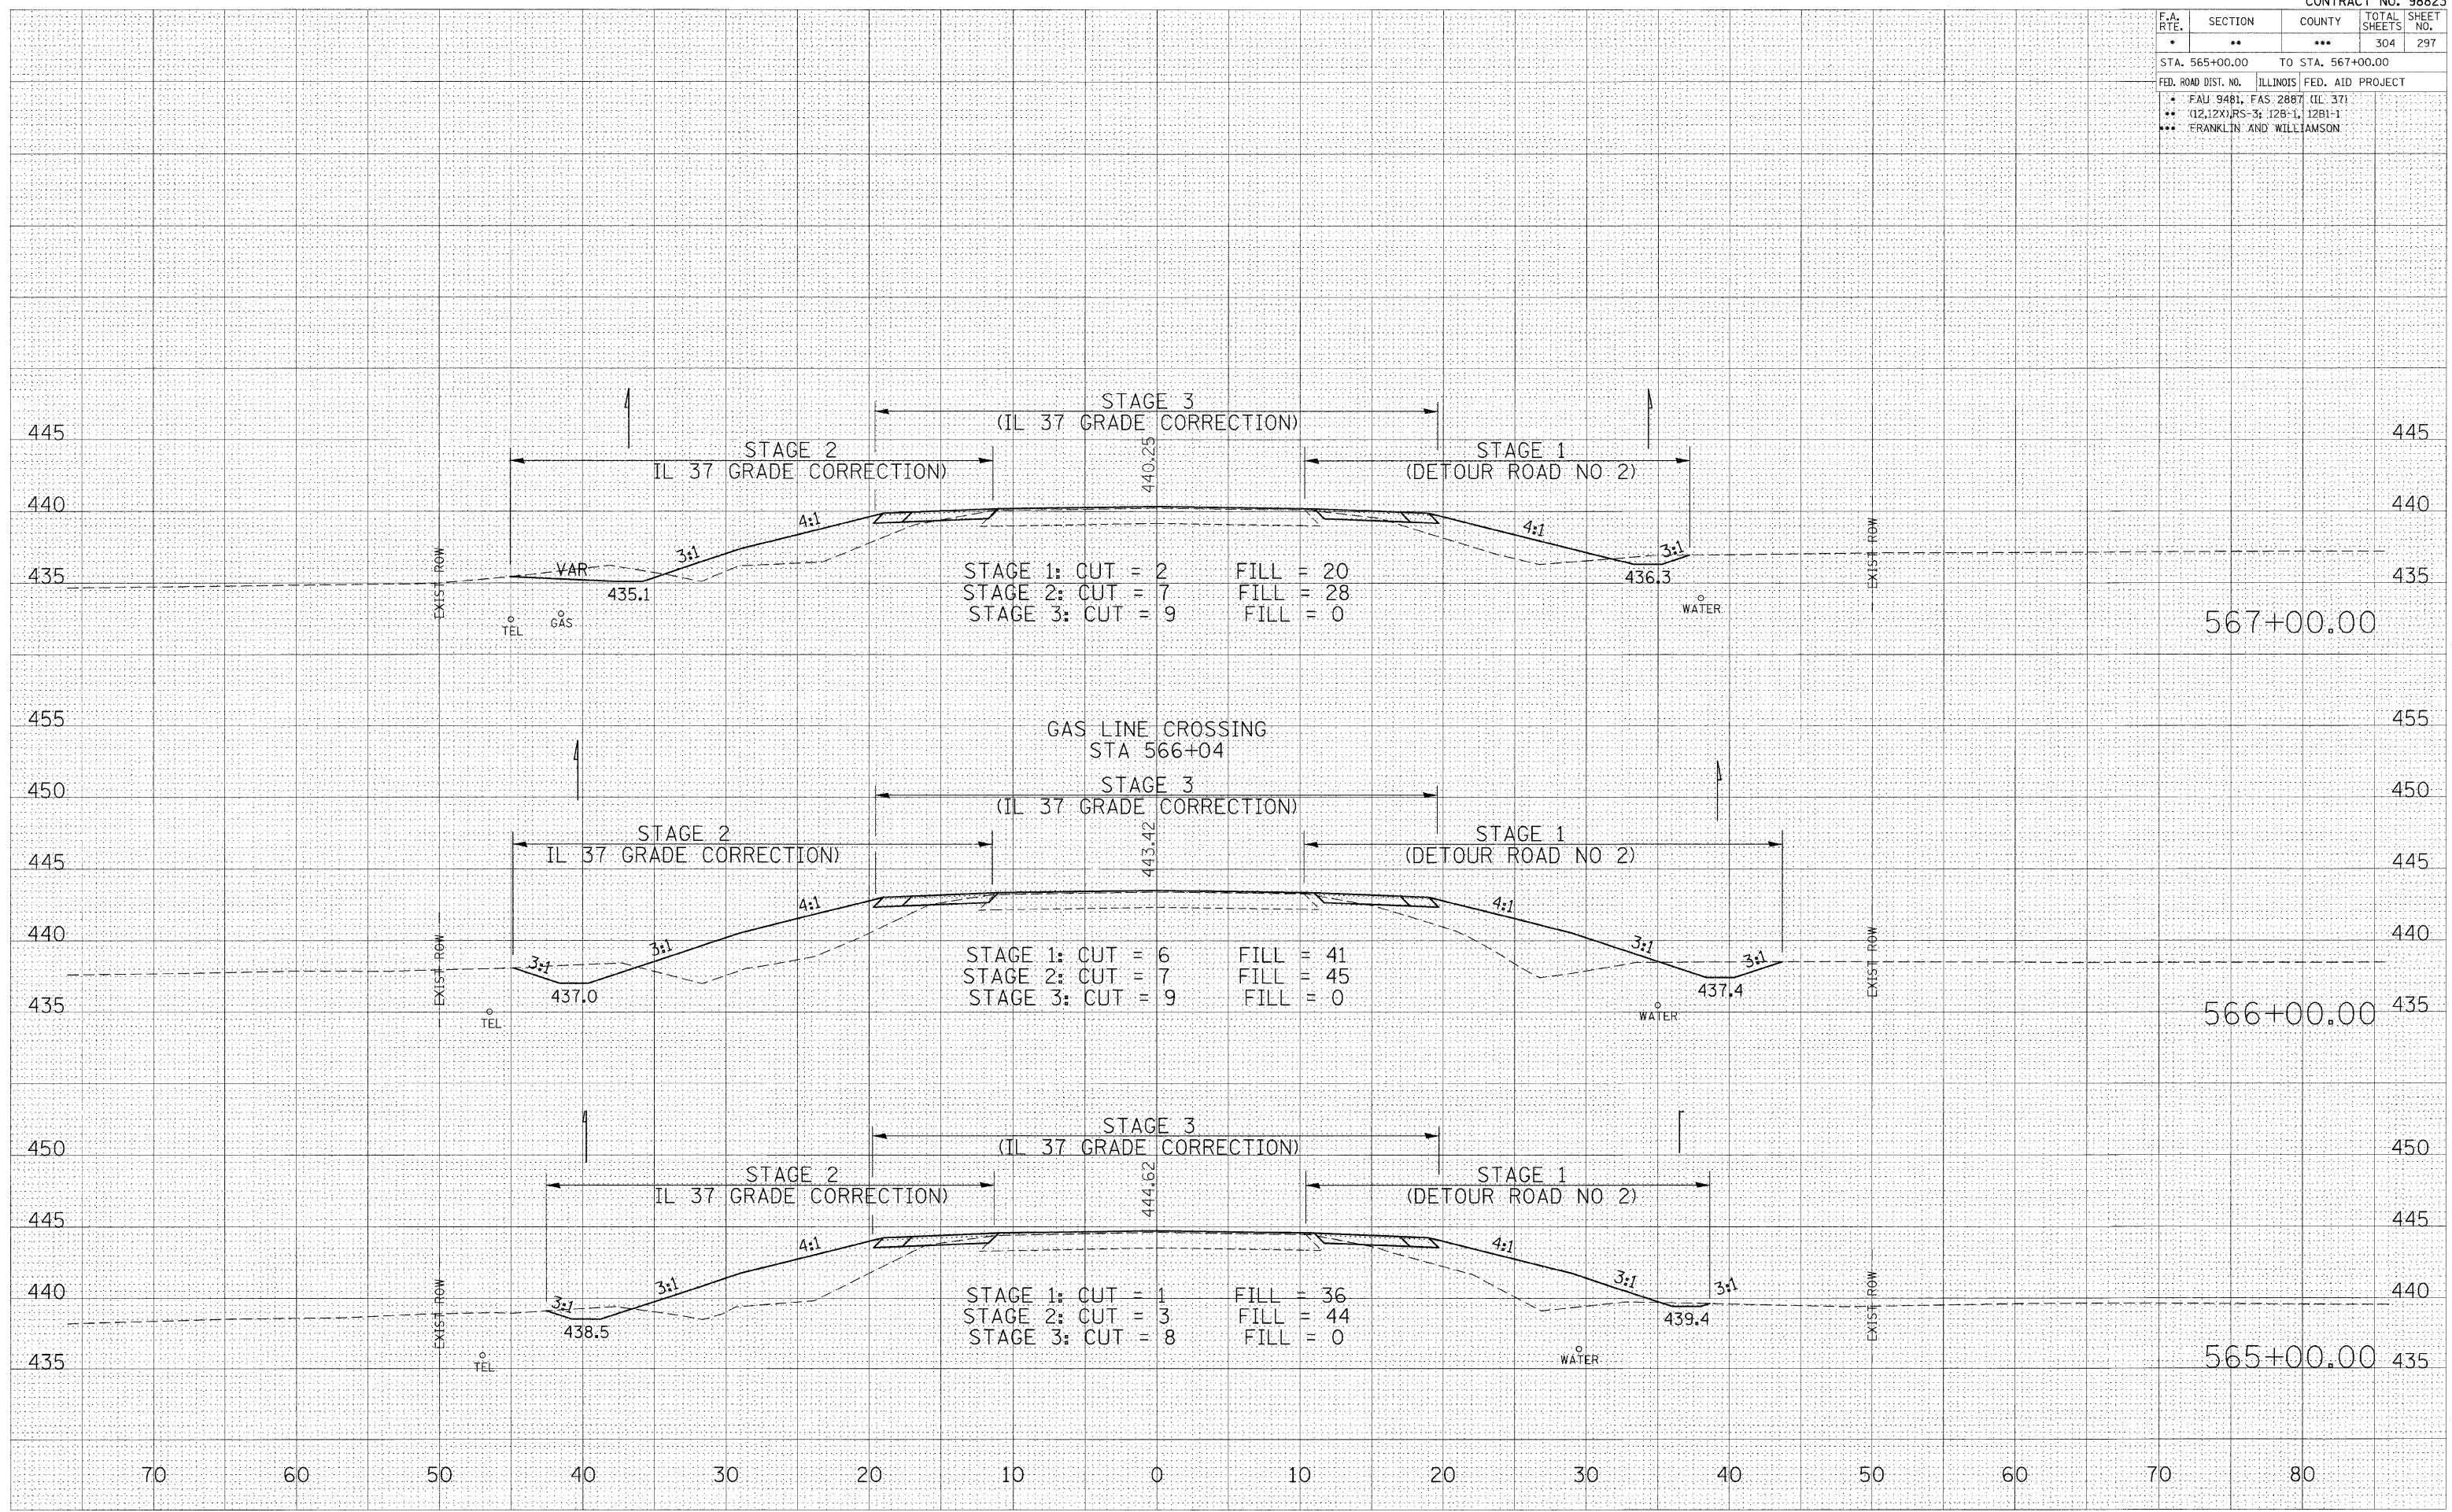

STAGE 1: CUT = 2    FILL = 20  
 STAGE 2: CUT = 7    FILL = 28  
 STAGE 3: CUT = 9    FILL = 0

STAGE 1: CUT = 6    FILL = 41  
 STAGE 2: CUT = 7    FILL = 45  
 STAGE 3: CUT = 9    FILL = 0

STAGE 1: CUT = 1    FILL = 36  
 STAGE 2: CUT = 3    FILL = 44  
 STAGE 3: CUT = 8    FILL = 0