



# 7 REMOVAL

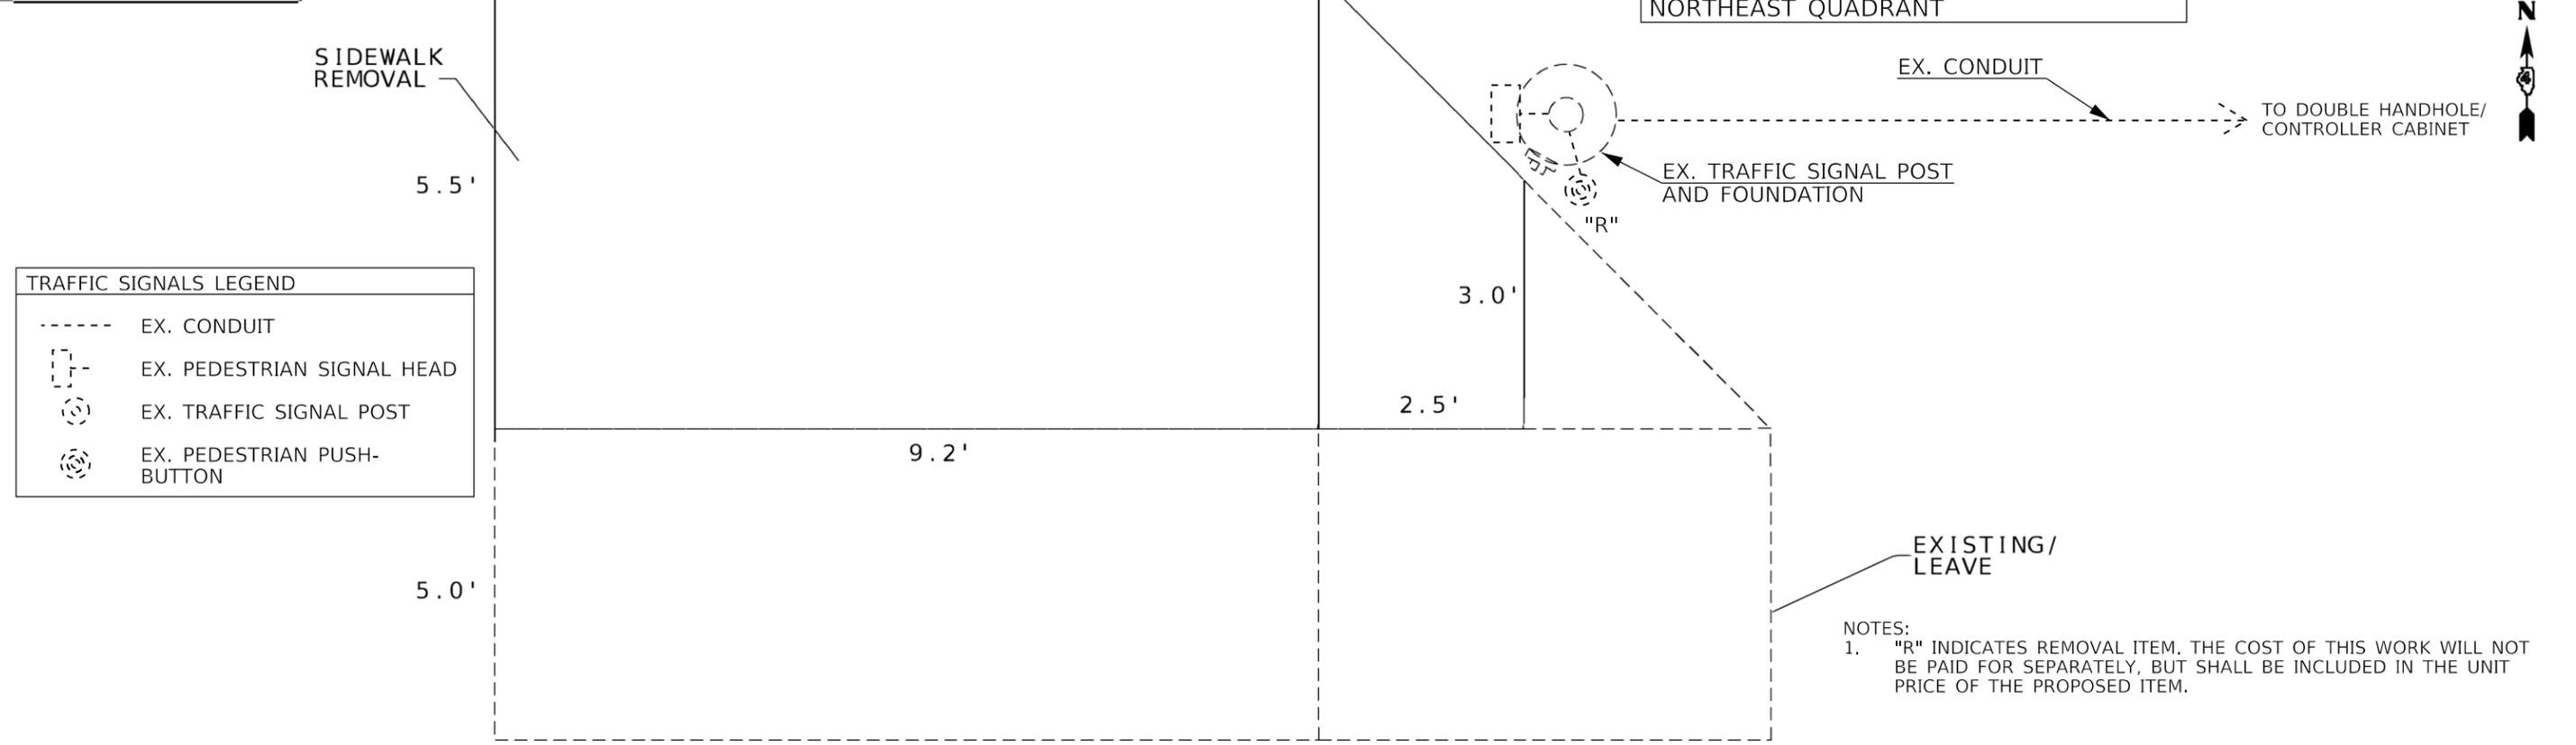

# 7 REPLACE

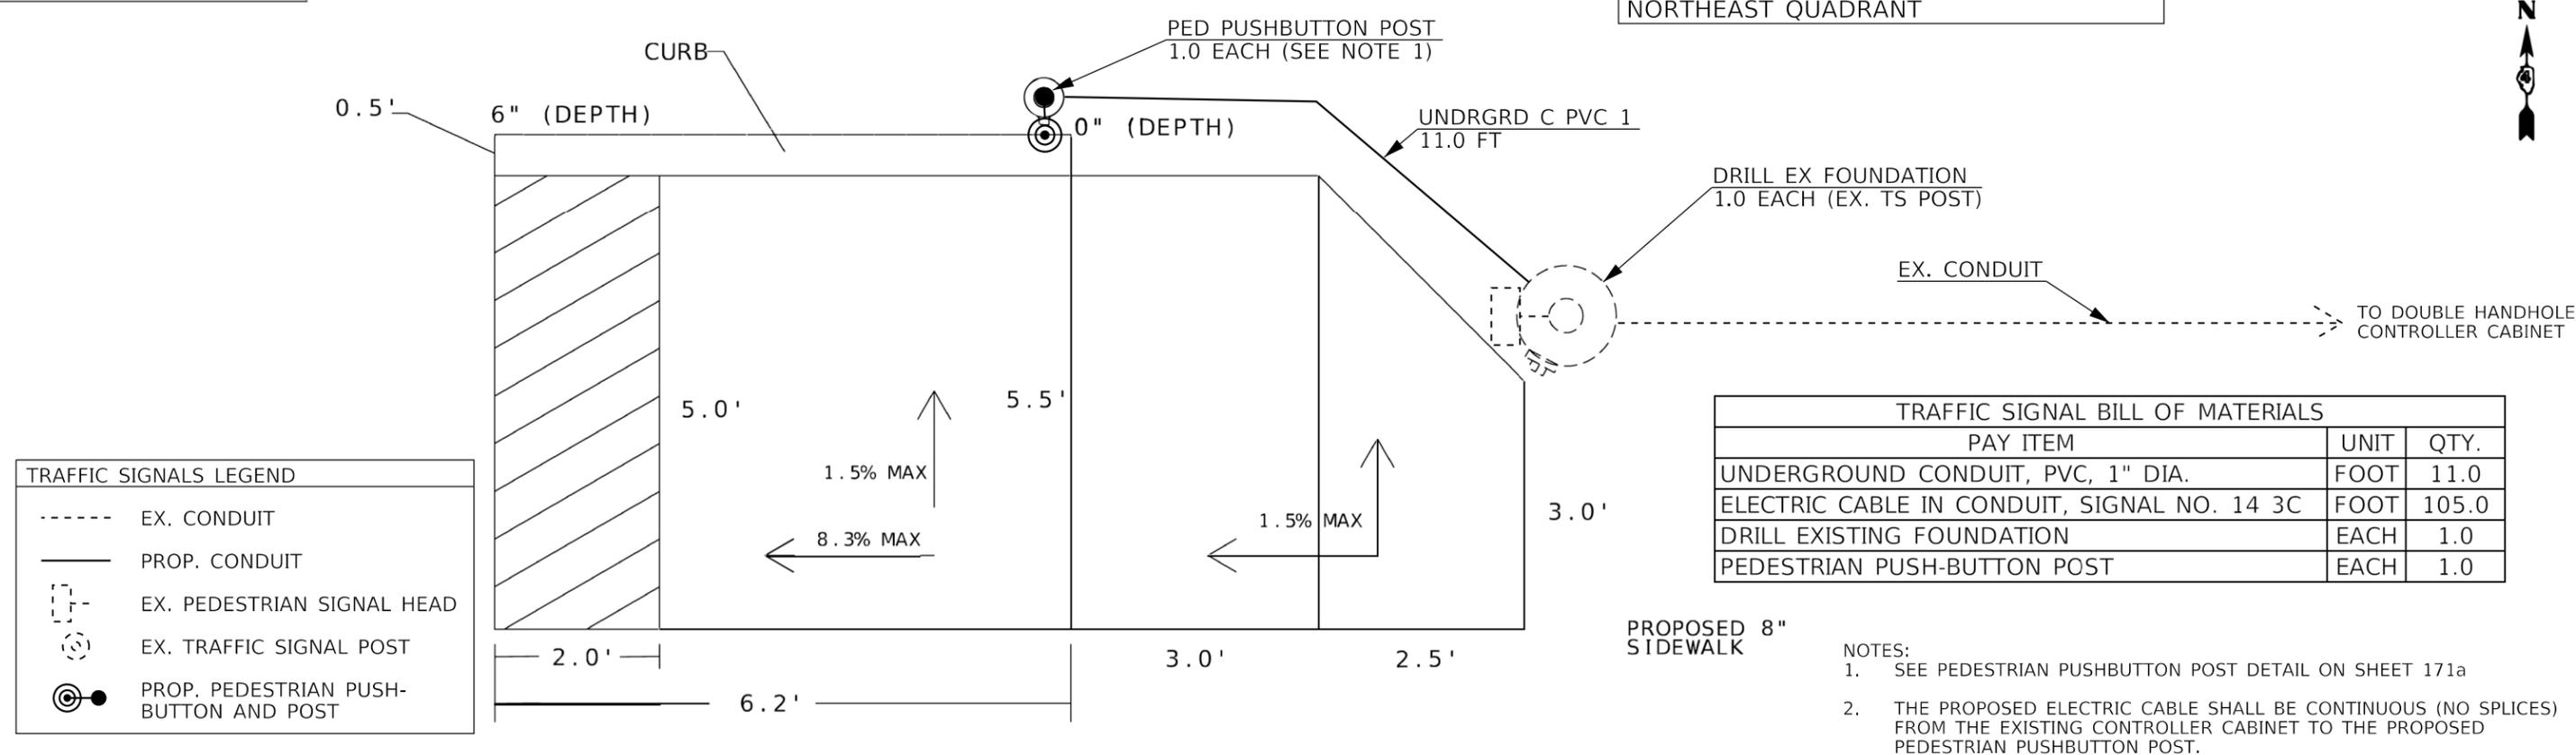

MODEL: Default  
 FILE: NewFile\_PipeMark.dwg  
 PROJECT: I-474 EB RAMP & US 24 (SW ADAMS ST.)  
 SHEET: 7 REMOVAL & REPLACE  
 DATE: 3/19/2021

USER NAME = jetteam	DESIGNED -	REVISED - 5-27-21 TJH	<b>STATE OF ILLINOIS DEPARTMENT OF TRANSPORTATION</b>	<b>SIDEWALK &amp; ADA DETAILS</b>		F.A.I. RTE.	SECTION	COUNTY	TOTAL SHEETS	SHEET NO.	
PLOT SCALE = 100.0107' / in.	DRAWN -	REVISED -		SCALE:	SHEET 09 OF 11 SHEETS	STA.	TO STA.	72[1RS-3;(2-4)RS-2]	PEORIA	240	169
PLOT DATE = 3/19/2021	CHECKED -	REVISED -						68C45		ILLINOIS   FED. AID PROJECT	
	DATE -	REVISED -									