


COIL 300 FT. OF SLACK IN PROPOSED HANDHOLE.
SEAL END OF FIBER OPTIC CABLE IN ACCORDANCE
WITH CABLE MFR. RECOMMENDATIONS.

EXISTING LEVEL 3
FIBER OPTIC
INTERCONNECT HANDHOLE

FIBER OPTIC
CABLE SPLICE,
LATERAL

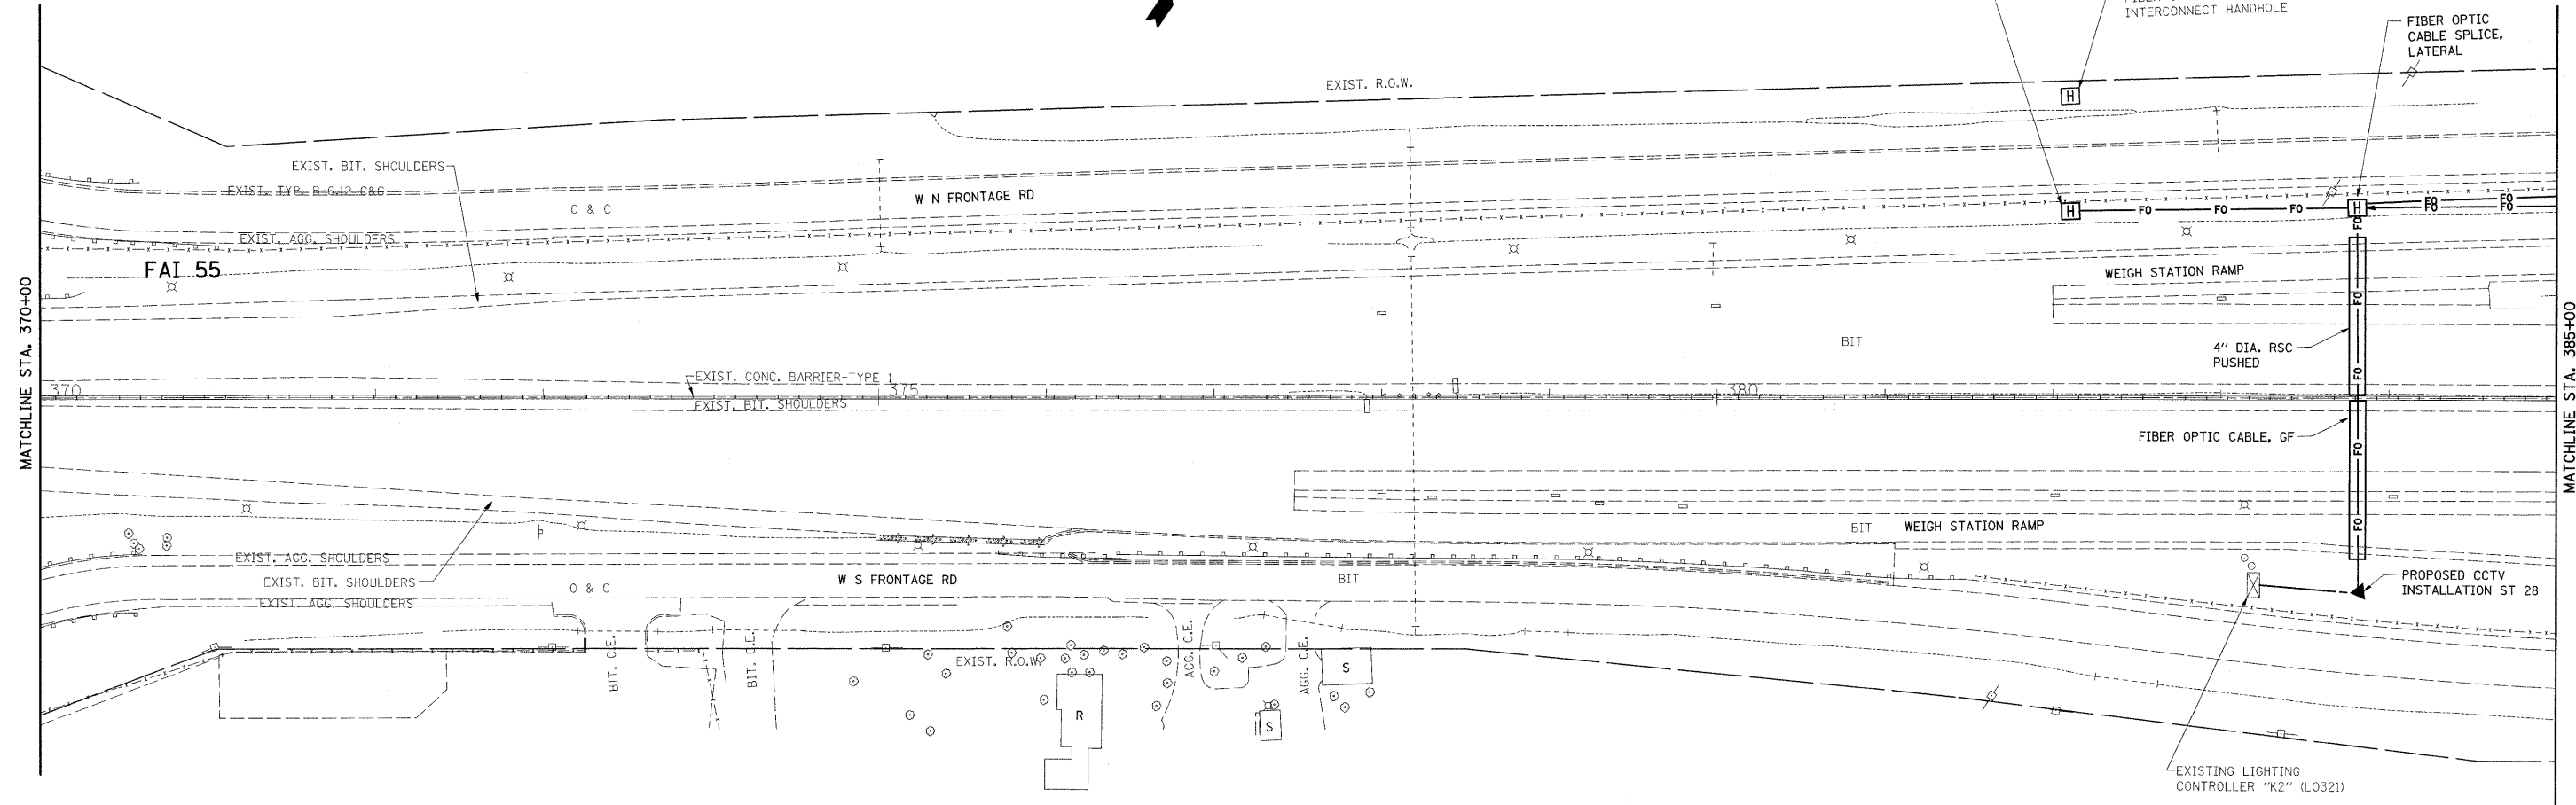

MATCHLINE STA. 370+00

MATCHLINE STA. 385+00

FILE NAME = c:\pwwork\pwwid\BAUERDL\dms90122\DL1500-sht-lightab.dgn	USER NAME = bauerdl	DESIGNED - DRAWN -	REVISED - REVISED -	STATE OF ILLINOIS DEPARTMENT OF TRANSPORTATION	CCTV CAMERA EXPANSION - I-55 (US 6 TO I-294) CAMERA ST 28 - NO NAPERVILLE RD.	F.A. RTE. 55	SECTION 2007-062I	COUNTY WILL & COOK	TOTAL SHEETS 74	SHEET NO. 28	
PLOT SCALE = 50,0000 sf / IN.	CHECKED -	REVISED -	SCALE: 1"=50'			SHEET NO. OF SHEETS	STA. 370+00 TO STA. 385+00	FED. ROAD DIST. NO.	ILLINOIS FED. AID PROJECT	CONTRACT NO. 60E01	
PLOT DATE = 3/18/2009	DATE -	REVISED -									

E24