


WE
704.9

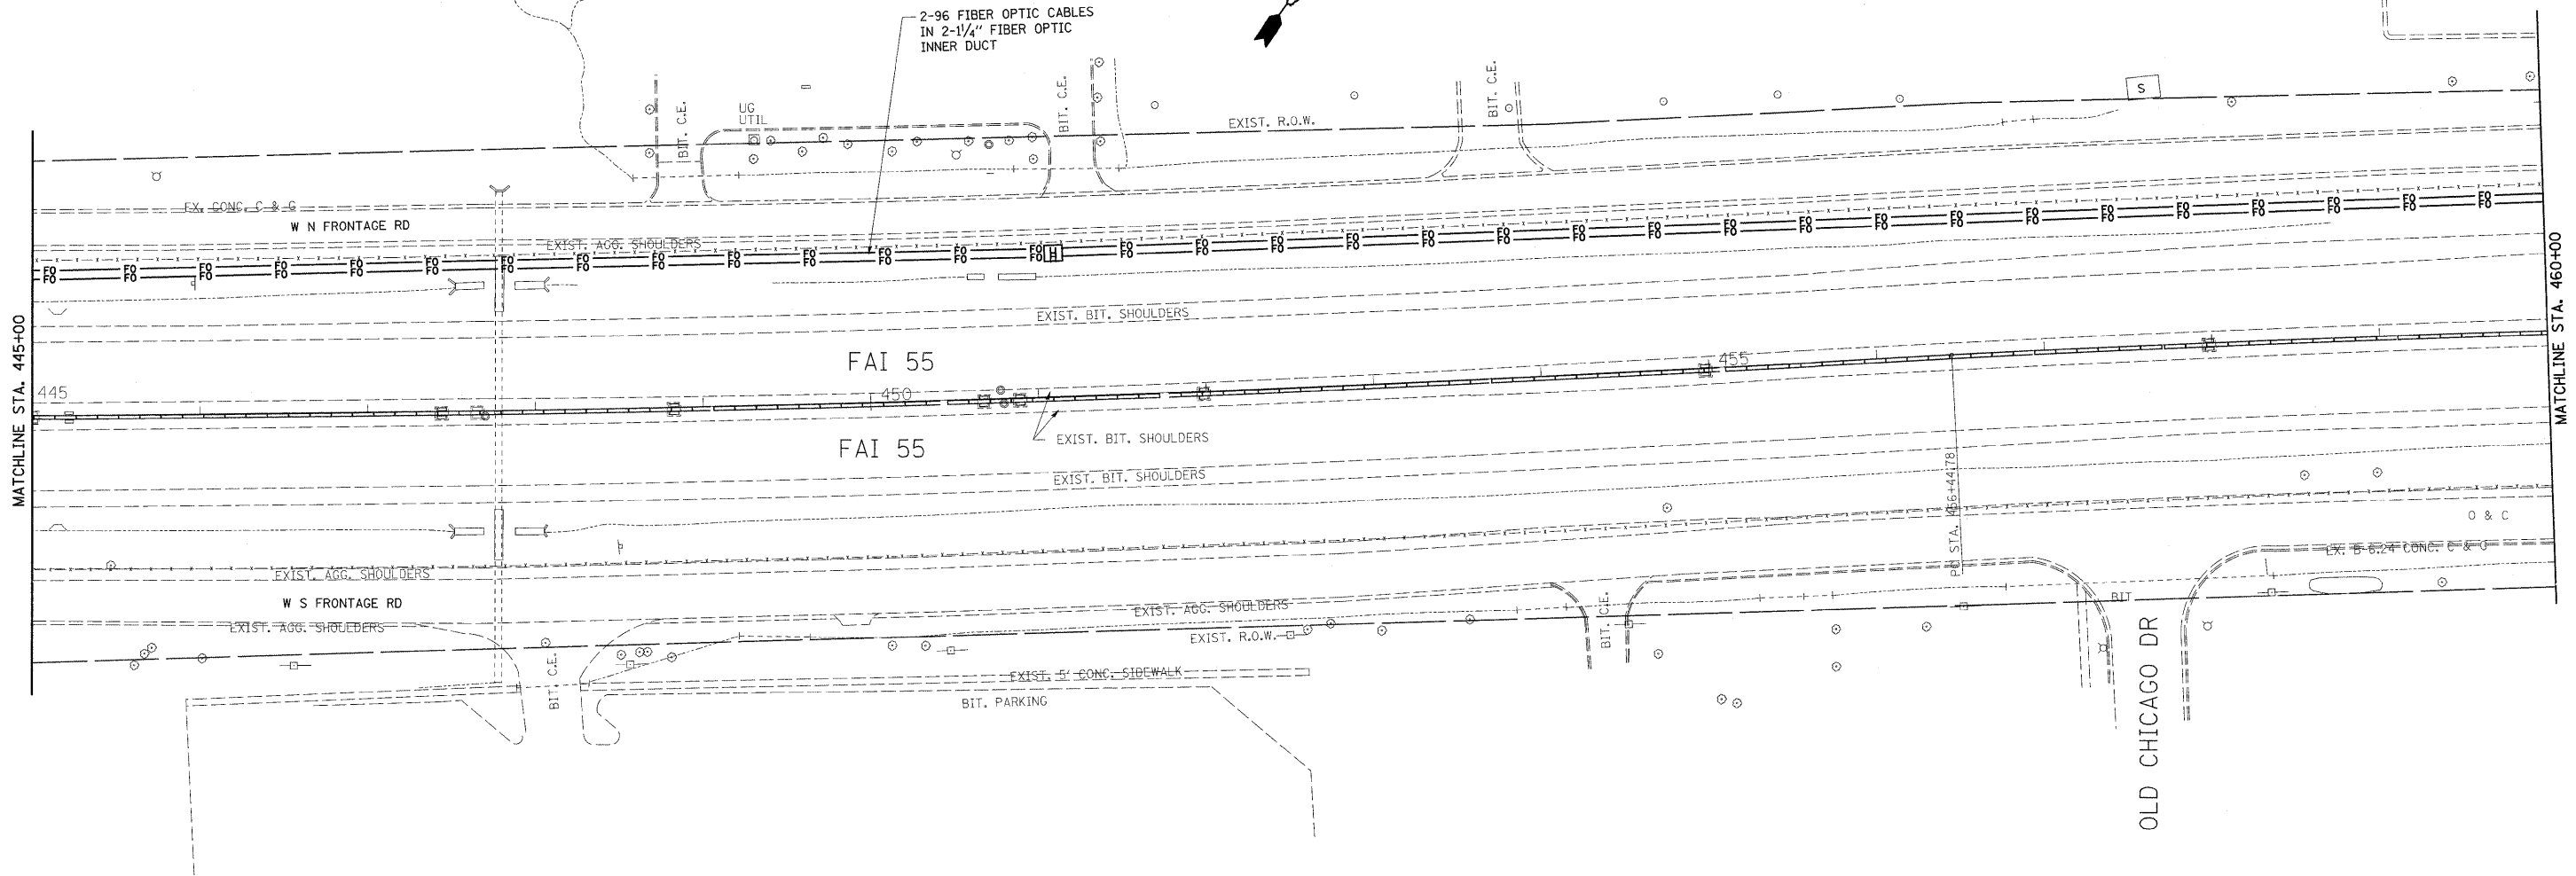

FILE NAME =
c:\pwork\pwidot\BAUEROLD\mas90122\0115

USER NAME = bauerdl
08-sh1-lightab.dgn
PLOT SCALE = 50,0000 sf / IN.
PLOT DATE = 3/18/2009

DESIGNED -
DRAWN -
CHECKED -
DATE -

REVISED -
REVISED -
REVISED -
REVISED -

**STATE OF ILLINOIS
DEPARTMENT OF TRANSPORTATION**

**CCTV CAMERA EXPANSION - I-55 (US 6 TO I-294)
OLD CHICAGO DR.**

SCALE: 1"=50' SHEET NO. OF SHEETS STA. 445+00 TO STA. 460+00

F.A. RTE. 55	SECTION 2007-0621	COUNTY WILL & COOK	TOTAL SHEETS 74	SHEET NO. 33
FED. ROAD DIST. NO. ILLINOIS FED. AID PROJECT			CONTRACT NO. 60E01	