


3/18/2009
 609
 c:\pwwork\WIDOT\BAUERDL\BAUERDL.dgn

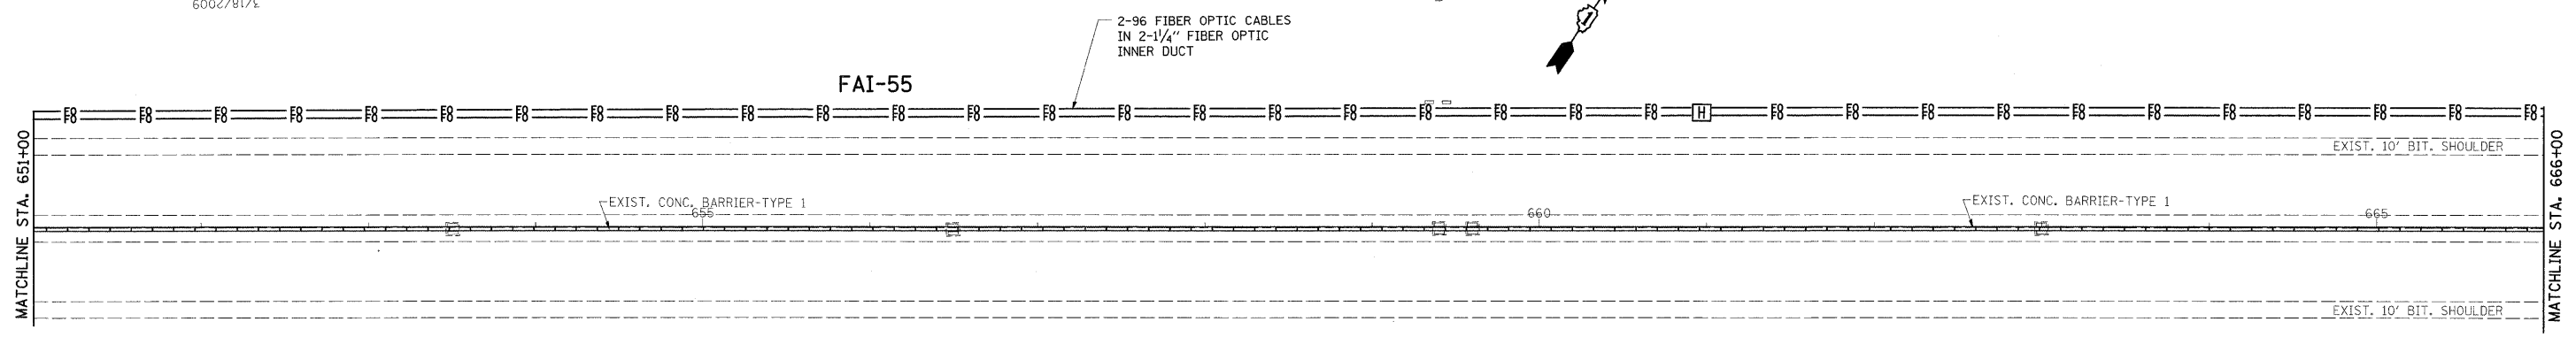

FILE NAME =	USER NAME = bauerdl	DESIGNED -	REVISED -	STATE OF ILLINOIS DEPARTMENT OF TRANSPORTATION	CCTV CAMERA EXPANSION - I-55 (US 6 TO I-294) CAMERA ST 25a - SO JOLIET RD.	F.A. RTE.	SECTION	COUNTY	TOTAL SHEETS	SHEET NO.		
c:\pwwork\WIDOT\BAUERDL\dms90122\DI15	08-sh1-lightab.dgn	DRAWN -	REVISED -			55	2007-0621	WILL & COOK	74	37		
	PLOT SCALE = 50.0000 sf / IN.	CHECKED -	REVISED -			SCALE: 1"=50'		SHEET NO. OF SHEETS		STA. 636+00 TO STA. 666+00	FED. ROAD DIST. NO.	ILLINOIS FED. AID PROJECT
	PLOT DATE = 3/18/2009	DATE -	REVISED -					CONTRACT NO. 60E01				