
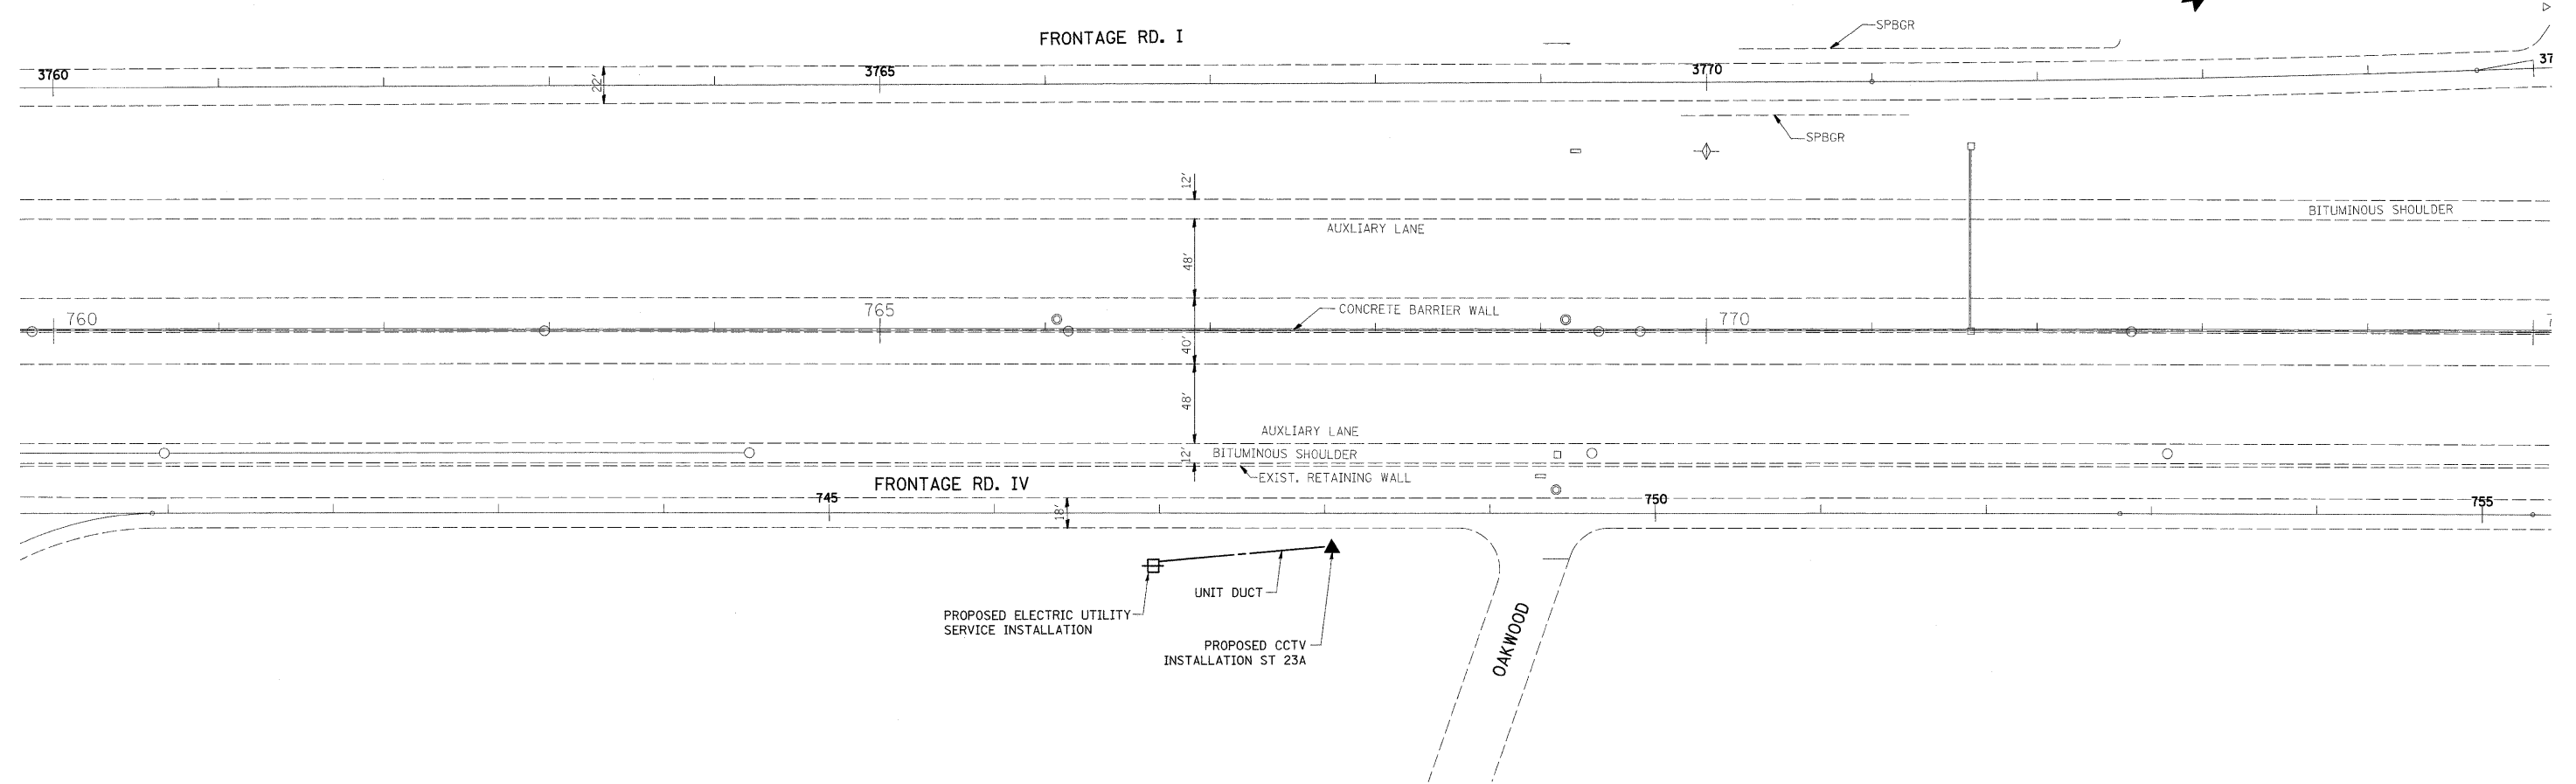


I-55

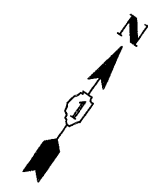

FILE NAME =
 c:\pwwork\pwwid01\BAUERDL\dms90122\DI15

USER NAME = bauerdl
 00-sht-lightec.dgn
 PLOT SCALE = 50.0000 sf / IN.
 PLOT DATE = 3/18/2009

DESIGNED -
 DRAWN -
 CHECKED -
 DATE -

REVISED -
 REVISED -
 REVISED -
 REVISED -

**STATE OF ILLINOIS
 DEPARTMENT OF TRANSPORTATION**

**CCTV CAMERA EXPANSION - I-55 (US 6 TO I-294)
 CAMERA ST 23a - OAKWOOD**

SCALE: 1"=50' SHEET NO. OF SHEETS STA. 760+00 TO STA. 775+00

F.A. RTE. 55	SECTION 2007-062I	COUNTY WILL & COOK	TOTAL SHEETS 77	SHEET NO. 41
FED. ROAD DIST. NO. ILLINOIS FED. AID PROJECT			CONTRACT NO. 60E01	

E37