
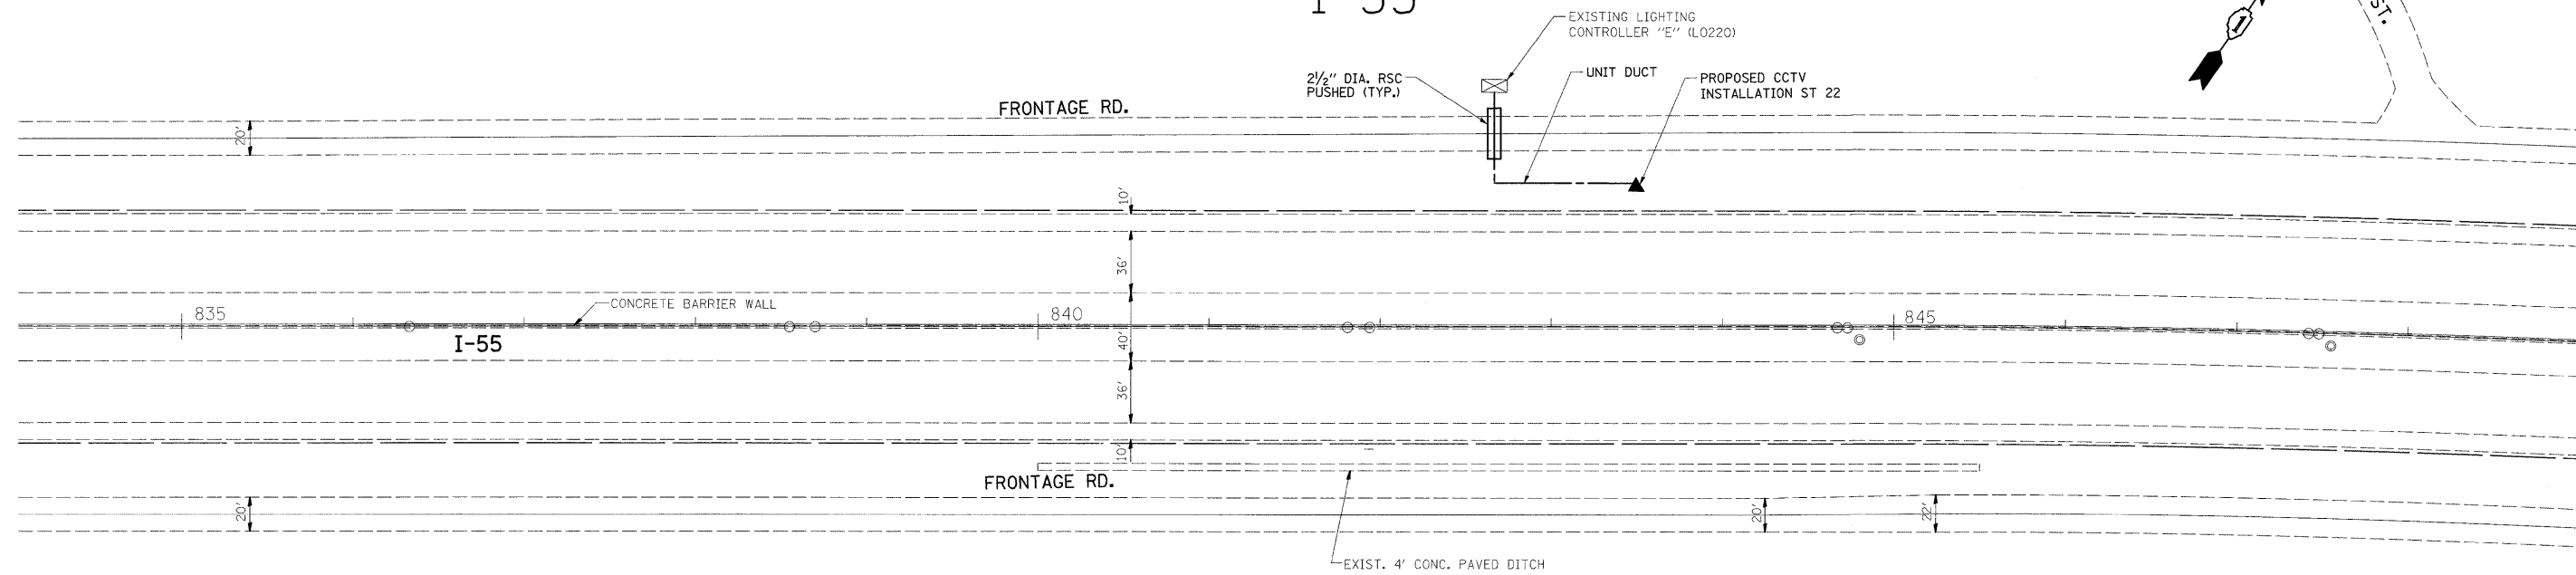


I-55

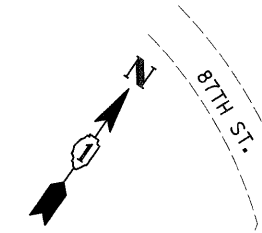

FILE NAME = c:\pw_work\PIWIDOT\BAUERDL\dms90122\0115	USER NAME = bauerdl	DESIGNED -	REVISED -	STATE OF ILLINOIS DEPARTMENT OF TRANSPORTATION	CCTV CAMERA EXPANSION - I-55 (US 6 TO I-294) CAMERA ST 22 - 87th ST.	F.A. RTE.	SECTION	COUNTY	TOTAL SHEETS	SHEET NO.	
	PLOT SCALE = 50.0000 sf / IN.	CHECKED -	REVISED -			55	2007-062I	WILL & COOK	77	43	
	PLOT DATE = 3/18/2009	DATE -	REVISED -			SCALE: 1"=50'	SHEET NO. OF SHEETS	STA. 834+00 TO STA. 849+00	FED. ROAD DIST. NO.	ILLINOIS FED. AID PROJECT	CONTRACT NO. 60E01
	E39										