

F.A.P. RYE	SECTION	COUNTY	TOTAL SHEETS	SHEET NO.
330	2008-006 TS	COOK	104*	1

104+4-1=107

STATE OF ILLINOIS
DEPARTMENT OF TRANSPORTATION
DIVISION OF HIGHWAYS

**PLANS FOR PROPOSED
FEDERAL AID HIGHWAY**

DISTRICT 1

VARIOUS LOCATIONS - SAFETY PROJECTS
TRAFFIC SIGNAL MODERNIZATION

F.A.P. ROUTE 330

US ROUTE 12/45-12/20/45 (MANNHEIM AVENUE)
FROM BELMONT AVENUE TO CERMAK ROAD

PROJECT: HSIP-0330(049)

SECTION 2008-006 TS
COOK COUNTY
D-91-356-08





LOCATION OF SECTION INDICATED THUS: - [black rectangle] -

FOR INDEX OF SHEETS, SEE SHEET NUMBER 2

STANDARDS

- | | |
|--------------------|--------------------|
| STANDARD 424001-05 | STANDARD 814006-02 |
| STANDARD 606001-04 | STANDARD 867001-01 |
| STANDARD 701501-05 | STANDARD 867006-01 |
| STANDARD 701601-06 | STANDARD 862001-01 |
| STANDARD 701701-06 | STANDARD 873001-02 |
| STANDARD 701801-04 | STANDARD 877001-04 |
| STANDARD 720001-01 | STANDARD 878001-07 |
| STANDARD 720016-02 | STANDARD 880001-01 |
| STANDARD 780001-02 | STANDARD 880006-01 |
| STANDARD 805001-01 | STANDARD 886001-01 |
| STANDARD 814001-02 | 701901-01 |
| | 701421-02 |
| | 420101-04 |
| | 606301-04 |

LEYDEN AND PROVISO TOWNSHIP

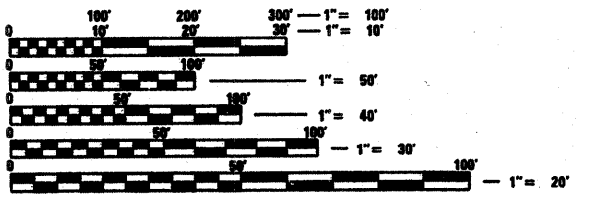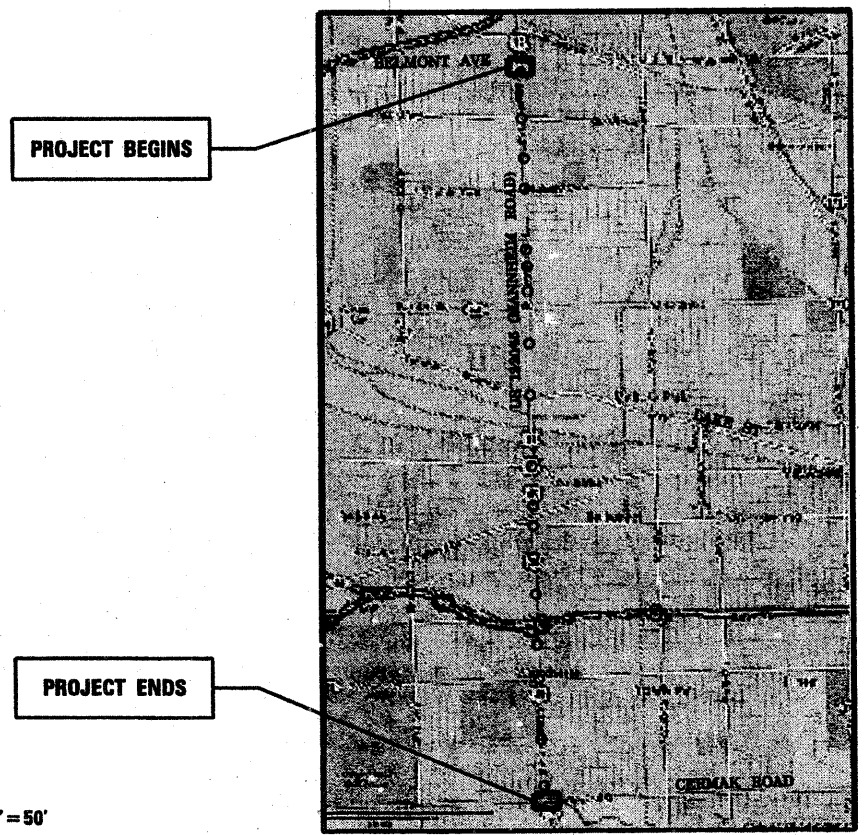

FULL SIZE PLANS HAVE BEEN PREPARED USING STANDARD ENGINEERING SCALES. REDUCED SIZED PLANS WILL NOT CONFORM TO STANDARD SCALES. IN MAKING MEASUREMENTS ON REDUCED PLANS, THE ABOVE SCALES MAY BE USED.

BEFORE STARTING ANY EXCAVATION, THE CONTRACTOR SHALL CALL "J.U.L.I.E." AT (800) 892-0123 OR 511 FOR FIELD LOCATIONS OF BURIED ELECTRIC, TELEPHONE AND GAS UTILITIES. 48 HOUR NOTIFICATION IS REQUIRED.

SCALES { PLAN 1"=20'
INTERCONNECT 1"=50'

LOCATION MAP

STATE OF ILLINOIS
DEPARTMENT OF TRANSPORTATION
DIVISION OF HIGHWAYS

SUBMITTED Oct 17 20 08
Kevin M. O'Keefe
DEPUTY DIRECTOR OF HIGHWAYS, REGION ENGINEER

January 30 20 09
Charles J. Doversol
ENGINEER OF DESIGN AND ENVIRONMENT

January 30 20 09
Christina M. Reed
DIRECTOR OF HIGHWAYS, CHIEF ENGINEER

**PRINTED BY THE AUTHORITY
OF THE STATE OF ILLINOIS**

DISTRICT 1 BUREAU OF TRAFFIC: STEVE TRAVIADARYLE DREW (847) 705-4420

Rev.