


For Information Only

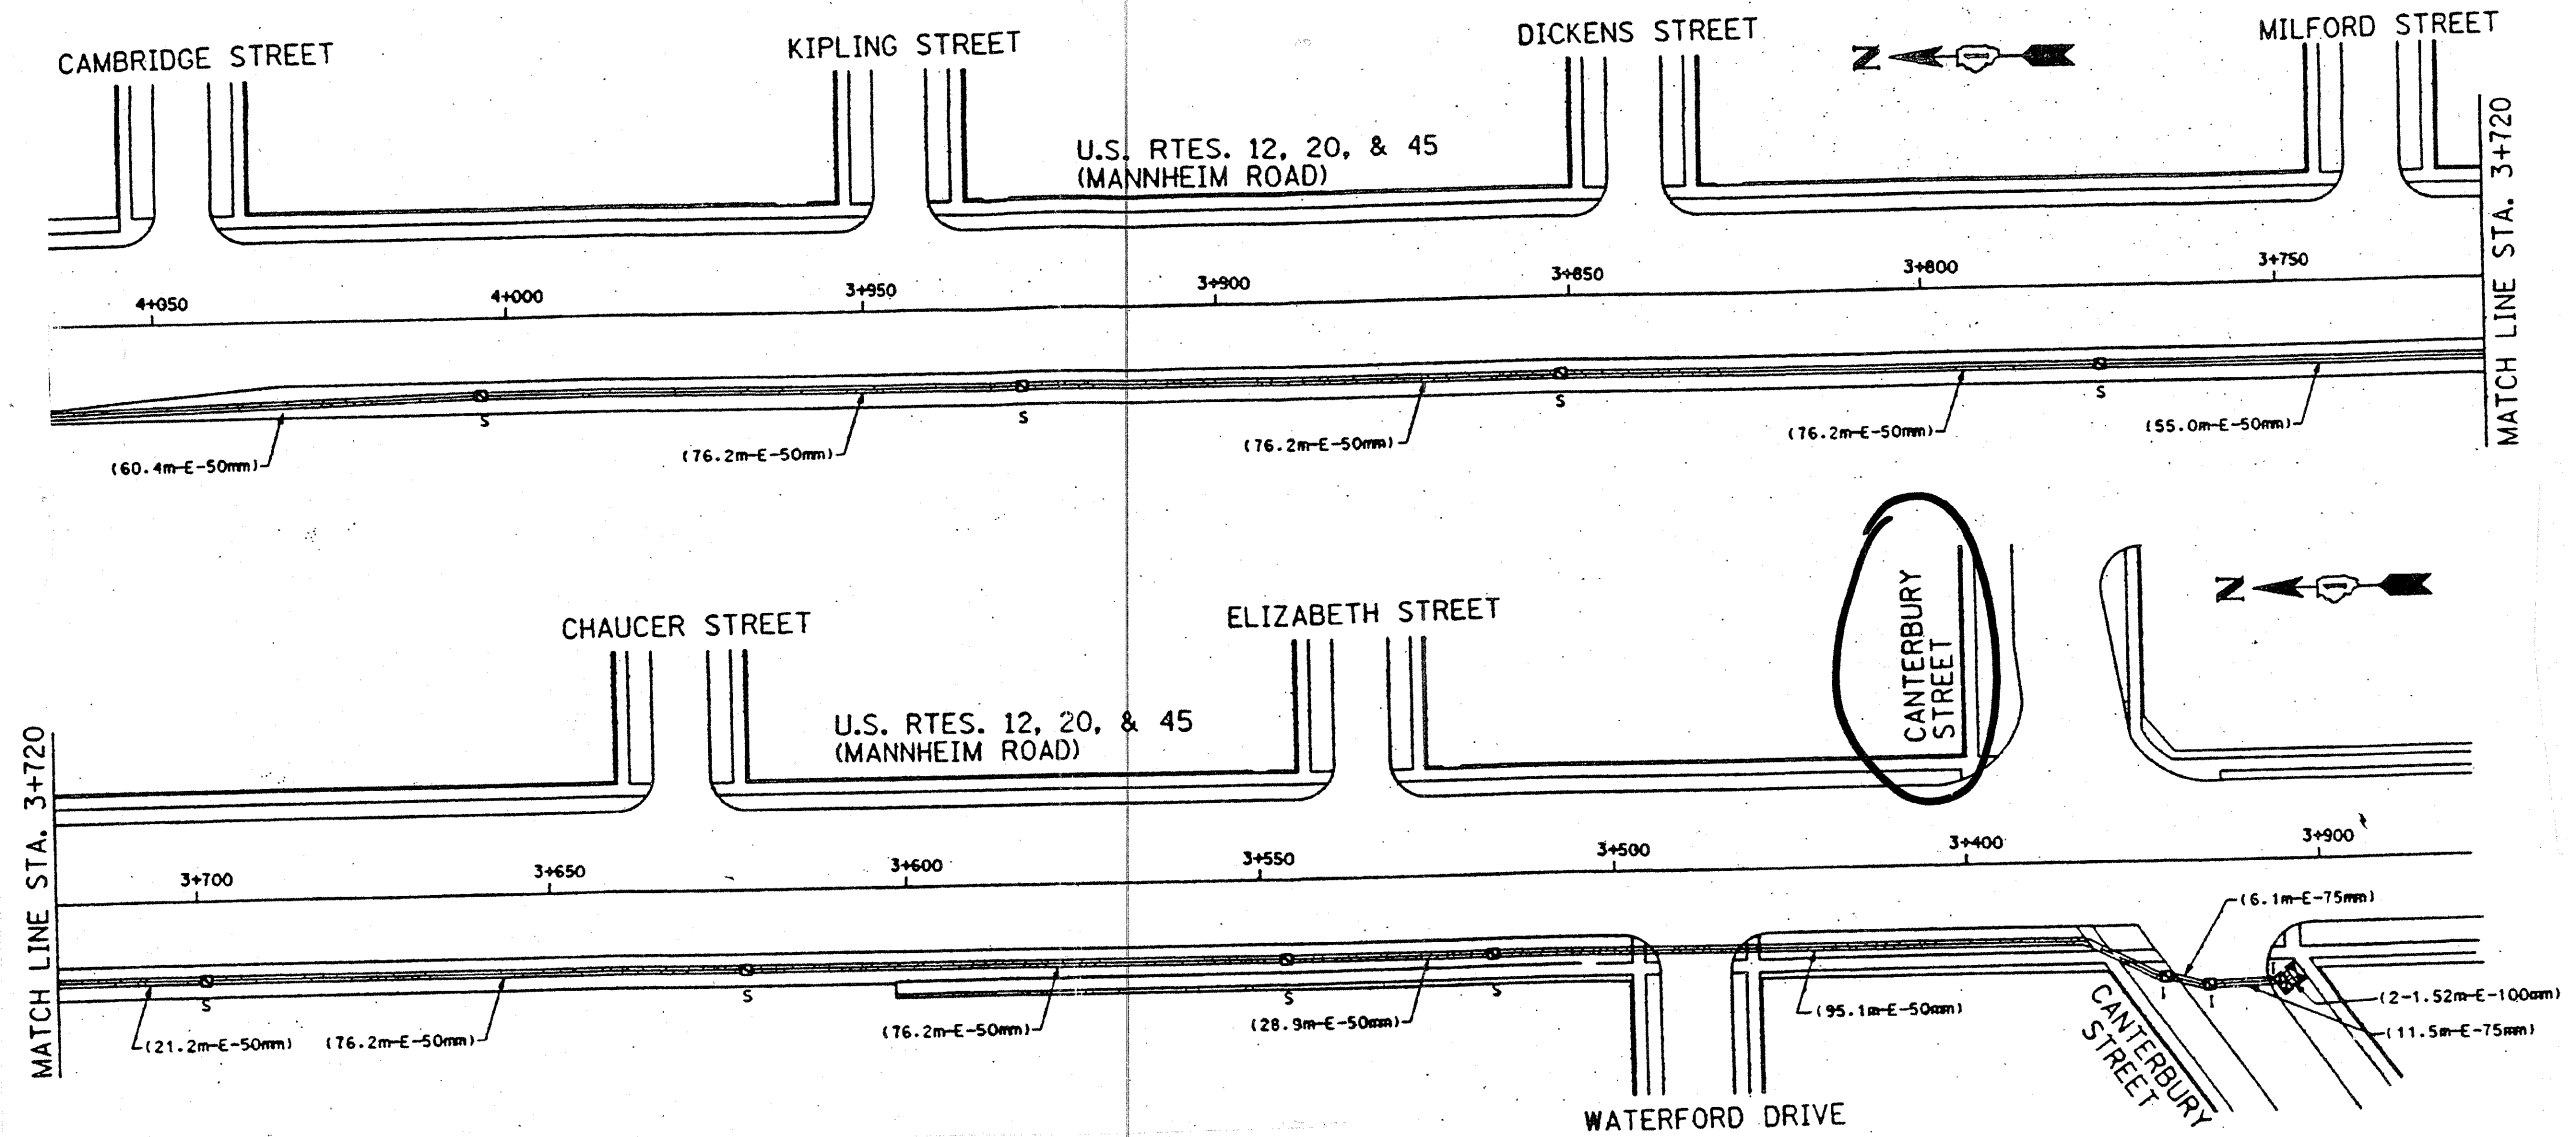

For Information Only

THE TRAFFIC SIGNAL CONTROL EQUIPMENT FOR THIS PROJECT SHALL BE "ECONOLITE" TO MATCH THE EXISTING ADJACENT SYSTEM.

INTERCONNECT PLAN LEGEND

	PROPOSED	EXISTING		PROPOSED	EXISTING
CONTROLLER			INTERSECTION AND SAMPLING (SYSTEM) DETECTOR LOOPS		
MASTER CONTROLLER			COMMON TRENCH	CT	
DOUBLE HANDHOLE			UNIT DUCT	UD	
HANDHOLE			SYSTEM INTERSECTION	S	
HANDHOLE			CAST IRON JUNCTION BOX	IP	
G.S. CONDUIT: IN TRENCH OR PUSHED					
TELEPHONE					

FILE NAME: c:\projects\traffic\1070027\us12_20_45.dgn	USER NAME: kenthphixjbc	DESIGNED: BCK	REVISIONS:	STATE OF ILLINOIS DEPARTMENT OF TRANSPORTATION	INTERCONNECT PLAN US 12/2045 (MANNHEIM) CANTERBURY ST.	F.A.P. RTE. 330	SECTION 2008-006 TS	COUNTY COOK	TOTAL SHEETS 104	SHEET NO. 97	CONTRACT NO. 60E31
PLOT SCALE: 40.0000" / IN.	CHECKED: DAD	DATE:	REVISIONS:	SCALE: 1"=20'	SHEET NO. OF SHEETS STA. TO STA.	FED. ROAD DIST. NO. ILLINOIS FED. AID PROJECT					