



PLAN	SURVEYED	BY	DATE
	PLOTTED		
	NOTED		
	NOTE BOOK		
	NO.		
	CADD FILE NAME		

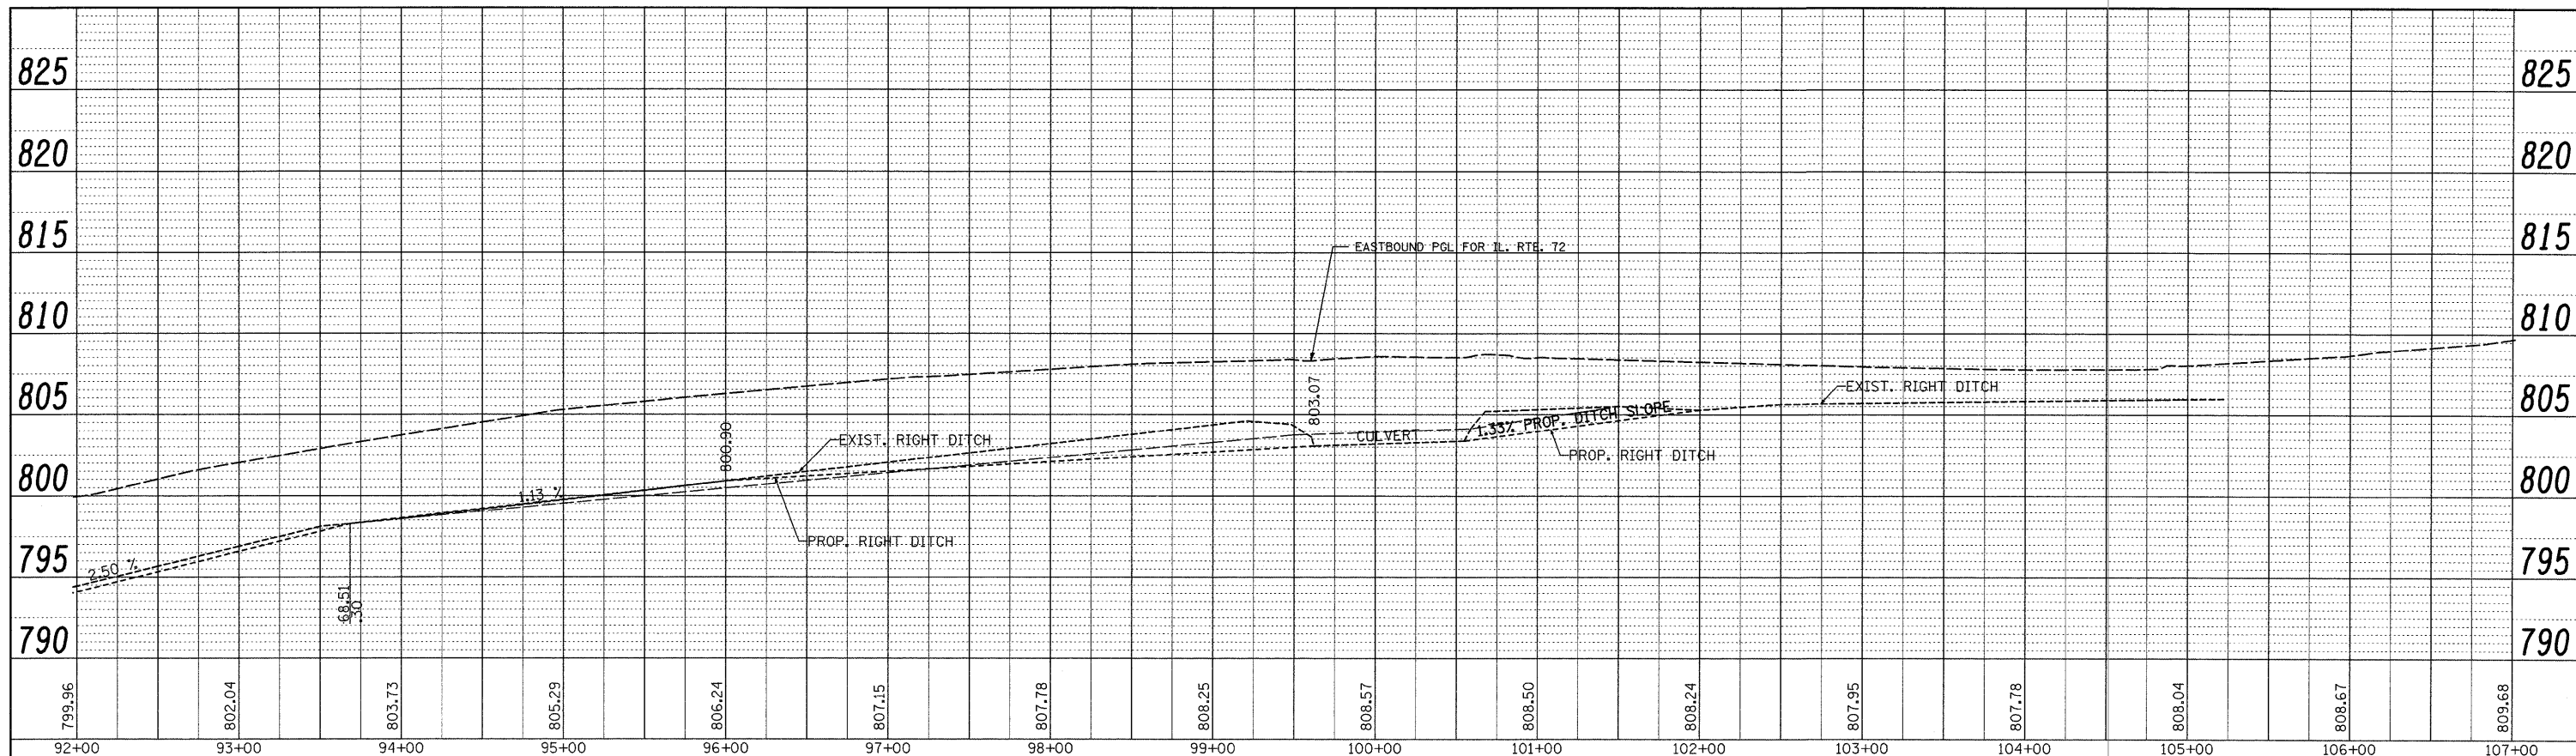

PROFILE	SURVEYED	BY	DATE
	PLOTTED		
	NOTED		
	NOTE BOOK		
	NO.		
	STRUCTURE NOTATIONS CHKD		

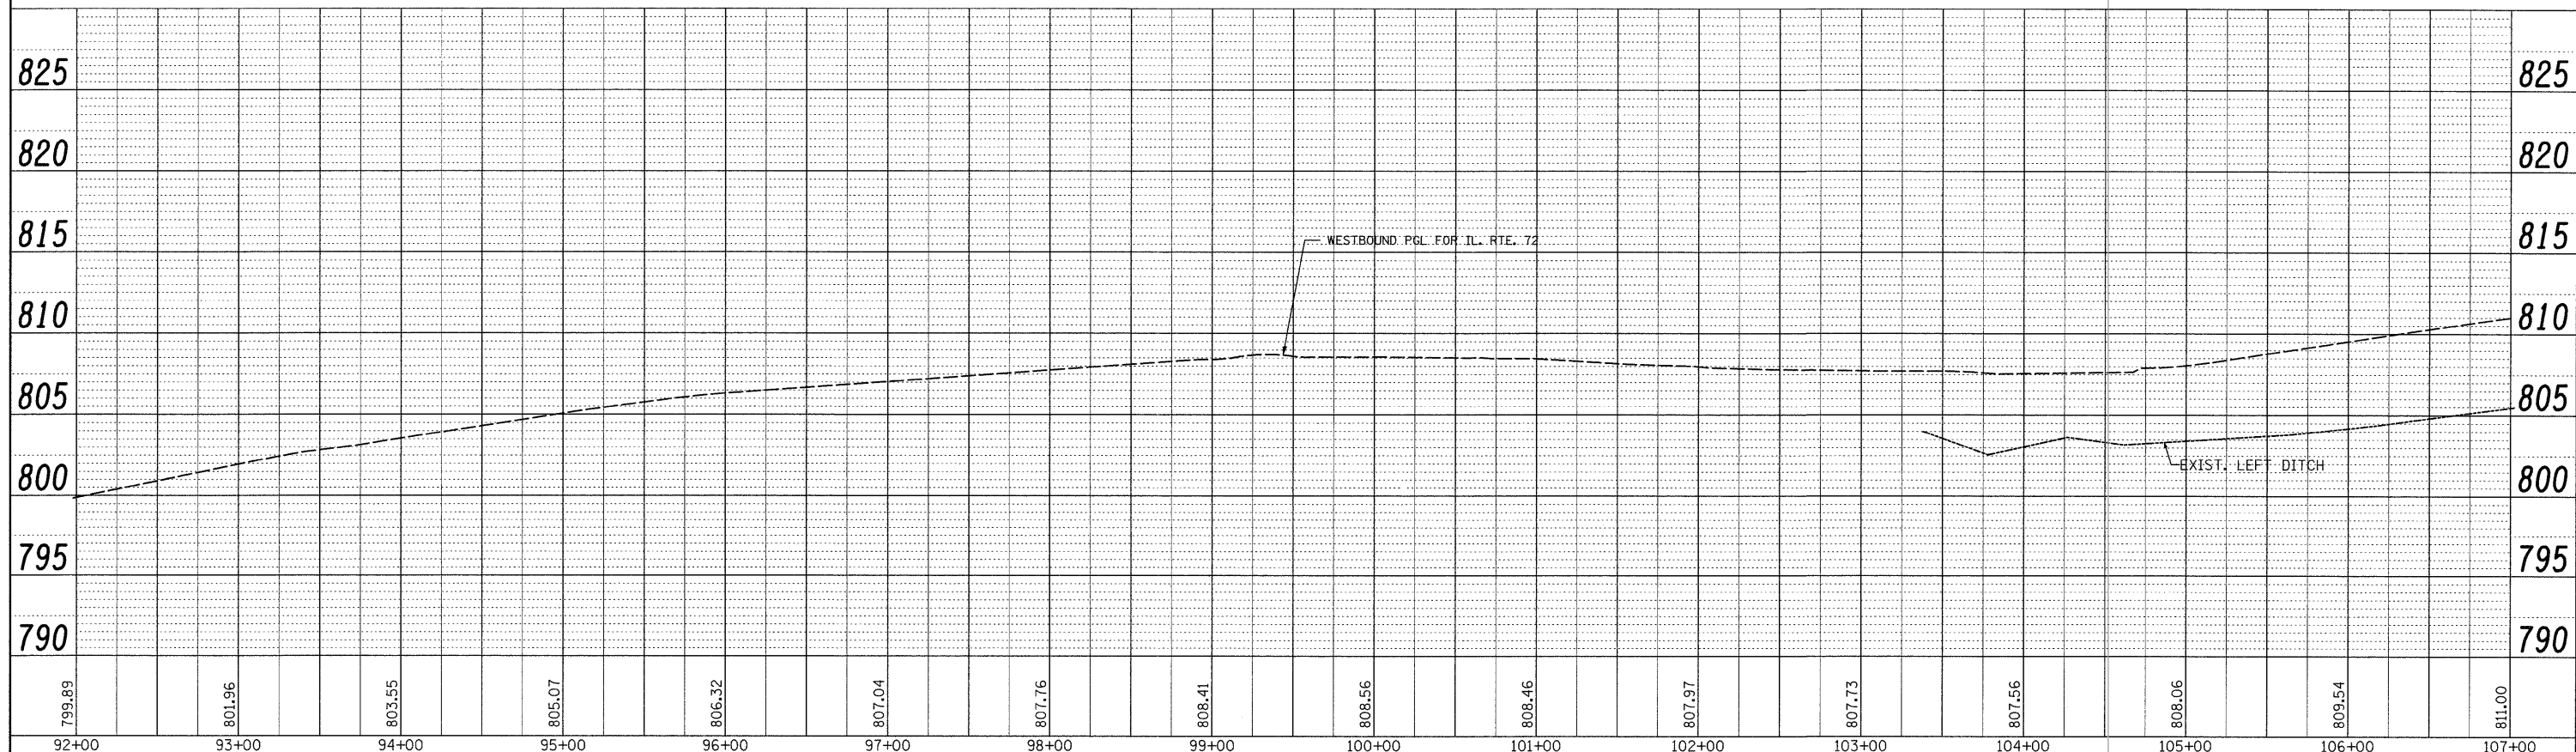

FILE NAME =	USER NAME = bauer.d	DESIGNED -	REVISED -	STATE OF ILLINOIS DEPARTMENT OF TRANSPORTATION	EXIST. & PROP. EASTBOUND AND WESTBOUND DRAINAGE PROFILES IL. RTE. 72 (HIGGINS RD) @ MOONLAKE BLVD GOVERNOR'S LANE	F.A.P. RTE. 341	SECTION 32-2-R-N	COUNTY COOK	TOTAL SHEETS 53	SHEET NO. 14		
c:\p\work\PMIDOT\BAUER.D\12103968\0149888-shr-draw.dgn	PLLOT SCALE = 50.0000' / IN.	DRAWN -	REVISED -			SCALE: 1"=50'	SHEET NO. OF SHEETS STA. TO STA.	ILLINOIS FED. AID PROJECT				
	PLLOT DATE = 3/17/2009	CHECKED -	REVISED -									
		DATE -	REVISED -									