


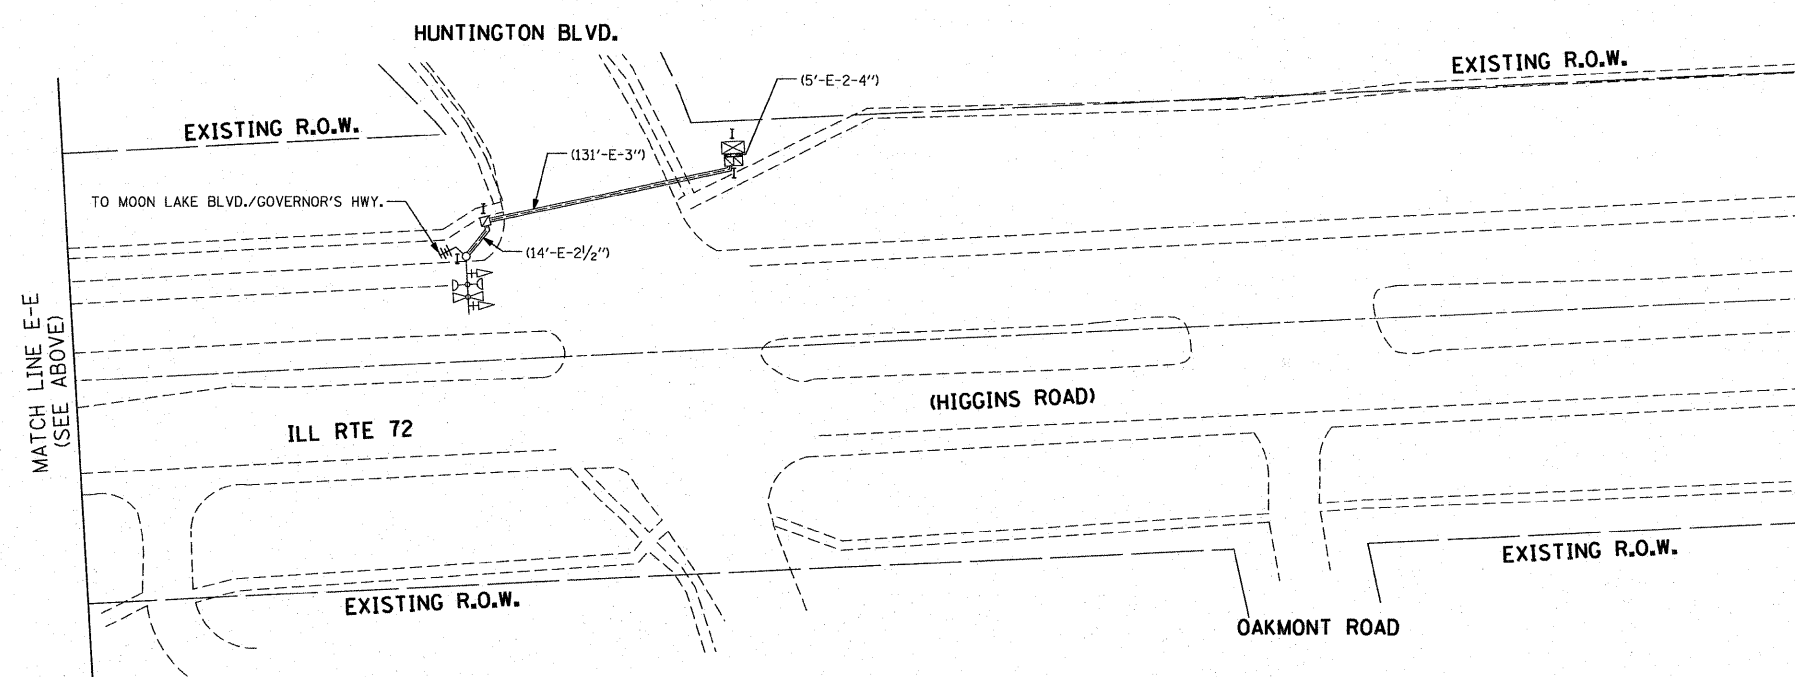

NOTE:
TEMPORAY WIRELESS INTERCONNECT IS INCLUDED IN TEMPORARY TRAFFIC SIGNAL INSTALLATION PAY ITEM.

NOTE:
THE TRAFFIC SIGNAL CONTROLLER EQUIPMENT FOR THIS PROJECT SHALL BE "ECONOLITE" TO MATCH THE EXISTING ADJACENT SYSTEM.



INTERCONNECT PLAN LEGEND

| | PROPOSED | EXISTING |
|------------------------------------------|----------|----------|
| CONTROLLER | ☒ | ☒ |
| HANDHOLE | ⊠ | ⊠ |
| DOUBLE HANDHOLE | ⊞ | ⊞ |
| HEAVY-DUTY HANDHOLE | ⊠ | ⊠ |
| G.S. CONDUIT IN TRENCH (T) OR PUSHED (P) | --- | --- |
| DETECTOR LOOP SYSTEM | □ | □ |
| INTERSECTION | IP | I |
| UNIT DUCT | UD | |
| COMMON TRENCH | CT | |
| WIRELESS INTERCONNECT ANTENNA | ⊞ | |

| | | | |
|------------------------------------------------------|--------------------|-------------------|-----------|
| FILE NAME = P:\NP-07-1600-5\Design\Design\SH1009.dgn | USER NAME = #USER# | DESIGNED - NB/TCM | REVISED - |
| | | DRAWN - NB/TCM | REVISED - |
| | | CHECKED - NB/TCM | REVISED - |
| | | DATE - 03/18/2009 | REVISED - |

**STATE OF ILLINOIS
DEPARTMENT OF TRANSPORTATION**

**TEMPORARY INTERCONNECT PLAN (SHEET 3 OF 3)
ILL RTE 72 (HIGGINS RD.)
FROM BARRINGTON ROAD TO HUNTINGTON BLVD.**

SCALE: 1"=50' SHEET NO. OF SHEETS STA. TO STA.

| | | | | |
|---------------------|------------------|---------------------------|-----------------|--------------|
| F.A.P. RTE. 341 | SECTION 32-2-R-N | COUNTY COOK | TOTAL SHEETS 53 | SHEET NO. 24 |
| FED. ROAD DIST. NO. | | ILLINOIS FED. AID PROJECT | | |

