


FINAL SURVEY	DATE
SURVISED	
PLotted	
NOTE BOOK	
AREAS CHECKED	
NO.	

ORIGINAL SURVEY	DATE
SURVISED	
PLotted	
NOTE BOOK	
AREAS CHECKED	
NO.	

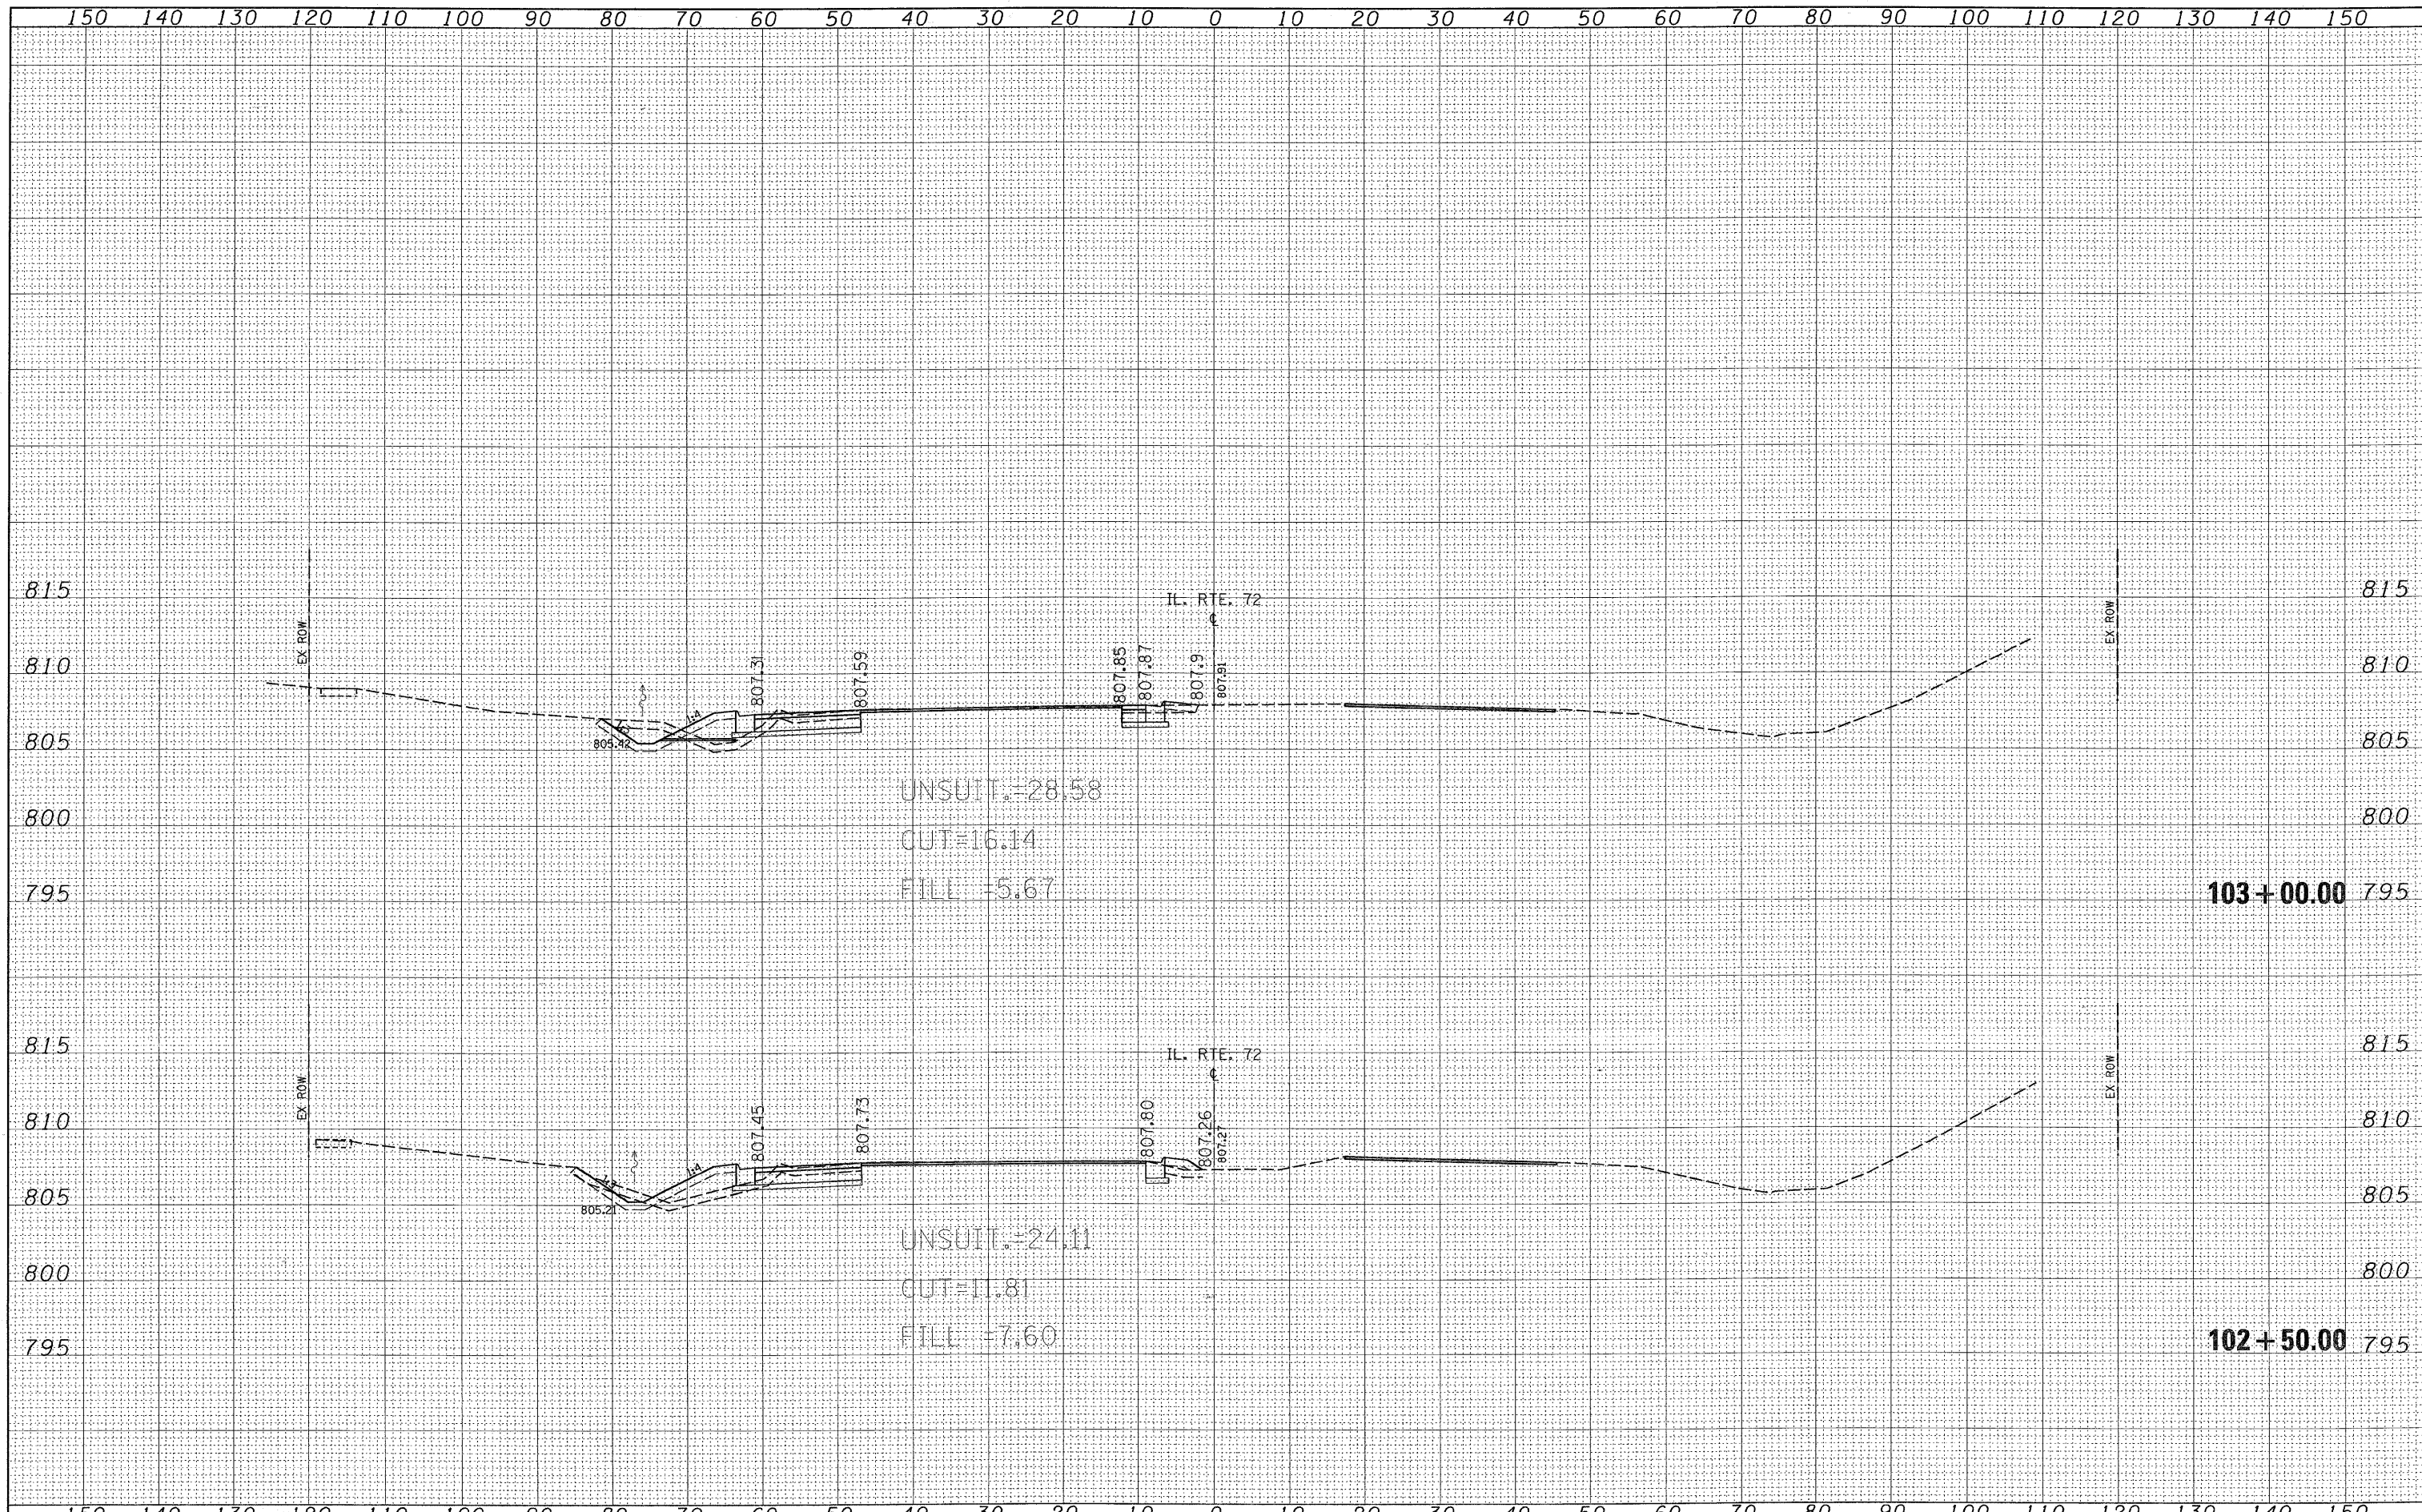

FILE NAME =	USER NAME = guillaumefp	DESIGNED -	REVISED -	STATE OF ILLINOIS DEPARTMENT OF TRANSPORTATION	IL. RTE. 72 (HIGGINS RD) CROSS SECTIONS	F.A. RTE.	SECTION	COUNTY	TOTAL SHEETS	SHEET NO.
c:\pw_work\FWIDOT\GULLLAUMEFP\d0103849\0149808	-sh-t-x-sh-t-172.dgn	DRAWN -	REVISED -			341	32-2-R-N	COOK	53	51
PLOT SCALE = 10.0000 "/td> <td></td> <td>CHECKED -</td> <td>REVISED -</td> <td colspan="2" style="text-align: center;">CONTRACT NO. 60E64</td>		CHECKED -	REVISED -			CONTRACT NO. 60E64				
PLOT DATE = 4/8/2009		DATE -	REVISED -			ILLINOIS FED. AID PROJECT				
					SCALE:	SHEET NO. OF SHEETS		STA. 102+50.00 TO STA. 103+00.00		