


**LEGEND**

- ARROW BOARD
- WORK AREA
- SIGN
- DIRECTION INDICATOR BARRICADE WITH STEADY BURNING MONODIRECTIONAL LIGHT
- TYPE II BARRICADE, OR VERTICLE BARRICADE
- TYPE II BARRICADE, DRUM, OR VERTICLE BARRICADE WITH STEADY BURNING MONODIRECTIONAL LIGHT
- FLAGGER WITH TRAFFIC CONTROL SIGN

NOTE: CONTRACTOR SHALL REMOVE ANY CONFLICTING PAVEMENT MARKING

EXIST. CURVE 38.3  
 PI STA. = 114+42.43  
 $\Delta = 20^\circ 03' 28''$  (LT)  
 $D = 1^\circ 14' 16''$   
 $R = 4,629.11'$   
 $T = 818.64'$   
 $L = 1,620.52'$   
 $E = 71.83'$   
 $e = \text{---}$   
 $I.R. = \text{---}$   
 $S.E. \text{ RUN} = \text{---}$   
 $P.C. \text{ STA.} = 106+23.79$   
 $P.T. \text{ STA.} = 122+44.32$

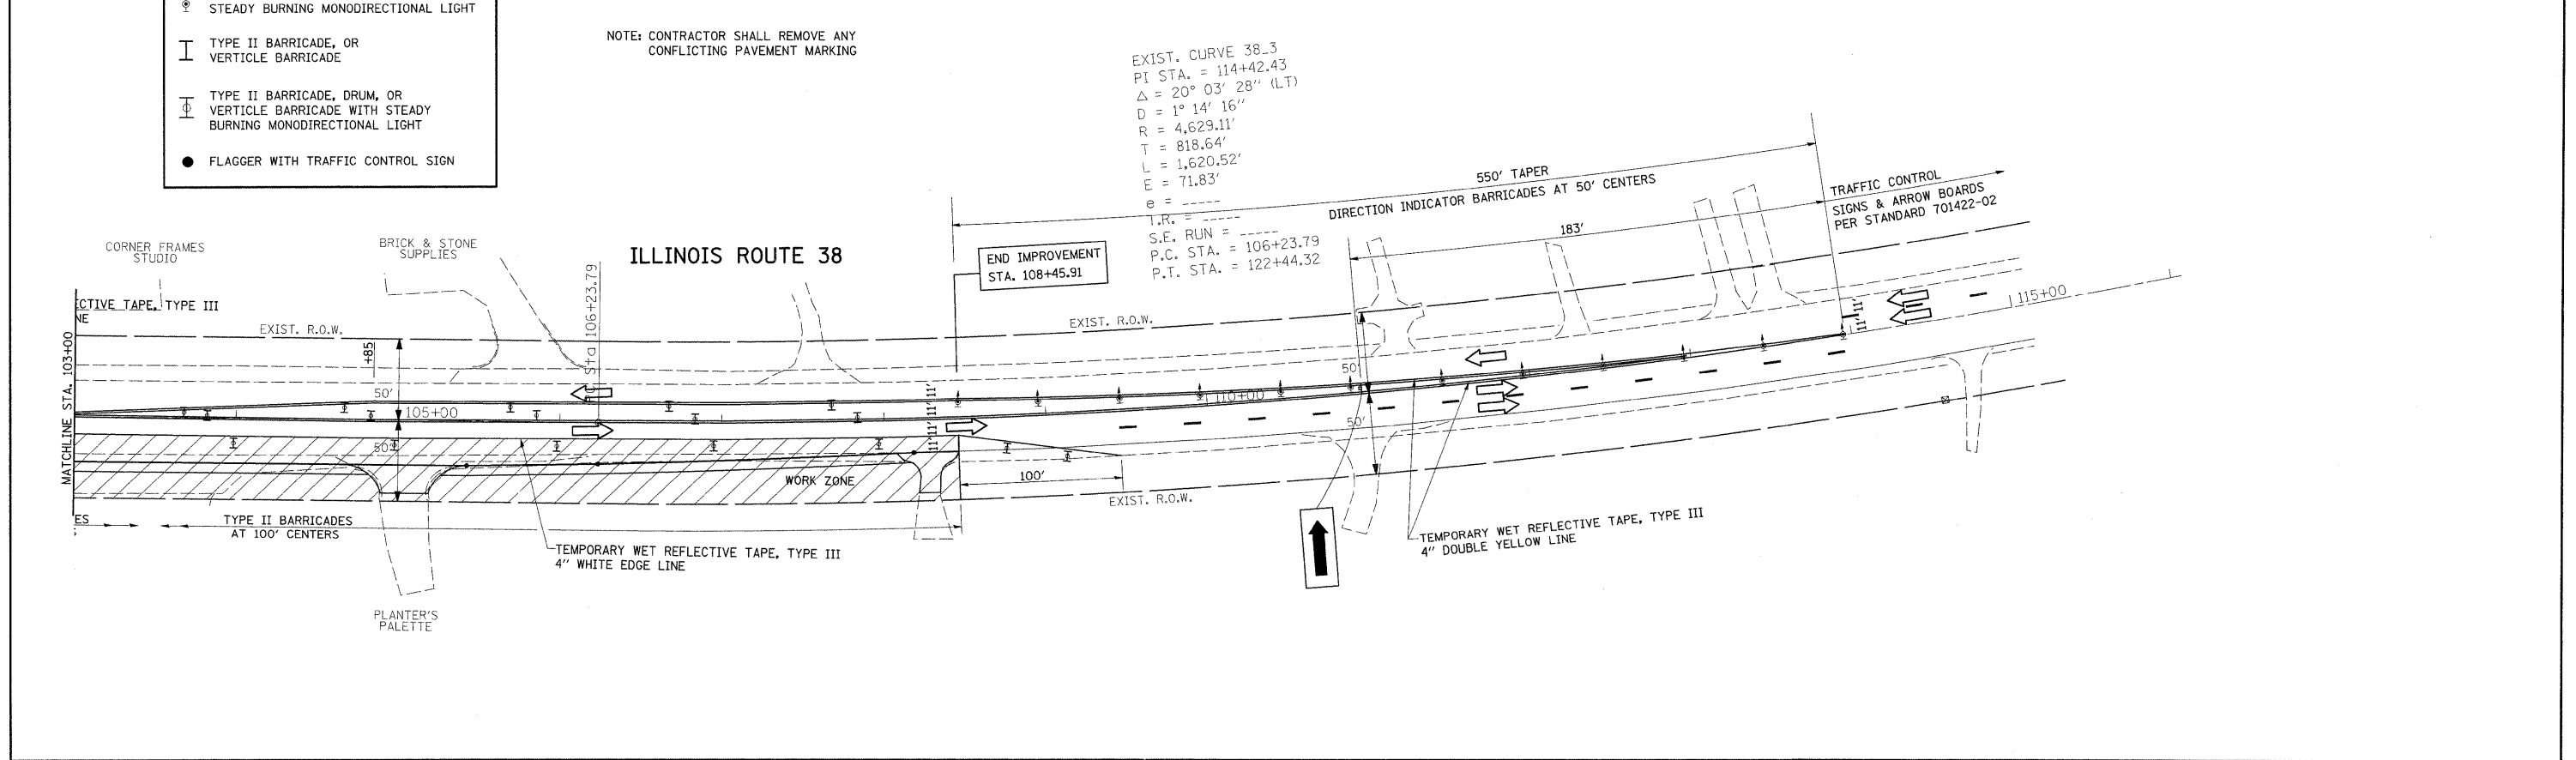

FILE NAME =	USER NAME = a1richkd	DESIGNED -	REVISED -	<b>STATE OF ILLINOIS DEPARTMENT OF TRANSPORTATION</b>	<b>IL. ROUTE 38 AT GARY'S MILL ROAD STAGING PLAN - STAGE I</b>			F.A.P. RTE. 347	SECTION 2 Y-N	COUNTY DUPAGE	TOTAL SHEETS 40	SHEET NO. 11
ci:\pwwork\VP\WIDOT\ULRICHKD\dms93600\PI32607-sht-staging1.dgn	PLOT SCALE = 50.0000' / IN.	DRAWN -	REVISED -		SCALE: 1"=50'	SHEET NO.	OF SHEETS	STA.	TO STA.	CONTRACT NO. 60E65		
	PLOT DATE = 3/16/2009	CHECKED -	REVISED -							FED. ROAD DIST. NO. ILLINOIS FED. AID PROJECT		
		DATE -	REVISED -									