


|               |          |     |      |
|---------------|----------|-----|------|
| FINAL SURVEY  | SURVEYED | BY: | DATE |
| NOTE BOOK     | PLOTTED  |     |      |
| AREAS CHECKED | TEMPLATE |     |      |
|               | AREAS    |     |      |
|               | CHECKED  |     |      |

|                 |          |     |      |
|-----------------|----------|-----|------|
| ORIGINAL SURVEY | SURVEYED | BY: | DATE |
| NOTE BOOK       | PLOTTED  |     |      |
| AREAS CHECKED   | TEMPLATE |     |      |
|                 | AREAS    |     |      |
|                 | CHECKED  |     |      |

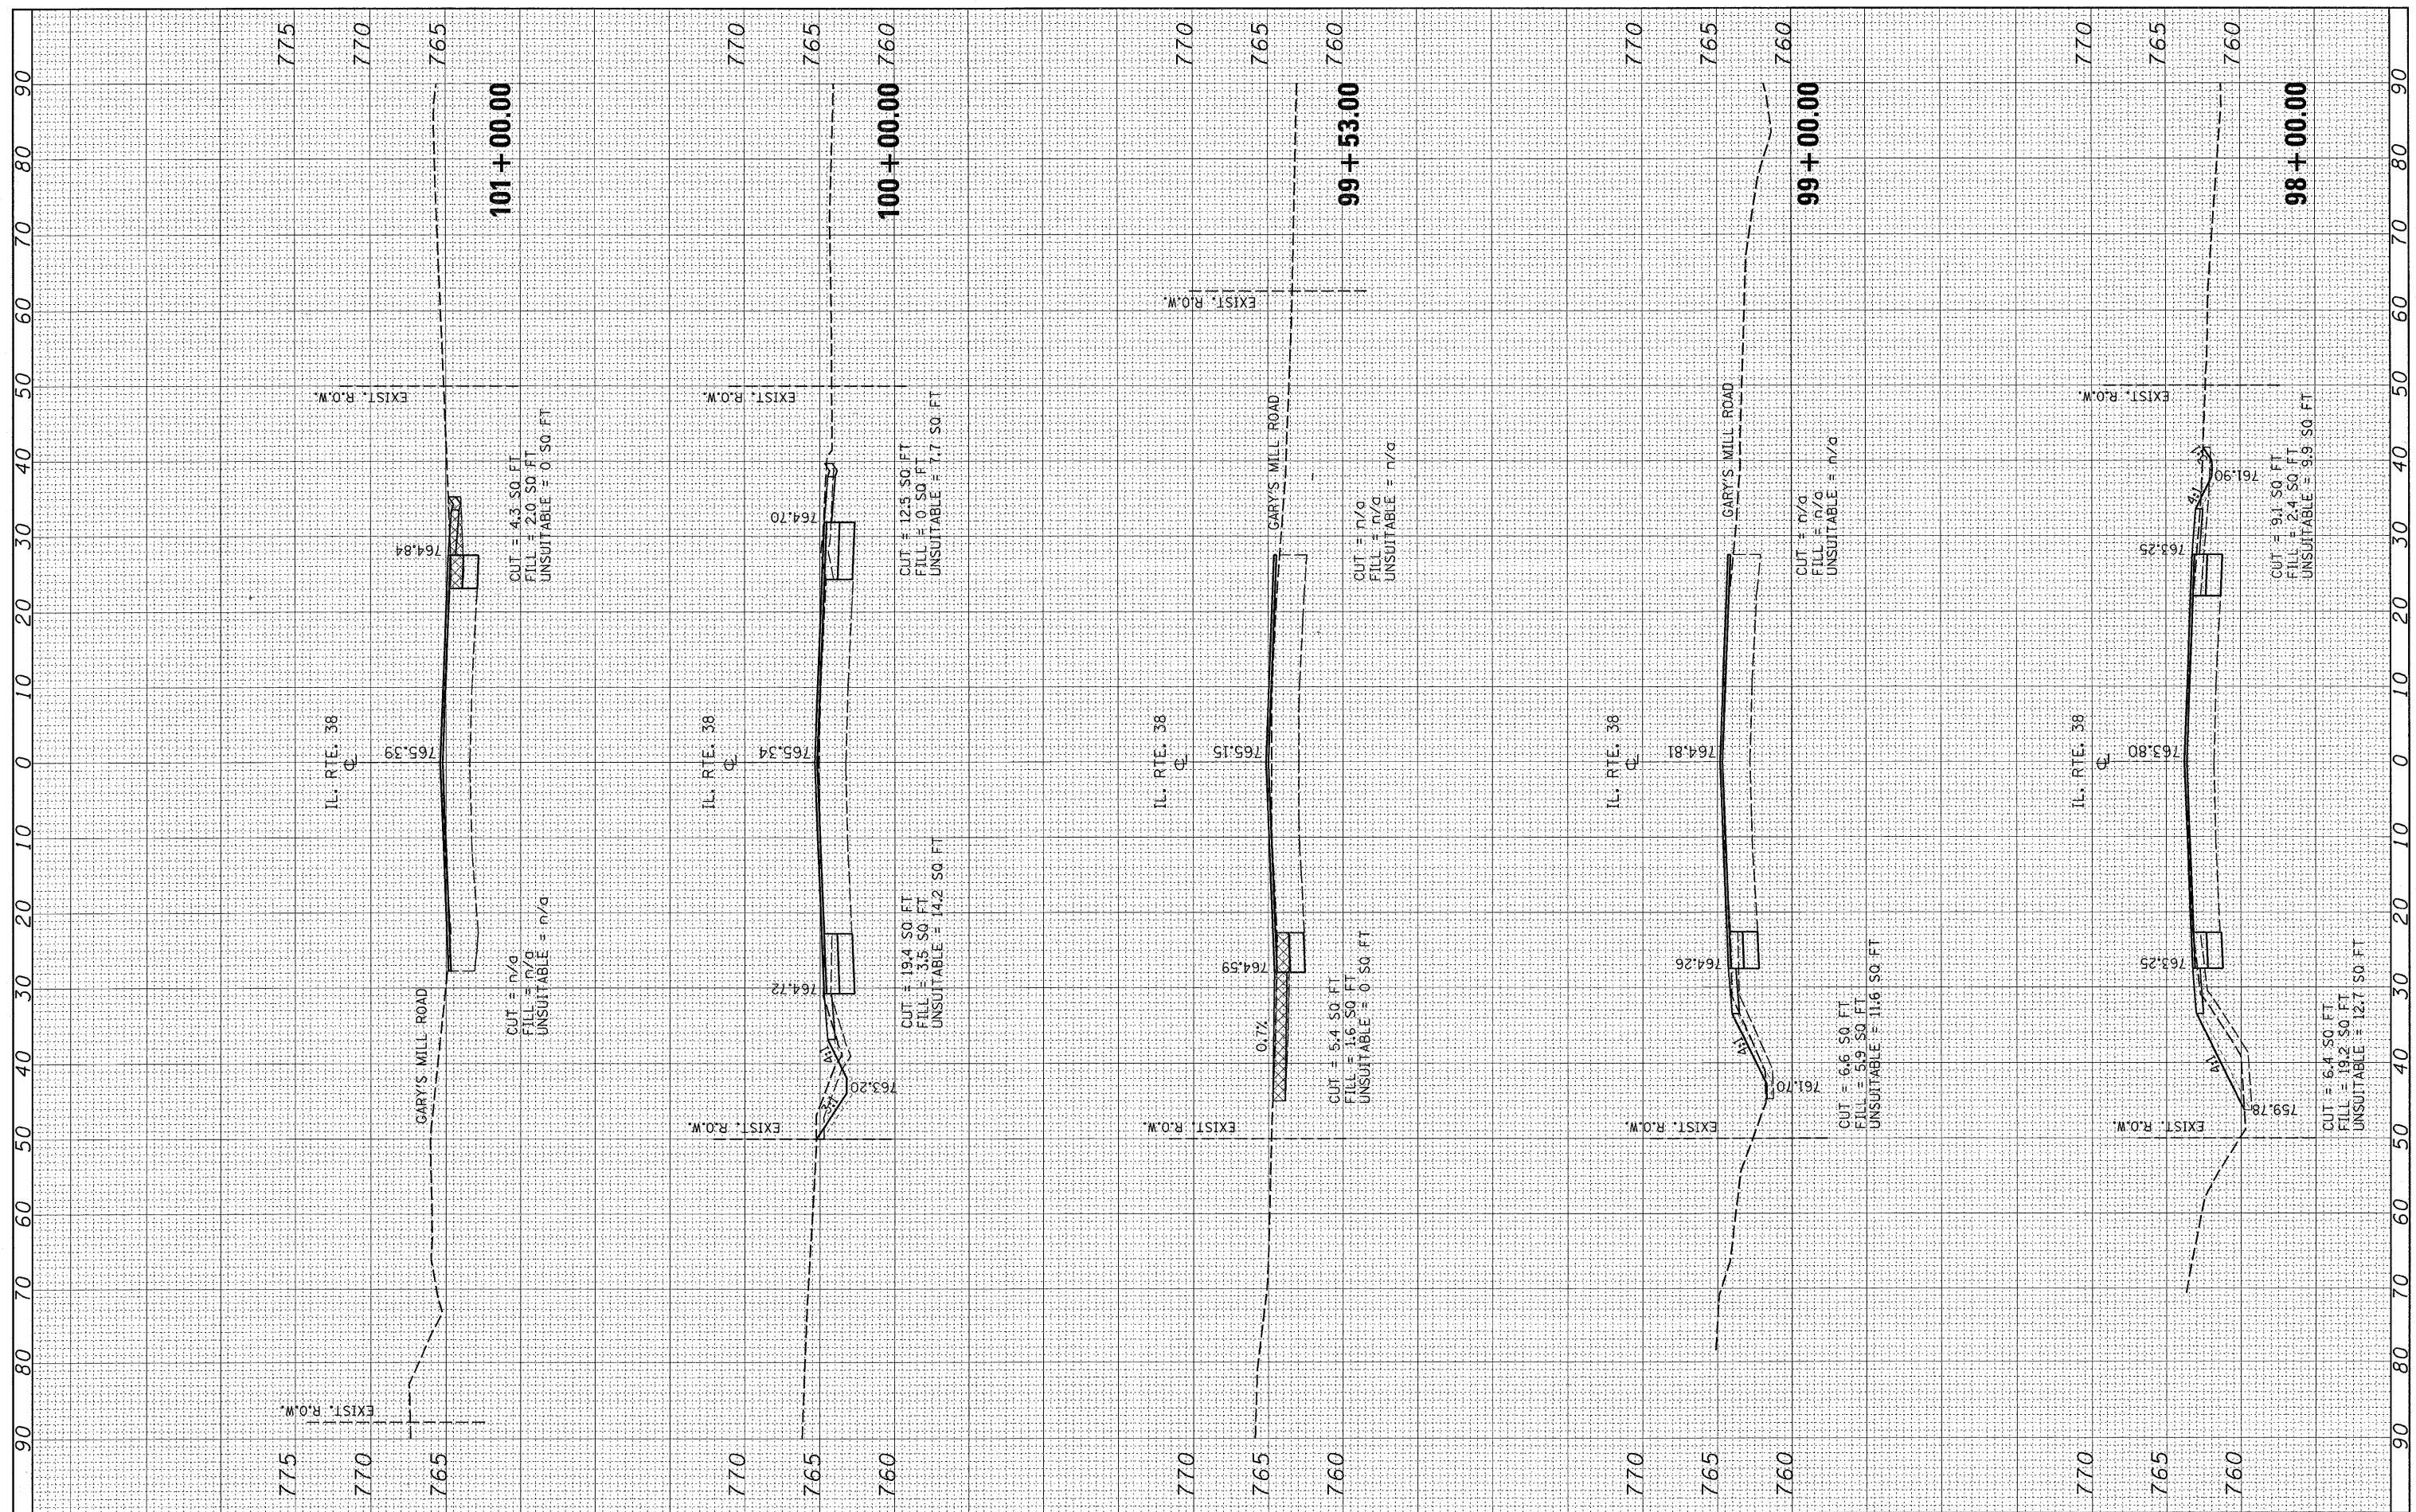

FILE NAME = c:\pwork\p\1001\BANKSL\dms93602\p132607-sht

USER NAME = banks  
 esht1138.dgn  
 PLOT SCALE = 10.0000' / IN.  
 PLOT DATE = 3/19/2009

DESIGNED -  
 DRAWN -  
 CHECKED -  
 DATE -

REVISED -  
 REVISED -  
 REVISED -  
 REVISED -

**STATE OF ILLINOIS  
 DEPARTMENT OF TRANSPORTATION**

**IL. ROUTE 38 CROSS SECTIONS**

SCALE: SHEET NO. OF SHEETS STA. 98+00.00 TO STA. 101+00.00

|   |               |               |                    |              |
|---|---------------|---------------|--------------------|--------------|
| F.A.P. RTE. 347                                 | SECTION 2 Y-N | COUNTY DUPAGE | TOTAL SHEETS 40    | SHEET NO. 37 |
| FED. ROAD DIST. NO. 1 ILLINOIS FED. AID PROJECT |               |               | CONTRACT NO. 60E65 |              |