


BY	DATE
ORIGINAL SURVEY	SURVEYED
NOTE BOOK	PLOTTED
NO.	TEMPLATE
	AREAS CHECKED

BY	DATE
ORIGINAL SURVEY	SURVEYED
NOTE BOOK	PLOTTED
NO.	TEMPLATE
	AREAS CHECKED

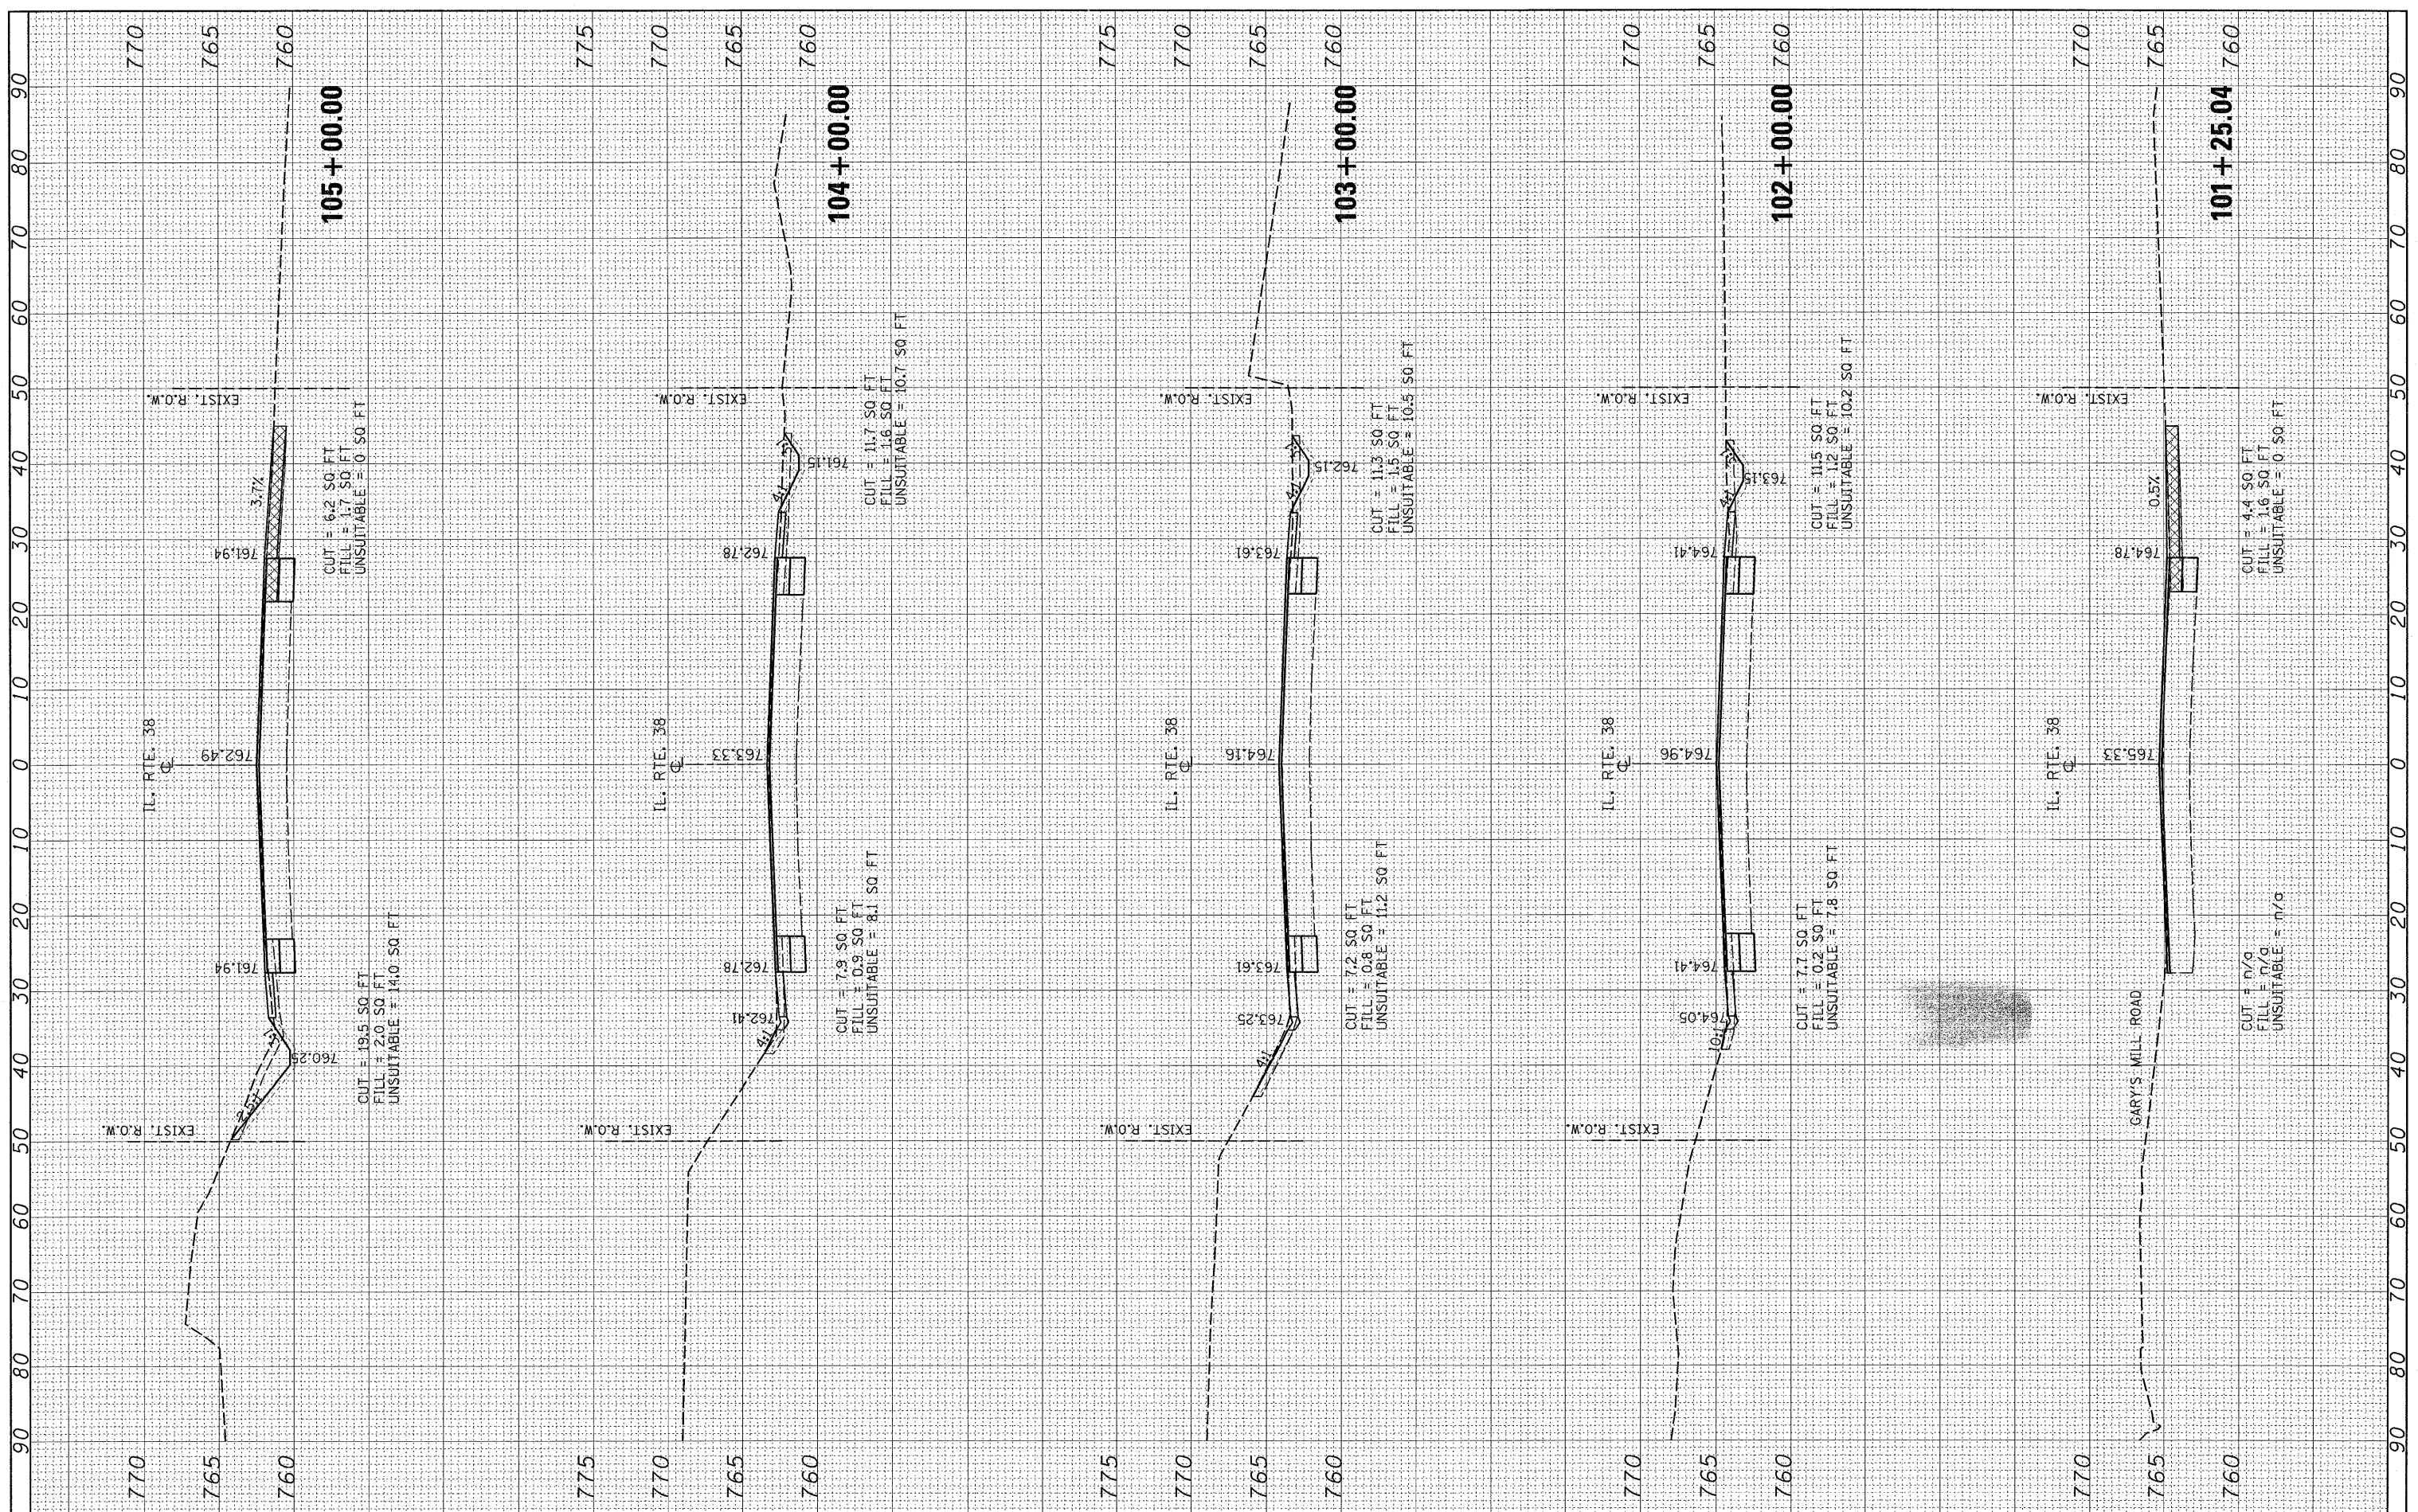

FILE NAME = c:\pwwork\pwwid01\BANKSL\dms93602\p132687-sht\ssht-1138.dgn

USER NAME = banksj  
 PLOT SCALE = 10.0000' / 1"  
 PLOT DATE = 3/19/2009

DESIGNED -  
 DRAWN -  
 CHECKED -  
 DATE -

REVISED -  
 REVISED -  
 REVISED -  
 REVISED -

**STATE OF ILLINOIS  
 DEPARTMENT OF TRANSPORTATION**

**IL ROUTE 38 CROSS SECTIONS**

SCALE: SHEET NO. OF SHEETS STA. 101+25.04 TO STA. 105+00.00

F.A.P. RTE. 347	SECTION 2 Y-N	COUNTY	TOTAL SHEETS 40	SHEET NO. 38
FED. ROAD DIST. NO. 1 ILLINOIS		CONTRACT NO. 60E65		