


FINAL SURVEY SURVEYED PLOTTED TEMPLATE NOTE BOOK AREAS CHECKED

ORIGINAL SURVEY SURVEYED PLOTTED TEMPLATE NOTE BOOK AREAS CHECKED

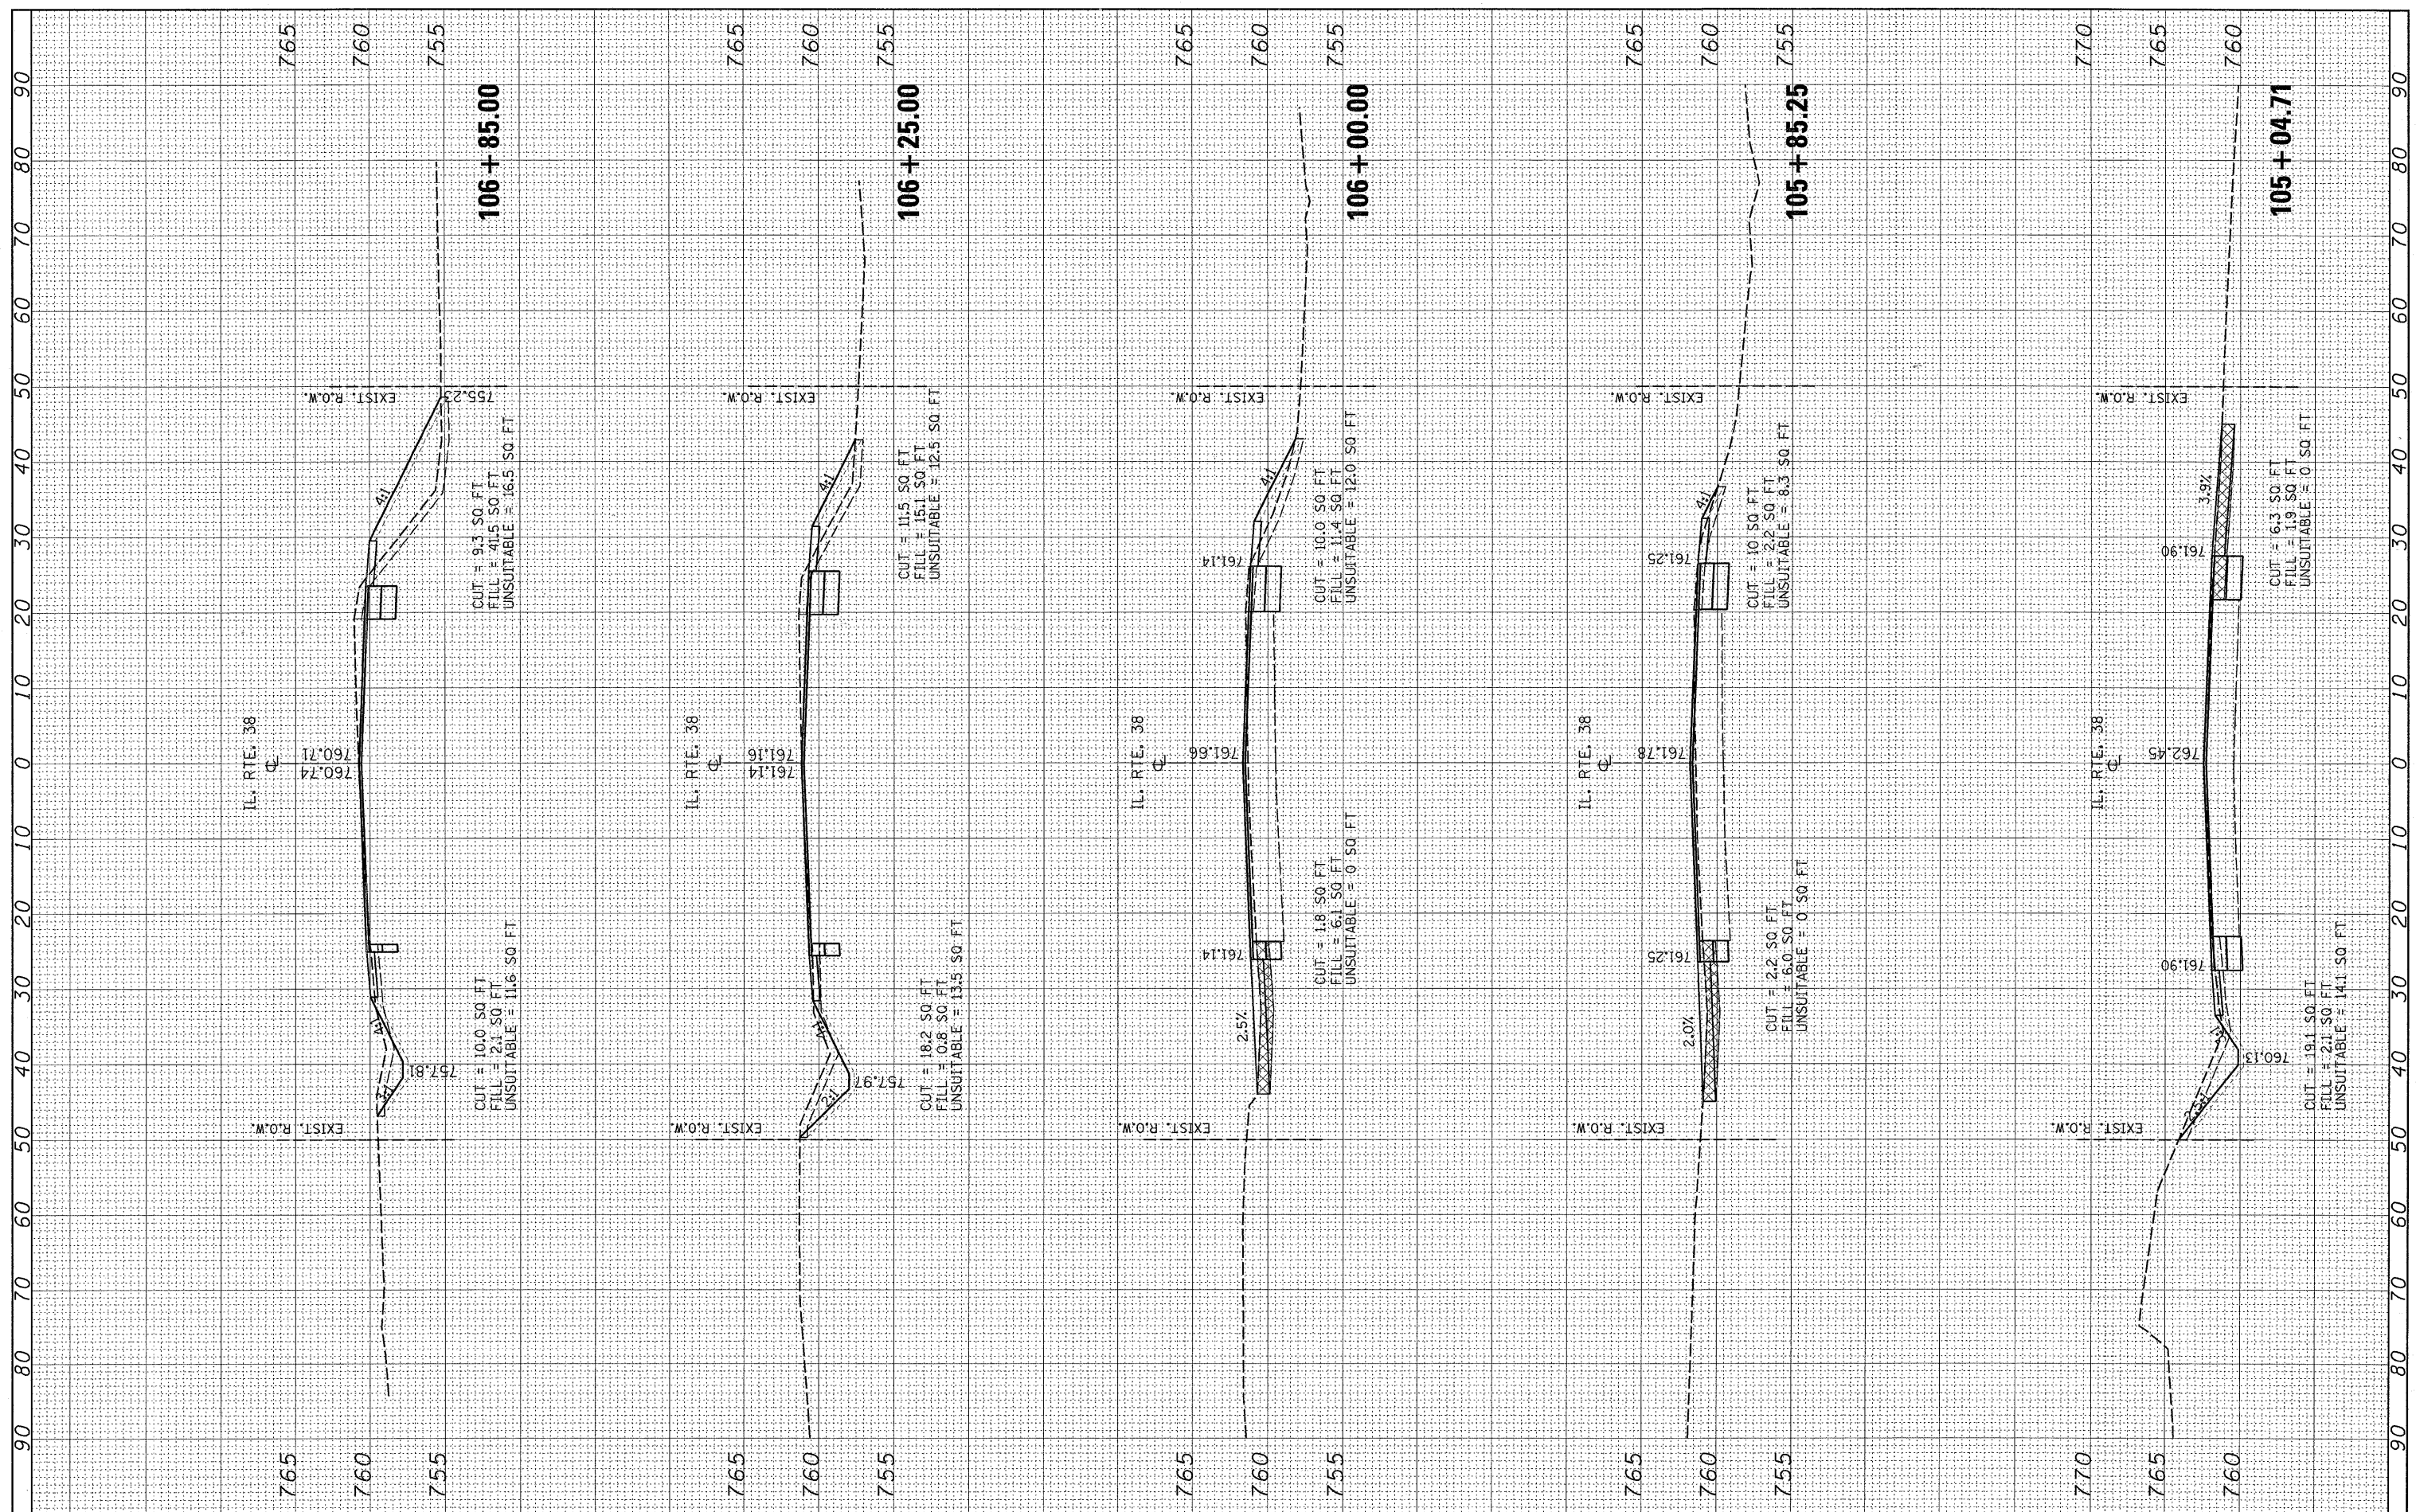

| | | | | | | | | | | | | |
|---|-----------------------------|------------|-----------|---|------------------------------------|--|--|---|---------|--------|--------------|-----------|
| FILE NAME = | USER NAME = banks1 | DESIGNED - | REVISED - | STATE OF ILLINOIS DEPARTMENT OF TRANSPORTATION | IL. ROUTE 38 CROSS SECTIONS | | | F.A.P. RTE. | SECTION | COUNTY | TOTAL SHEETS | SHEET NO. |
| c:\pwork\p\DOT\BANKSL\dms93602\p132607-shht-138.dgn | PLOT SCALE = 10.0000' / IN. | DRAWN - | REVISED - | | | | | 2 Y-N | DUPAGE | 40 | 39 | |
| PLOT DATE = 3/19/2009 | CHECKED - | REVISED - | REVISED - | | | | | CONTRACT NO. | | | | |
| | DATE - | REVISED - | REVISED - | | | | | FED. ROAD DIST. NO. 1 ILLINOIS FED. AID PROJECT | | | | |