




IL. 72 (HIGGINS RD.)

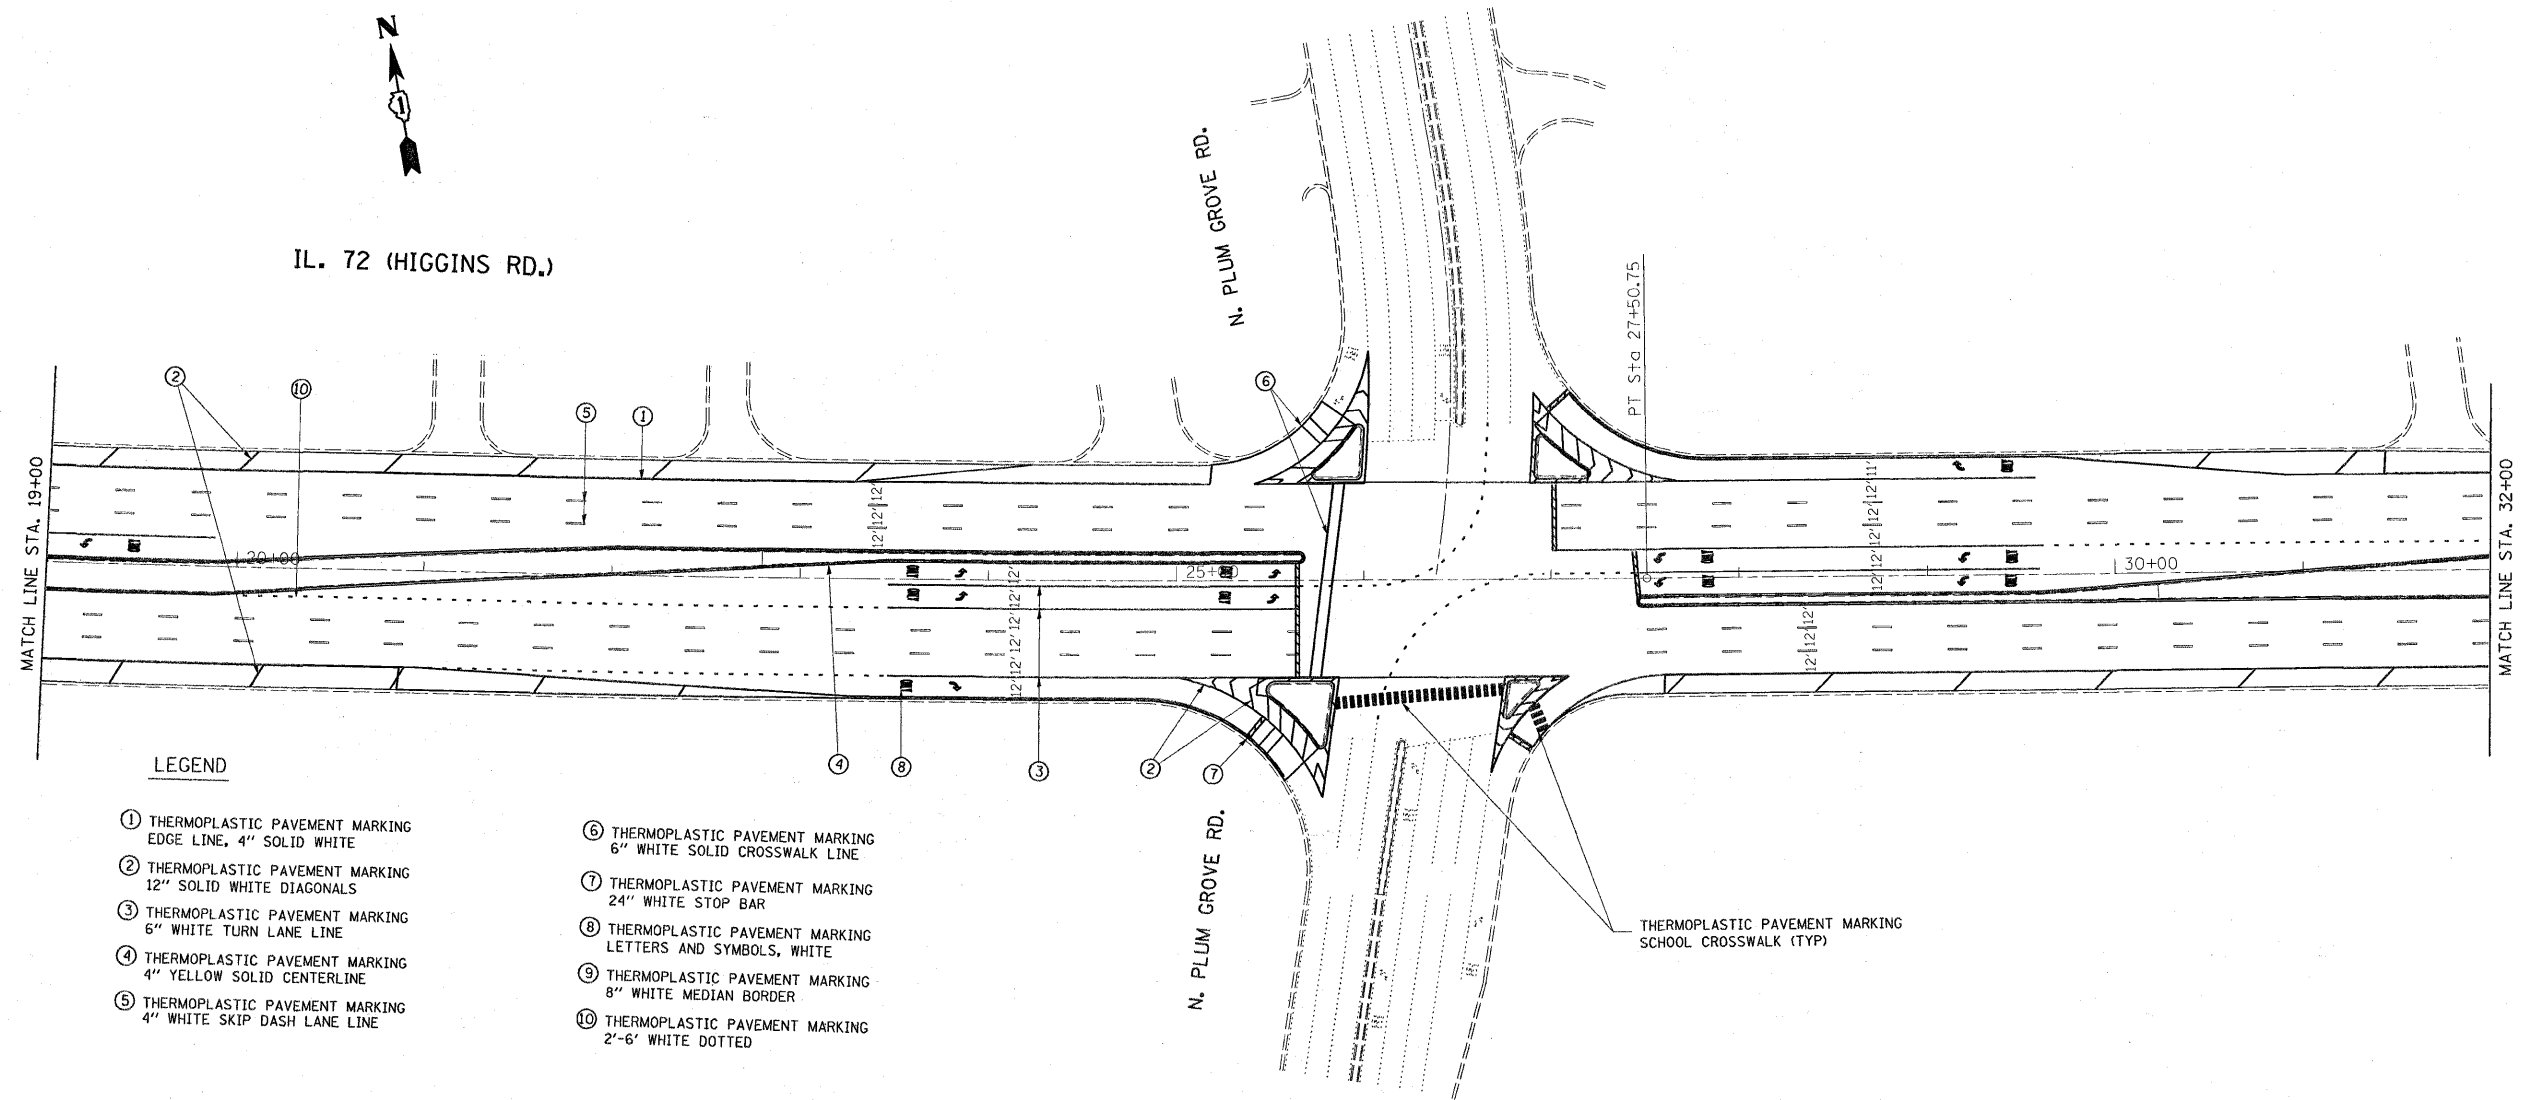

LEGEND

- | | |
|--|--|
| <ul style="list-style-type: none"> ① THERMOPLASTIC PAVEMENT MARKING
EDGE LINE, 4" SOLID WHITE ② THERMOPLASTIC PAVEMENT MARKING
12" SOLID WHITE DIAGONALS ③ THERMOPLASTIC PAVEMENT MARKING
6" WHITE TURN LANE LINE ④ THERMOPLASTIC PAVEMENT MARKING
4" YELLOW SOLID CENTERLINE ⑤ THERMOPLASTIC PAVEMENT MARKING
4" WHITE SKIP DASH LANE LINE | <ul style="list-style-type: none"> ⑥ THERMOPLASTIC PAVEMENT MARKING
6" WHITE SOLID CROSSWALK LINE ⑦ THERMOPLASTIC PAVEMENT MARKING
24" WHITE STOP BAR ⑧ THERMOPLASTIC PAVEMENT MARKING
LETTERS AND SYMBOLS, WHITE ⑨ THERMOPLASTIC PAVEMENT MARKING
8" WHITE MEDIAN BORDER ⑩ THERMOPLASTIC PAVEMENT MARKING
2'-6' WHITE DOTTED |
|--|--|

FILE NAME c:\pwork\pwidot\byunsh\d0110889\010690	USER NAME = byunsh -sh-plot.dgn	DESIGNED - DRAWN -	REVISED - REVISED -
PLOT SCALE = 50.0000' / IN.	CHECKED -	REVISED -	REVISED -
PLOT DATE = 2/5/2009	DATE -	REVISED -	REVISED -

**STATE OF ILLINOIS
DEPARTMENT OF TRANSPORTATION**

**IL. 72 (HIGGINS RD.)
PAVEMENT MARKING PLAN**

SCALE: SHEET NO. OF SHEETS STA. TO STA.

F.A.P. RTE. 341	SECTION 32-3R.1-RS-1	COUNTY COOK	TOTAL SHEETS 13	SHEET NO. 35
FED. ROAD DIST. NO. ILLINOIS FED. AID PROJECT CONTRACT NO. 60F38				