


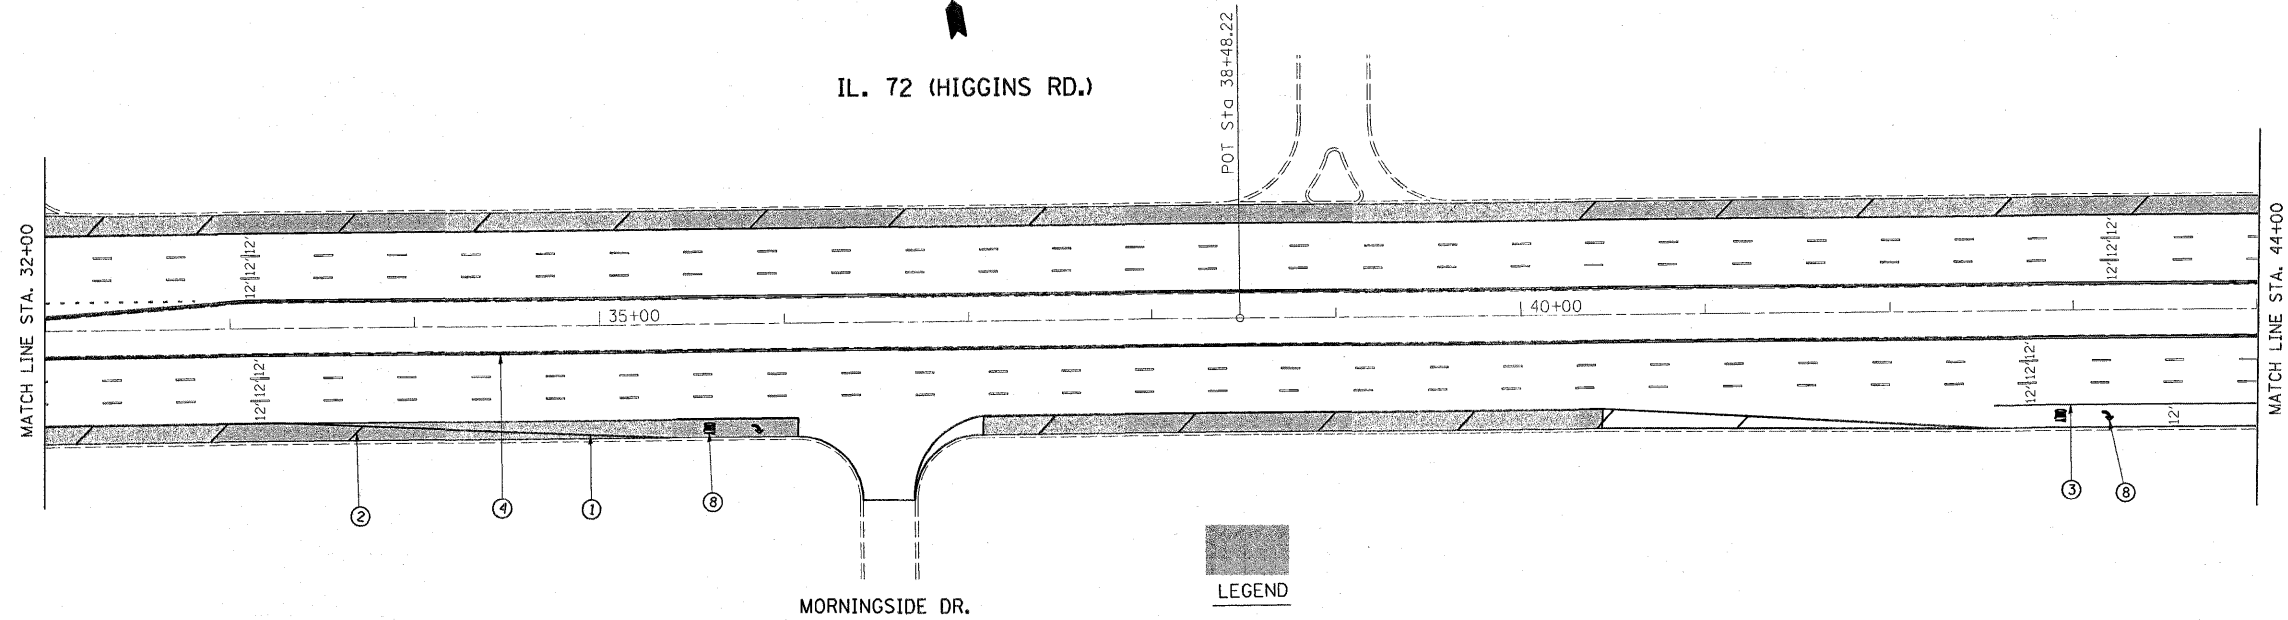

IL. 72 (HIGGINS RD.)



LEGEND

- ① THERMOPLASTIC PAVEMENT MARKING
EDGE LINE, 4" SOLID WHITE
- ② THERMOPLASTIC PAVEMENT MARKING
12" SOLID WHITE DIAGONALS
- ③ THERMOPLASTIC PAVEMENT MARKING
6" WHITE TURN LANE LINE
- ④ THERMOPLASTIC PAVEMENT MARKING
4" YELLOW SOLID CENTERLINE
- ⑤ THERMOPLASTIC PAVEMENT MARKING
4" WHITE SKIP DASH LANE LINE
- ⑥ THERMOPLASTIC PAVEMENT MARKING
6" WHITE SOLID CROSSWALK LINE
- ⑦ THERMOPLASTIC PAVEMENT MARKING
24" WHITE STOP BAR
- ⑧ THERMOPLASTIC PAVEMENT MARKING
LETTERS AND SYMBOLS, WHITE
- ⑨ THERMOPLASTIC PAVEMENT MARKING
8" WHITE MEDIAN BORDER
- ⑩ THERMOPLASTIC PAVEMENT MARKING
2'-6" WHITE DOTTED

FILE NAME c:\pwork\pwork\BYUNSH\d0110889\DI0699-ahh-plandgn	USER NAME = byunsh	DESIGNED -	REVISED -	STATE OF ILLINOIS DEPARTMENT OF TRANSPORTATION	IL. 72 (HIGGINS RD.) PAVEMENT MARKING PLAN			F.A.P. RTE. 341	SECTION 32-3R.1-RS-1	COUNTY COOK	TOTAL SHEETS 14	SHEET NO. 35	
	PLOT SCALE = 50.9612' / IN.	CHECKED -	REVISED -		SCALE:	SHEET NO. OF SHEETS	STA. TO STA.	CONTRACT NO. 60F38					
	PLOT DATE = 2/6/2009	DATE -	REVISED -		FED. ROAD DIST. NO. ILLINOIS FED. AID PROJECT								