



CP 112

N 172602.46
 E 1022531.24
 STA 6044+45.16
 OFF 18.76' RT
 ELEV 544.68

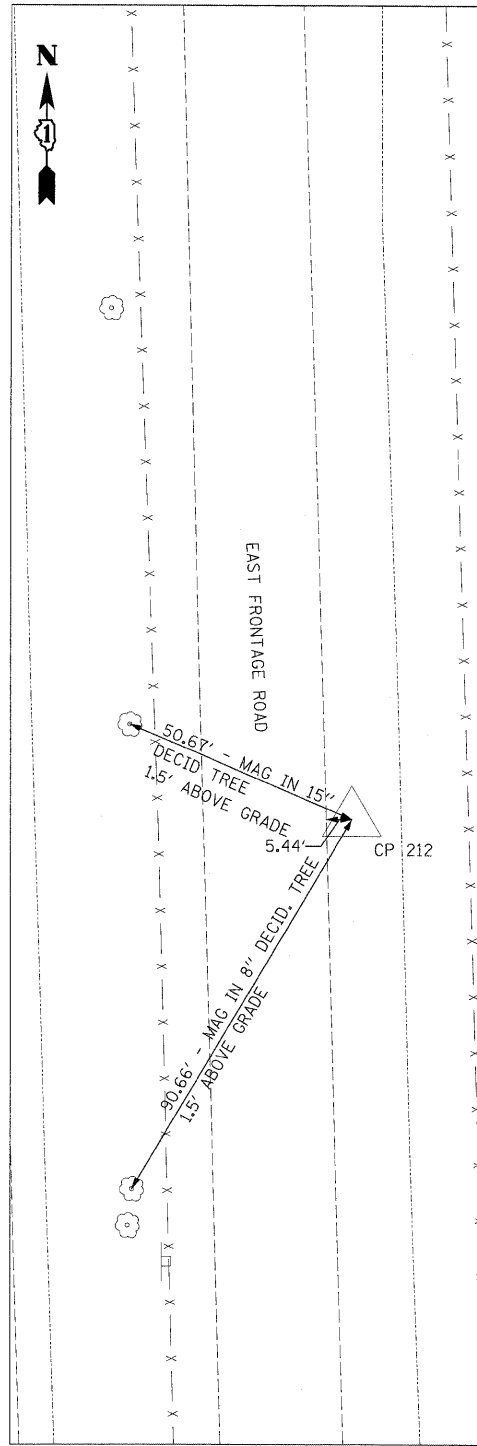


CP 212

N 1726715.05
 E 1022751.39
 STA 927+71.89
 OFF 20.86' RT
 ELEV 543.42

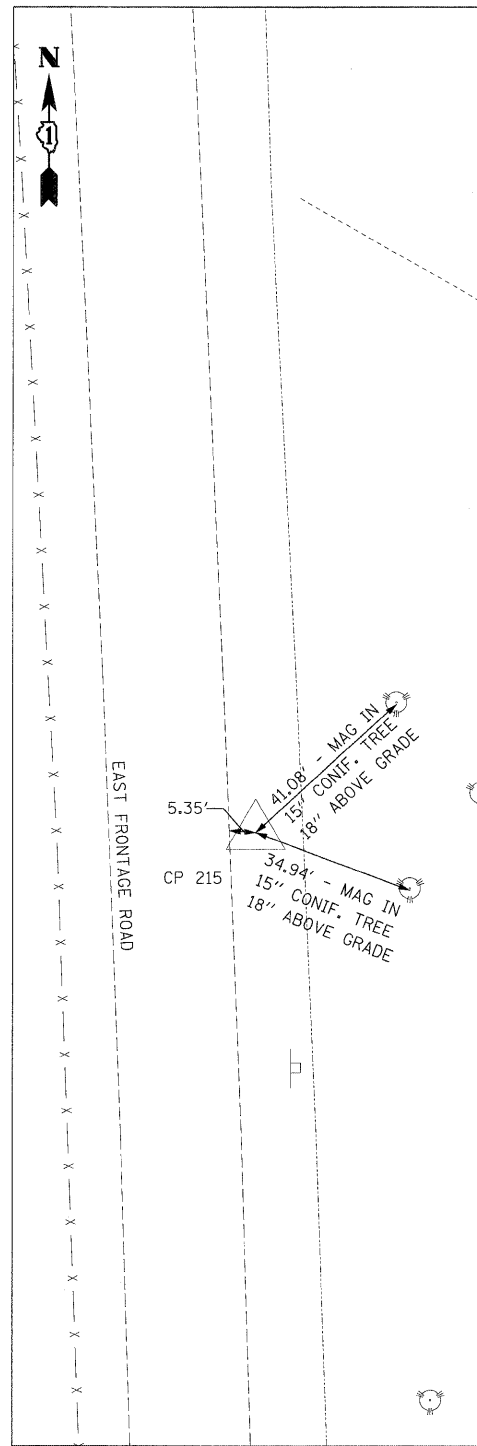

CP 215

N 1728506.27
 E 1022699.11
 STA 945+63.57
 OFF 20.99' RT
 ELEV 554.12

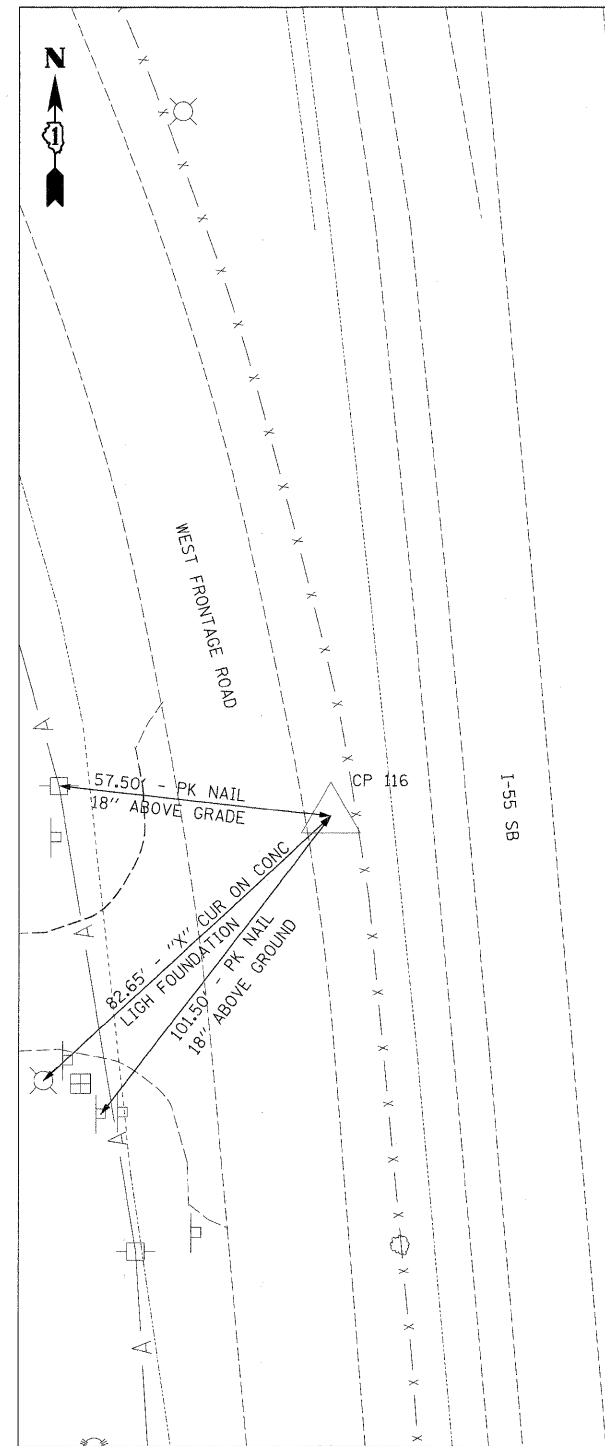

CP 116

N 1729102.61
 E 1022441.33
 STA 6068+44.90
 OFF 18.07' RT
 ELEV 551.55

McDonough Associates Inc.
 Engineers / Architects
 130 East Randolph Street Chicago, Illinois 60601

FILE NAME =	USER NAME = TKI\uegel
D160F71-SHT-ATB05.dgn	
PLOT SCALE = 1:20	
PLOT DATE = 3/28/2009	

DESIGNED - TRK	REVISED -
DRAWN - TRK	REVISED -
CHECKED - DLT	REVISED -
DATE - 03/20/09	REVISED -

**STATE OF ILLINOIS
 DEPARTMENT OF TRANSPORTATION**

ALIGNMENTS, TIES, AND BENCHMARKS			
SCALE: 1"=20'	SHEET NO. 5 OF 7 SHEETS	STA.	TO STA.

F.A.I. RTE.	SECTION	COUNTY	TOTAL SHEETS	SHEET NO.
55	99-2HB-2-R	WILL	171	18
FED. ROAD DIST. NO. 1 ILLINOIS FED. AID PROJECT			CONTRACT NO. 60F71	

FINAL