


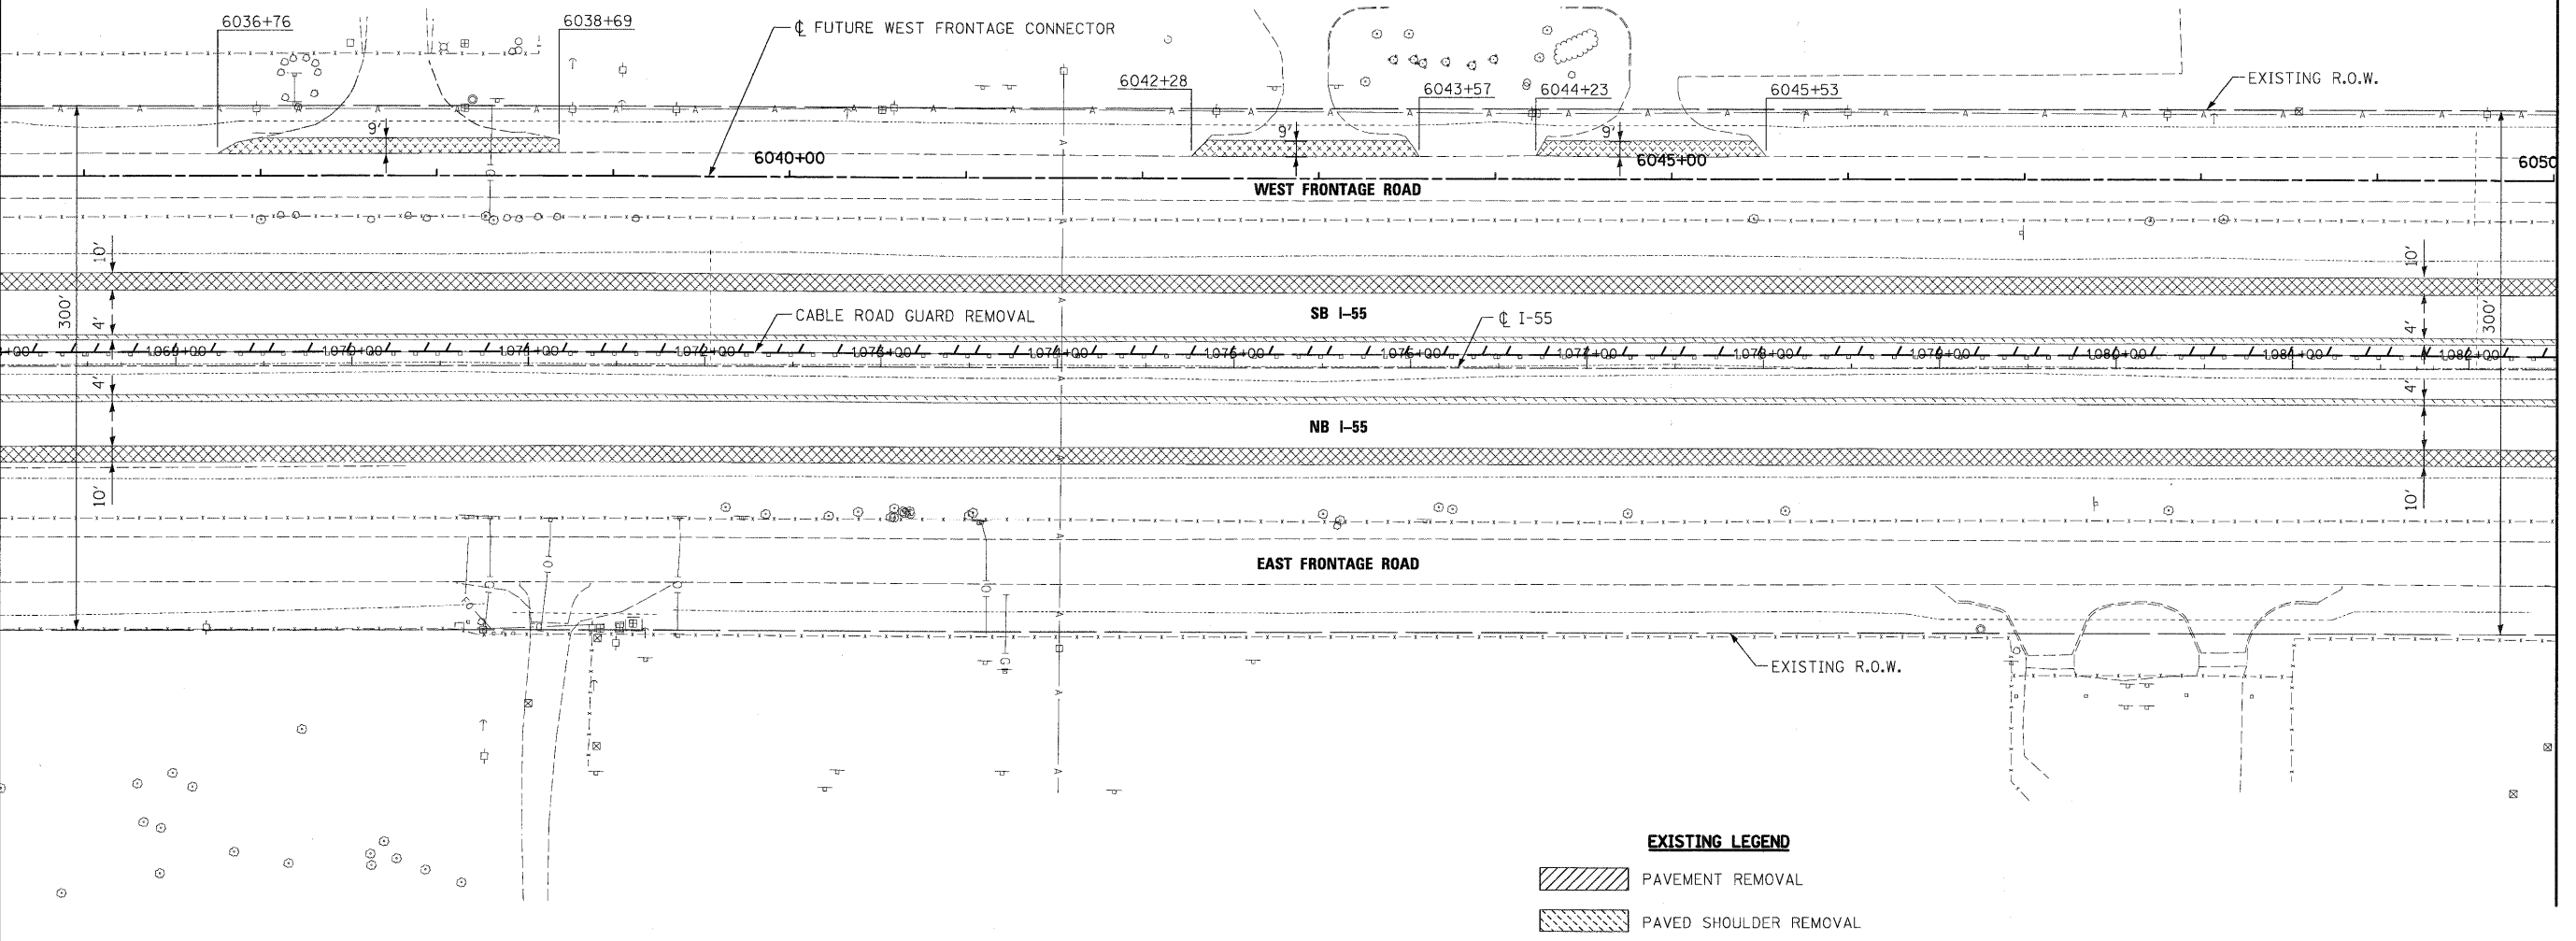


MATCH LINE SEE SHEET EX-5
I-55 STATION 1068+00.00



MATCH LINE SEE SHEET EX-7
I-55 STATION 1082+50.00

- EXISTING LEGEND**
- PAVEMENT REMOVAL
 - PAVED SHOULDER REMOVAL
 - DRIVEWAY PAVEMENT REMOVAL
 - HOT-MIX ASPHALT SURFACE REMOVAL, 4"
 - 15" TREE REMOVAL WITH UNIT DIAMETER TRUNK

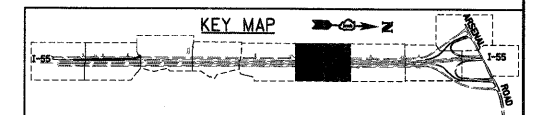

McDonough Associates Inc.
 Engineers / Architects
 130 East Randolph Street, Chicago, Illinois 60601

FILE NAME =	USER NAME = TKluegel
D:\BOP\71-SHT-REM06.dgn	
PLOT SCALE = 1/8"=1'-0"	
PLOT DATE = 3/19/2009	

DESIGNED - YSK	REVISIONS
DRAWN - YSK	REVISIONS
CHECKED - DLT	REVISIONS
DATE - 3/20/09	REVISIONS

DESIGNED - YSK	REVISIONS
DRAWN - YSK	REVISIONS
CHECKED - DLT	REVISIONS
DATE - 3/20/09	REVISIONS

**STATE OF ILLINOIS
DEPARTMENT OF TRANSPORTATION**

EXISTING PLAN AND REMOVALS

SCALE: 1"=50' SHEET NO. 6 OF 10 SHEETS STA. 1068+00.00 TO STA. 1082+50.00

F.A.I. RTE.	SECTION	COUNTY	TOTAL SHEETS	SHEET NO.
55	99-2HB-2-R	WILL	171	26
FED. ROAD DIST. NO. 1 ILLINOIS FED. AID PROJECT			CONTRACT NO. 60F71	

FINAL