


JOINT DETAIL

NOTE: ADDITIONAL CONCRETE SHOWN IN JOINT DETAIL SHALL NOT BE PAID FOR SEPARATELY BUT THE COST SHALL BE INCLUDED IN THE PAY ITEM PORTLAND CEMENT CONCRETE, 10" (JOINTED)

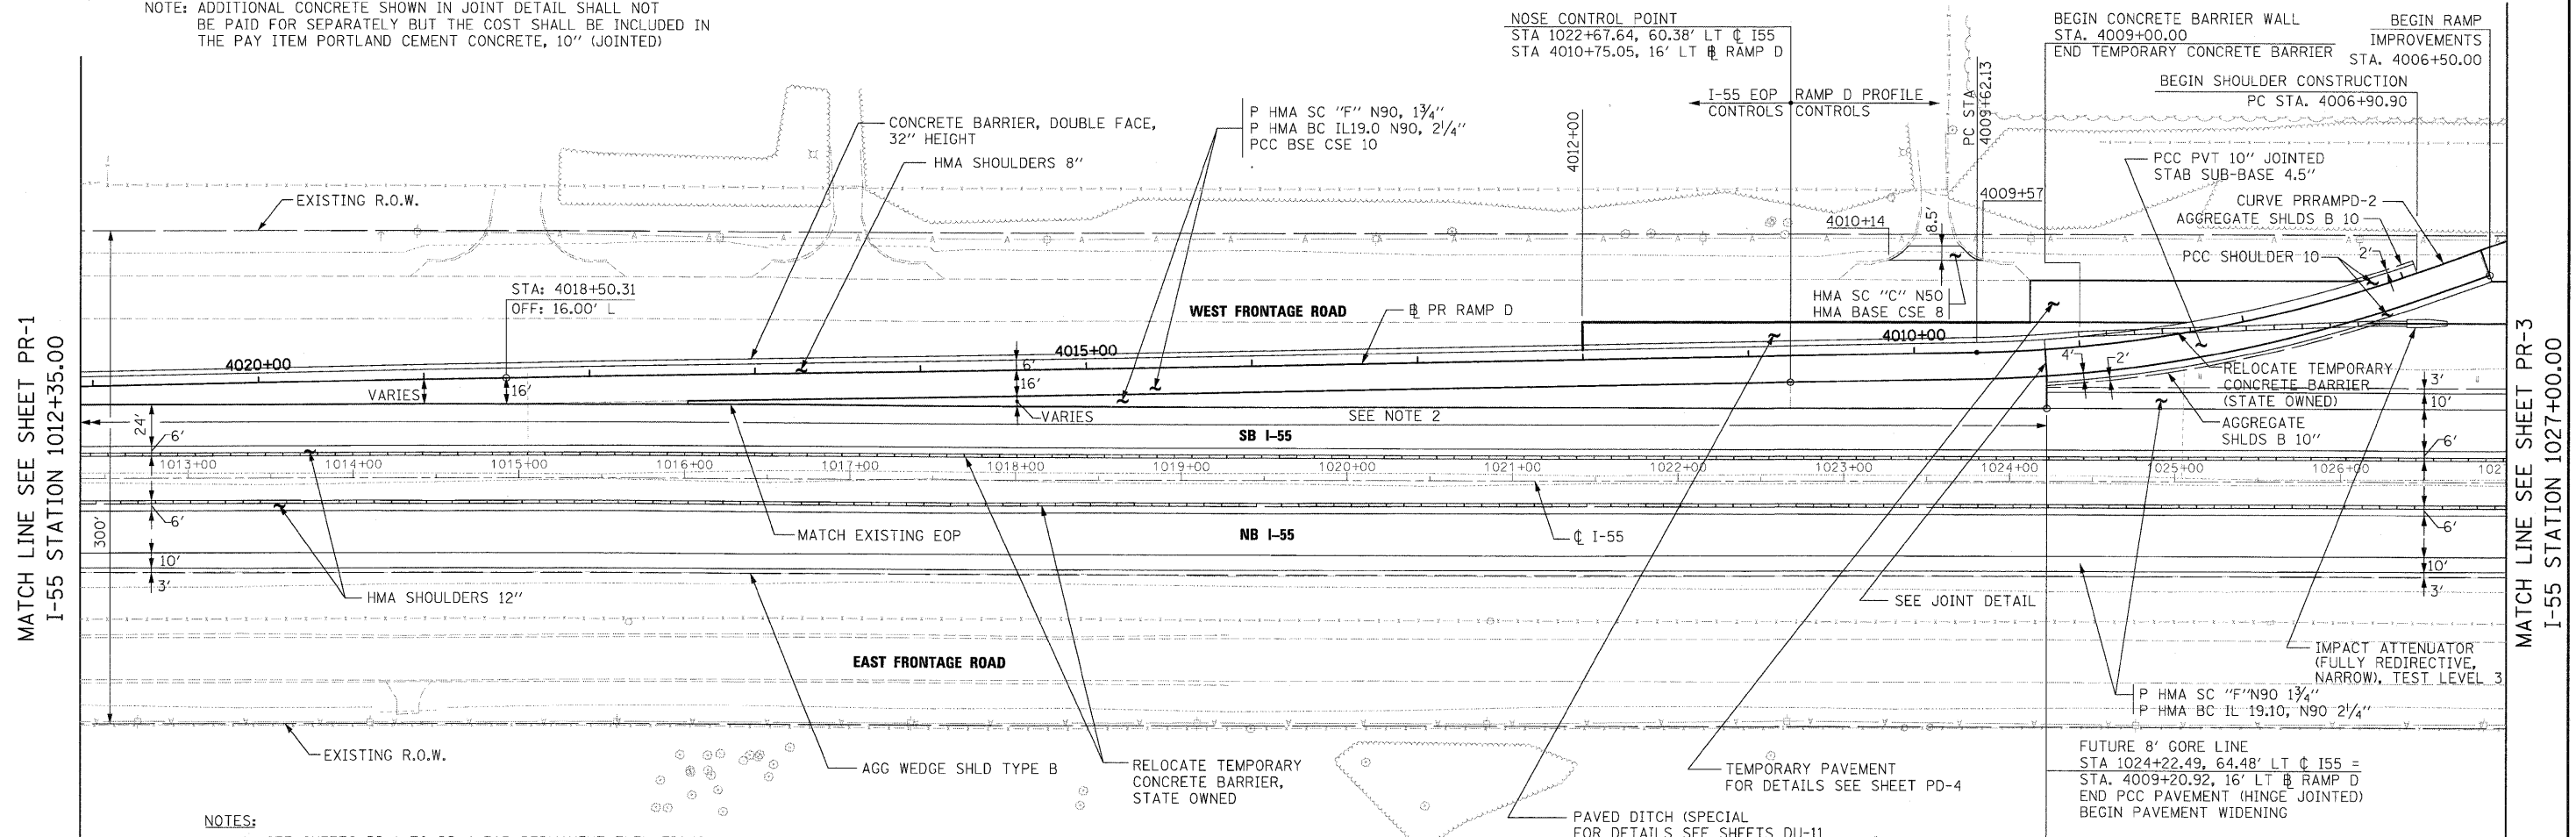


NOTES:

1. SEE SHEETS PD-1 TO PD-4 FOR PERMANENT ELEVATIONS AND RAMP D DETAILS.
2. SEE SHEETS TS-1 AND TS-2 FOR STRIP REFLECTIVE CRACK CONTROL TREATMENT (LINEWORK OMITTED FOR CLARITY).
3. SEE SHEET PD-4 FOR SE DETAILS.

MATCH LINE SEE SHEET PR-1  
I-55 STATION 1012+35.00

MATCH LINE SEE SHEET PR-3  
I-55 STATION 1027+00.00

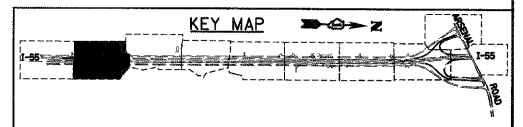

McDonough Associates Inc.  
Engineers / Architects  
130 East Randolph Street Chicago, Illinois 60601

FILE NAME = D:\0871-SHT\PLAN02.dgn	USER NAME = TKLuegal	DESIGNED - YSK	REVISED -
		DRAWN - YSK	REVISED -
		CHECKED - DLT	REVISED -
		DATE - 3/20/09	REVISED -

**STATE OF ILLINOIS  
DEPARTMENT OF TRANSPORTATION**

**PROPOSED PLAN**

SCALE: 1"=50'    SHEET NO. 2 OF 10 SHEETS    STA. 1012+35.00 TO STA. 1027+00.00

F.A.I. RTE.	SECTION	COUNTY	TOTAL SHEETS	SHEET NO.
55	99-2HB-2-R	WILL	171	32
CONTRACT NO. 60F71				
FED. ROAD DIST. NO. 1 ILLINOIS FED. AID PROJECT				

FINAL