



MATCH LINE SEE SHEET PR-9
WEST FRONTAGE CONNECTOR
STATION 6086+50.00

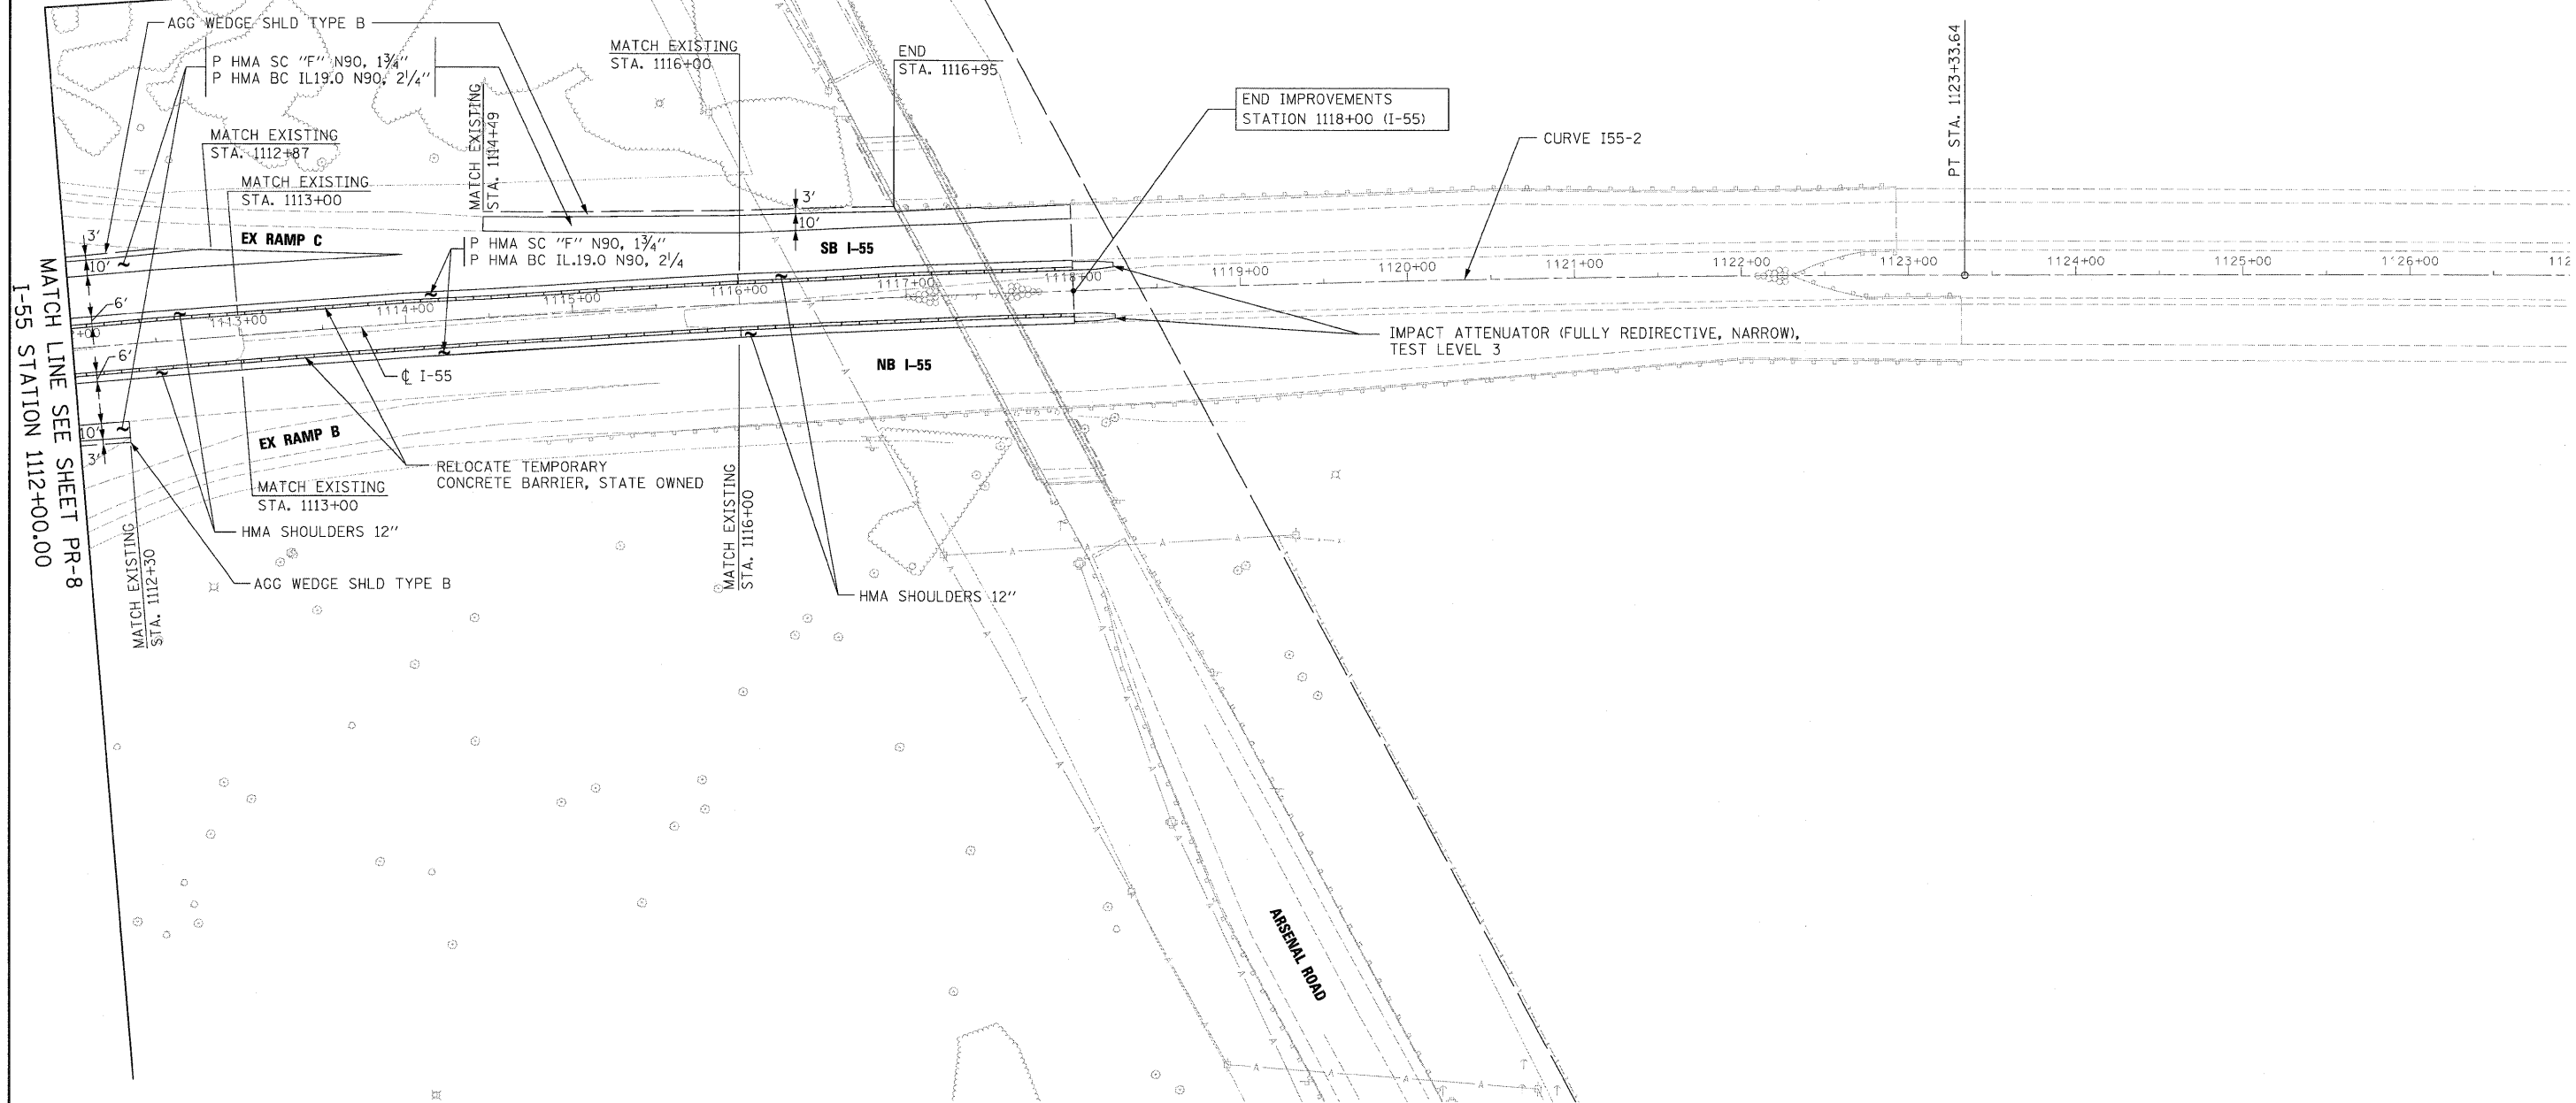

McDonough Associates Inc.
Engineers/Architects
130 East Randolph Street Chicago, Illinois 60601

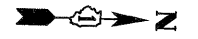


FILE NAME = D:\60F71-SHT-PLAN10.dgn	USER NAME = TKIuegel	DESIGNED - YSK	REVISED -
		DRAWN - YSK	REVISED -
		CHECKED - DLT	REVISED -
		DATE - 3/20/09	REVISED -

**STATE OF ILLINOIS
DEPARTMENT OF TRANSPORTATION**

PROPOSED PLAN

SCALE: 1"=50' SHEET NO. 10 OF 10 SHEETS STA. 6086+50.00 TO STA.

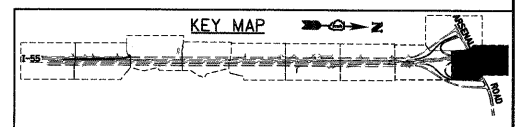

F.A.I. RTE.	SECTION	COUNTY	TOTAL SHEETS	SHEET NO.
55	99-2HB-2-R	WILL	171	40
CONTRACT NO. 60F71				
FED. ROAD DIST. NO. 1 ILLINOIS FED. AID PROJECT				

FINAL