



PLAN	SURVEYED	BY	DATE
	NOTE BOOK		
	NO.		
	RT. OF WAY CHECKED		
	NO.		
	PROJ. FILE NAME		

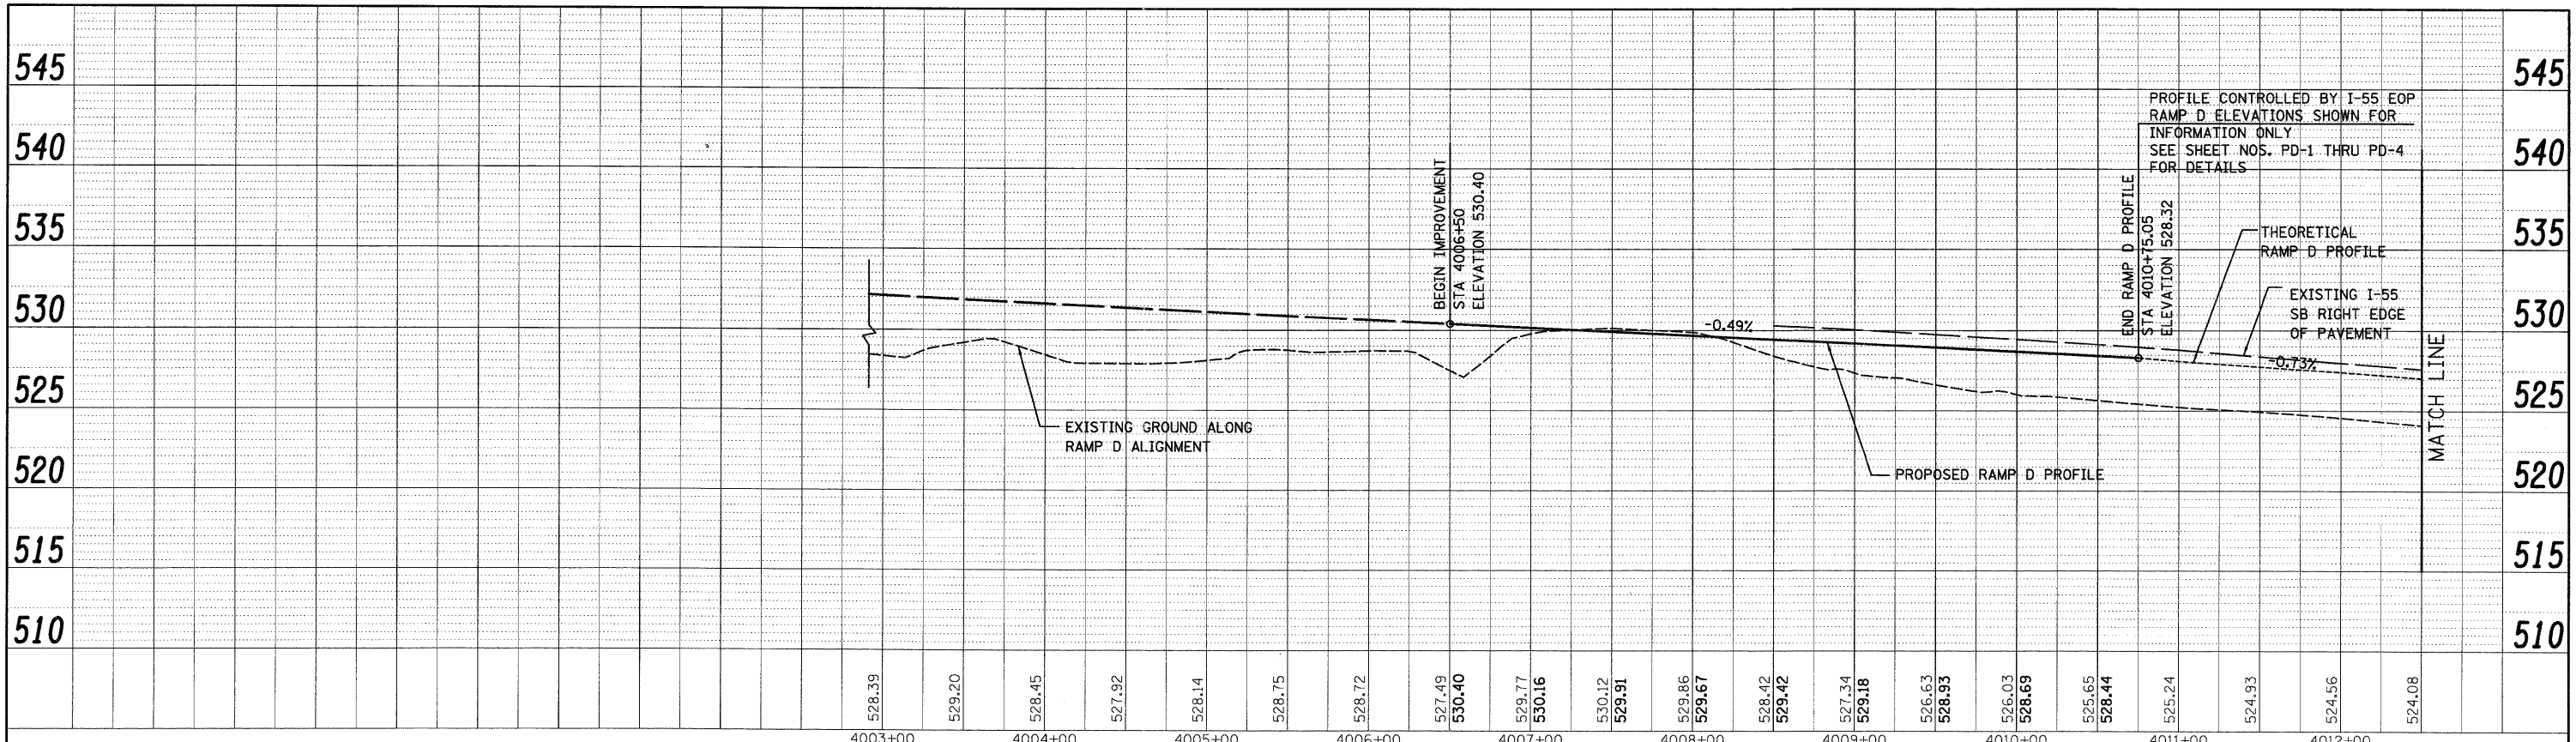

PROFILE	SURVEYED	BY	DATE
	NOTE BOOK		
	NO.		
	GRADES CHECKED		
	NO.		
	STRUCTURE NOTATIONS CHECKED		
	NO.		

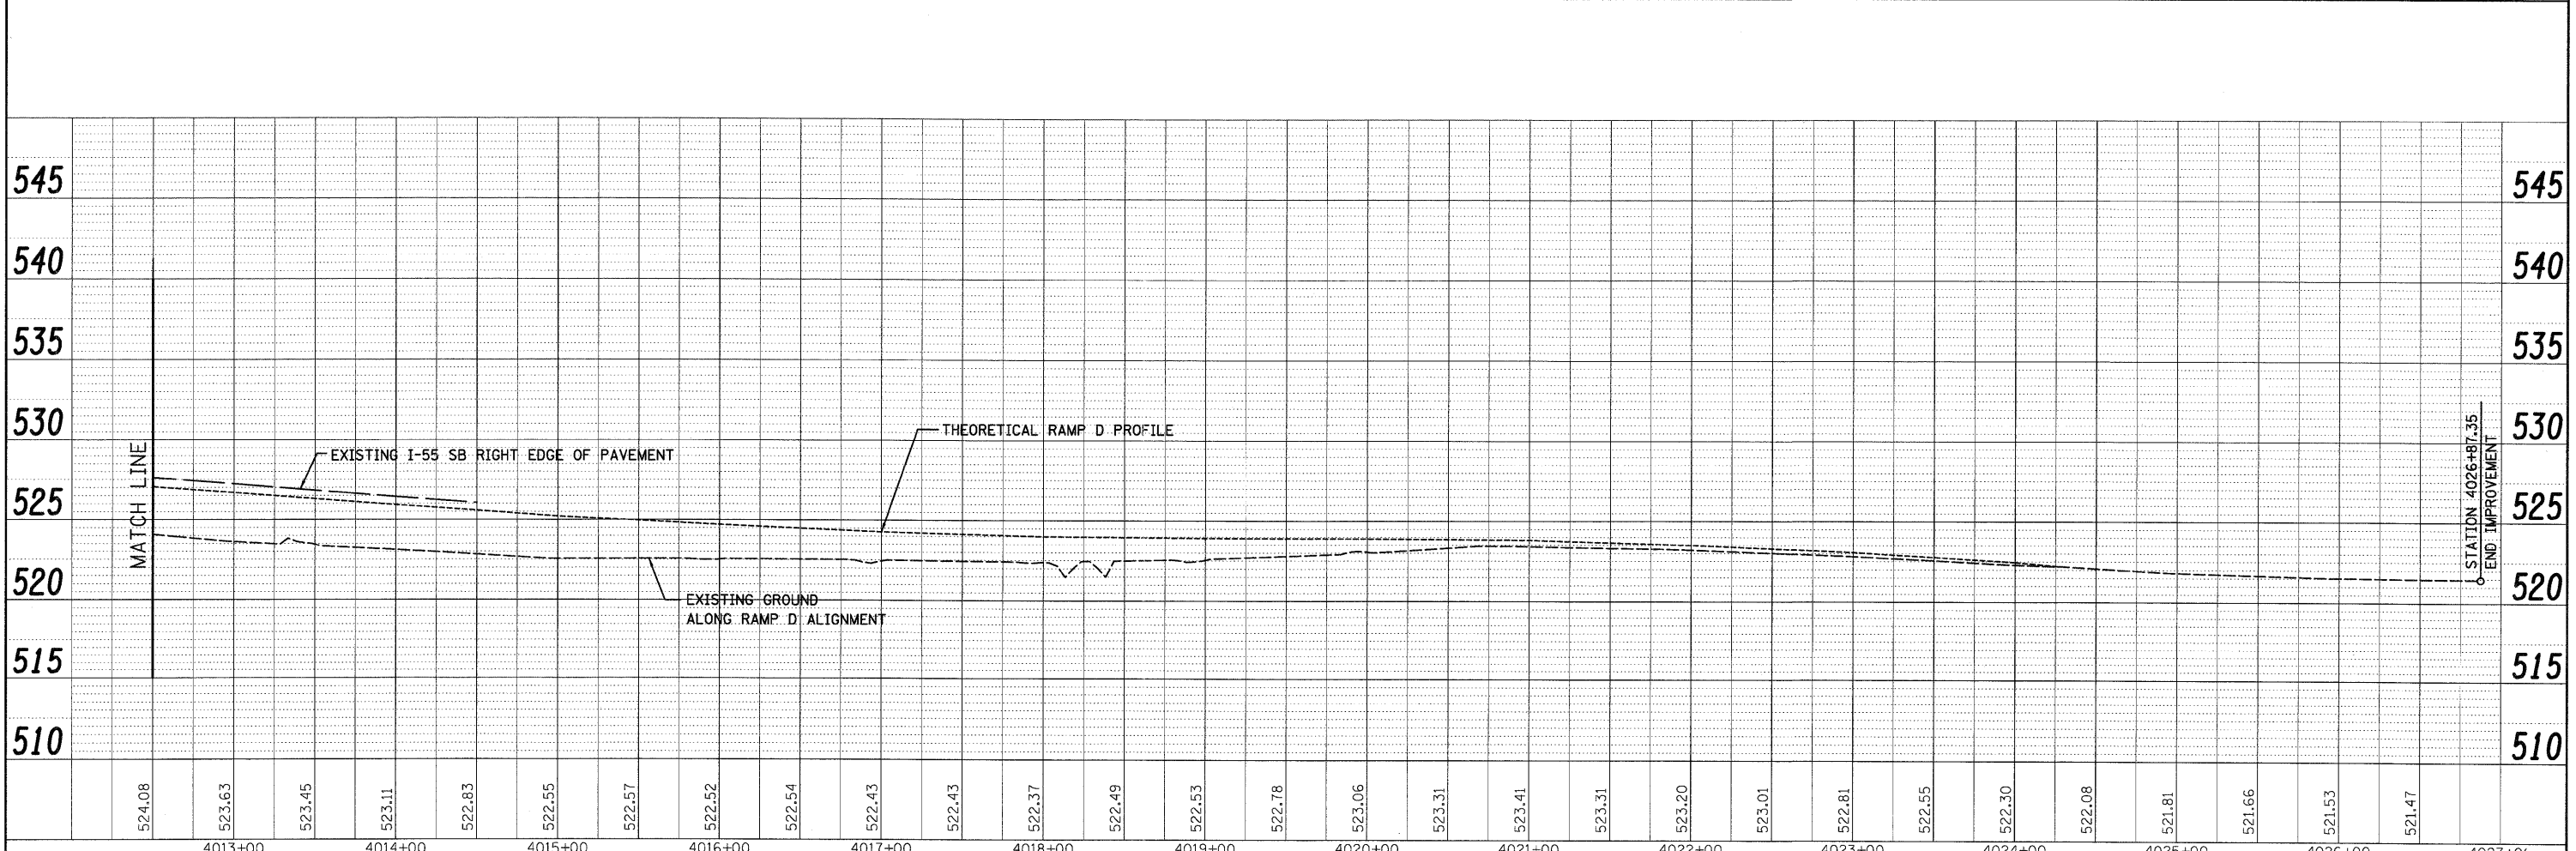

**McDonough Associates Inc.**  
 Engineers / Architects  
 730 East Randolph Street Chicago, Illinois 60601

FILE NAME = D:\60771-SHT-PROFILE\6071.dgn	USER NAME = "Kluemel"	DESIGNED - TRK	REVISD -	<b>STATE OF ILLINOIS DEPARTMENT OF TRANSPORTATION</b>	<b>I-55 AT ARSENAL ROAD - RAMP D PROFILE</b>	F.A.I. RTE. 55	SECTION 99-2HB-2-R	COUNTY WILL	TOTAL SHEETS 171	SHEET NO. 41	
PLOT SCALE = 1:150	CHECKED - DLT	REVISD -	SCALE: 1"=50'H=1"=10'V			SHEET NO. 1 OF 1 SHEETS	STA. TO STA.	CONTRACT NO. 60F71		FED. ROAD DIST. NO. 1	ILLINOIS FED. AID PROJECT
PLOT DATE = 3/19/2009	DATE = 03/20/09	REVISD -									

FINAL