

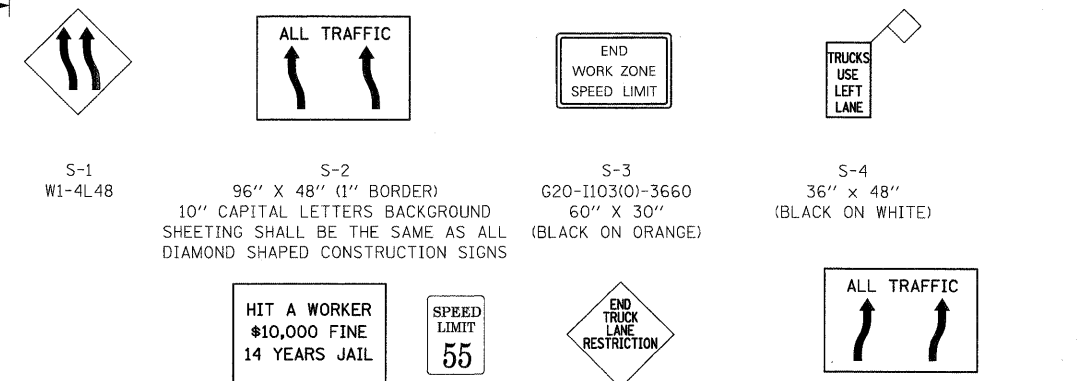


MATCH LINE SEE SHEET MT-2
I-55 STATION 1012+35.00

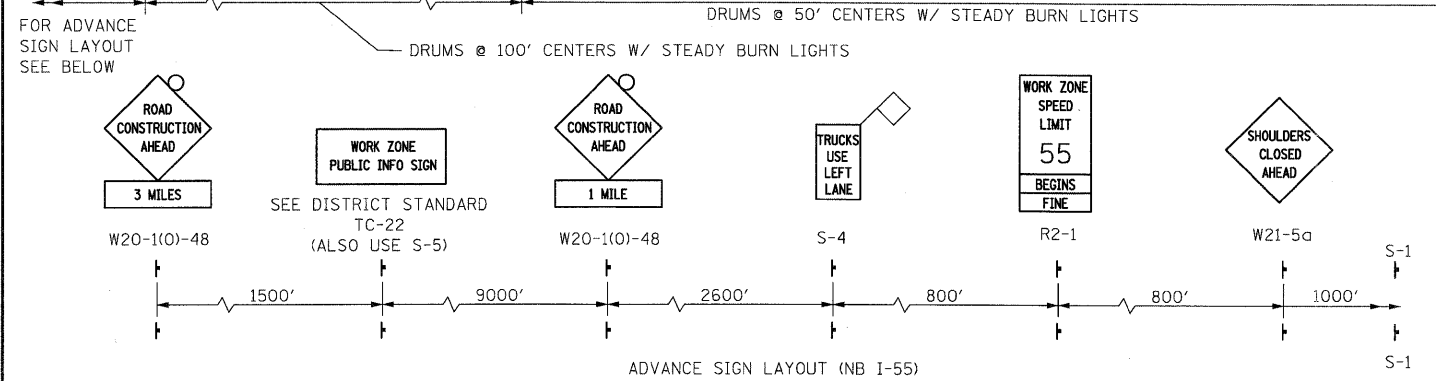

- MAINTENANCE OF TRAFFIC LEGEND**
- WORK ZONE
 - DIRECTION OF TRAFFIC
 - PLASTIC DRUMS WITH STEADY BURN LIGHTS SPACING AS SHOWN
 - TYPE III BARRICADE
 - IMPACT ATTENUATOR WITH PAD
 - VERTICAL PANELS AT 200' C-C (TYP.)
 - W1-6R0-6030 ABOVE TYPE III BARRICADE

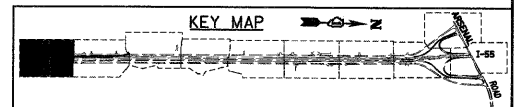

McDonough Associates Inc.
Engineers / Architects
130 East Randolph Street, Chicago, Illinois 60601

FILE NAME = D:\60F71-SHT-STAGING\11.dgn	USER NAME = TKLuegal	DESIGNED - TRK	REVISED -
		DRAWN - TRK	REVISED -
PLOT SCALE = 1:50		CHECKED - DLT	REVISED -
PLOT DATE = 3/20/2009		DATE - 03/20/09	REVISED -

**STATE OF ILLINOIS
DEPARTMENT OF TRANSPORTATION**

**MAINTENANCE OF TRAFFIC
I-55 STAGE 1**

SCALE: 1"=50' SHEET NO. 1 OF 10 SHEETS STA. TO STA. 1012+35.00

F.A.I. RTE. 55	SECTION 99-2HB-2-R	COUNTY WILL	TOTAL SHEETS 171	SHEET NO. 44
CONTRACT NO. 60F71			ILLINOIS FED. AID PROJECT	

FINAL

MT-1