



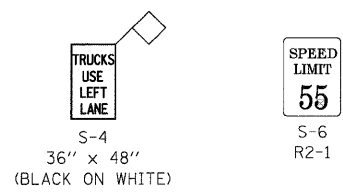

MATCH LINE SEE SHEET MT-4
I-55 STATION 1053+00.00

MATCH LINE SEE SHEET MT-6
I-55 STATION 1068+00.00

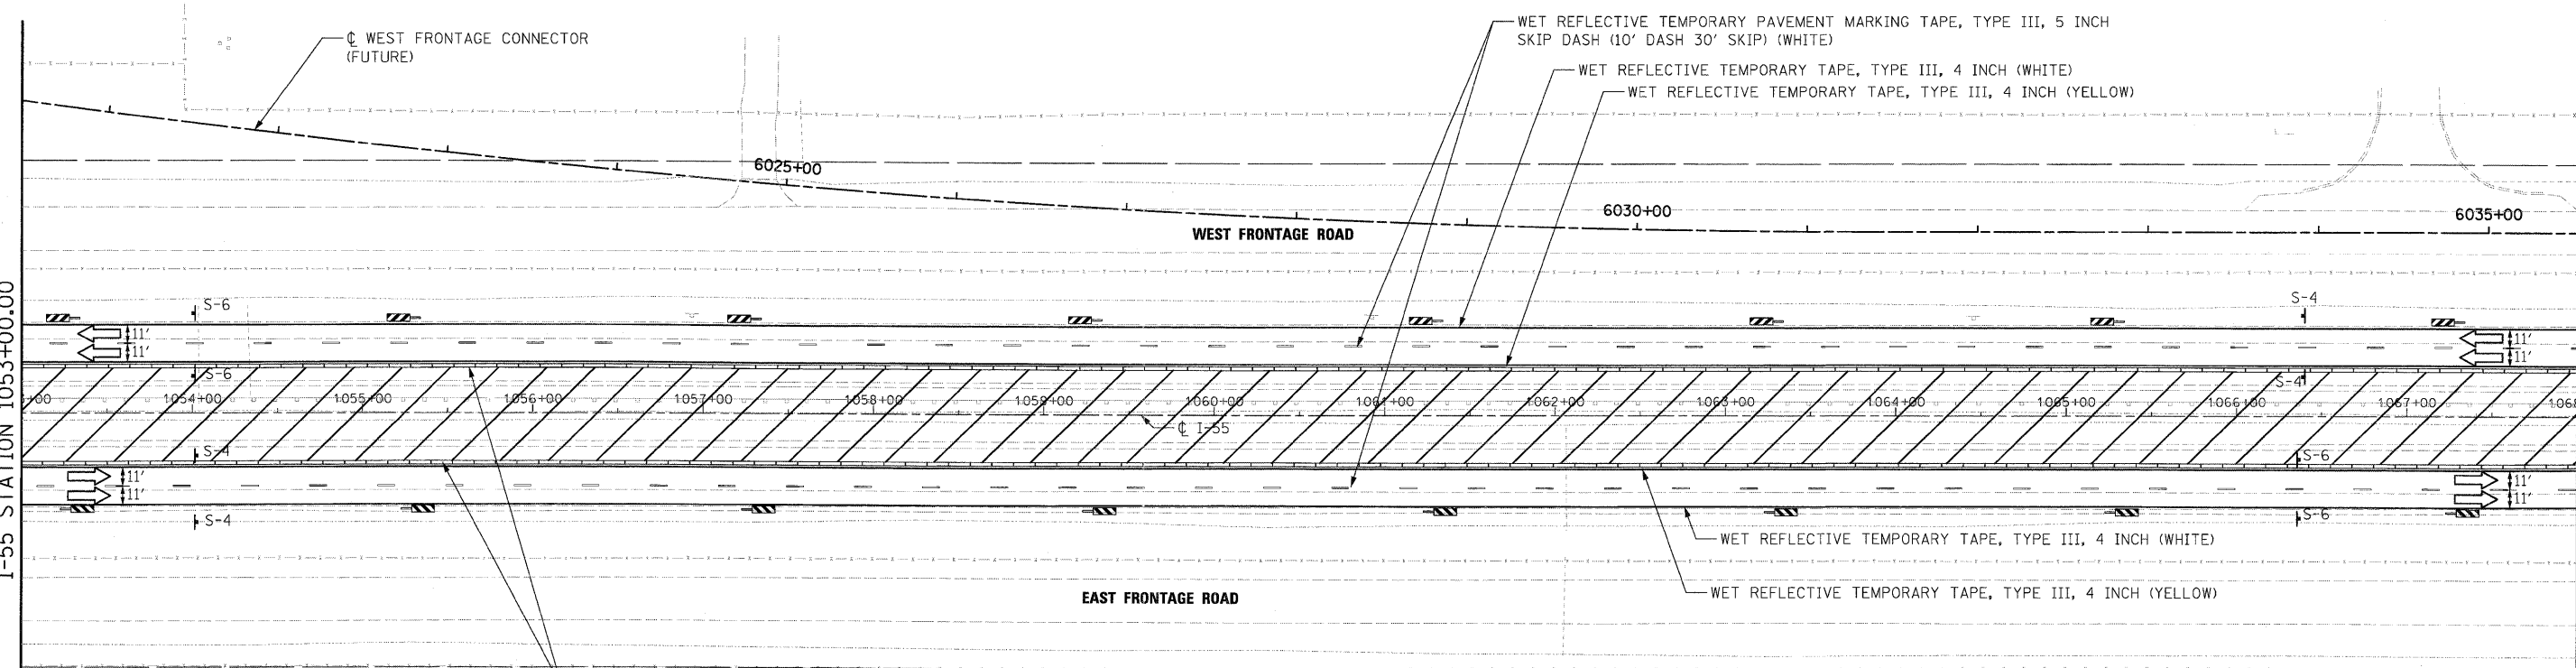


TEMPORARY CONCRETE BARRIER WALL (INSTALL ONLY)
TO BE RELOCATED AFTER STAGE 1
SEE MOT STAGE 2 PLANS AND MOT TYPICAL SECTIONS

NOTE: SEE SHEET MT-1 FOR SIGNING LEGEND

MAINTENANCE OF TRAFFIC LEGEND

- WORK ZONE
- DIRECTION OF TRAFFIC
- PLASTIC DRUMS WITH STEADY BURN LIGHTS SPACING AS SHOWN
- TYPE III BARRICADE
- IMPACT ATTENUATOR WITH PAD
- VERTICAL PANELS AT 200' C-C (TYP.)
- W1-6R0-6030 ABOVE TYPE III BARRICADE

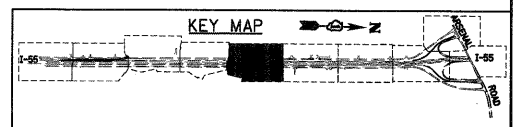

McDonough Associates Inc.
Engineers / Architects
180 East Randolph Street Chicago, Illinois 60601

FILE NAME = D16071-SHT-STAGING15.dgn	USER NAME = TKLuegel	DESIGNED - TRK	REVISED -
		DRAWN - TRK	REVISED -
		CHECKED - DLT	REVISED -
		DATE - 03/20/09	REVISED -

**STATE OF ILLINOIS
DEPARTMENT OF TRANSPORTATION**

**MAINTENANCE OF TRAFFIC
I-55 - STAGE 1**

SCALE: 1"=50' SHEET NO. 4 OF 10 SHEETS STA. 1040+65.00 TO STA. 1053+00.00

F.A.I. RTE.	SECTION	COUNTY	TOTAL SHEETS	SHEET NO.
55	99-2HB-2-R	WILL	171	48
CONTRACT NO. 60F71				
FED. ROAD DIST. NO. 1 ILLINOIS FED. AID PROJECT				

FINAL