


MATCH LINE SEE SHEET MT-9

MATCH LINE SEE SHEET MT-8
1-55 STATION 1112+00.00

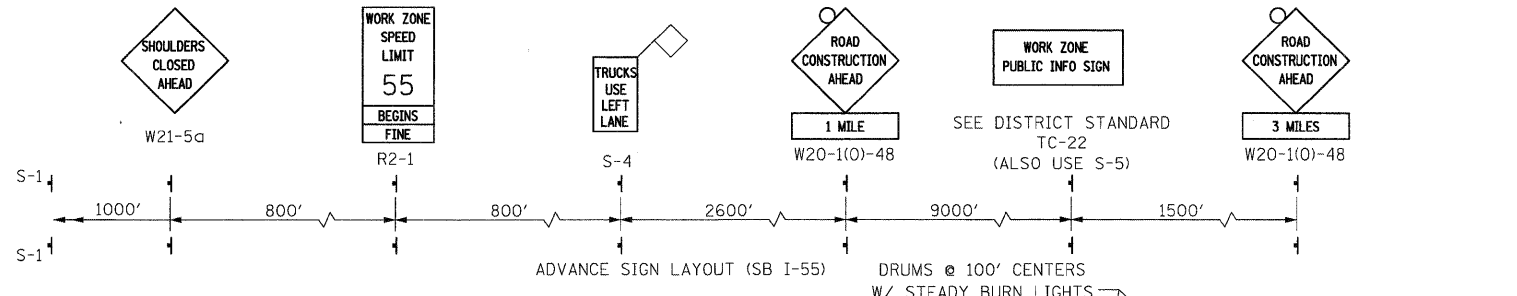

WET REFLECTIVE TEMPORARY TAPE, TYPE III, 8 INCH (WHITE)
WET REFLECTIVE TEMPORARY TAPE, TYPE III, 12 INCH (WHITE)
(45° DIAGONALS @ 30' C-C)

WET REFLECTIVE TEMPORARY TAPE, TYPE III, 4 INCH
(SKIP DASH) 2' DASH 6' SKIP (WHITE)

WET REFLECTIVE TEMPORARY TAPE, TYPE III, 4 INCH (WHITE)

WET REFLECTIVE TEMPORARY TAPE, TYPE III, 4 INCH (WHITE)

WET REFLECTIVE TEMPORARY TAPE, TYPE III, 8 INCH (WHITE)

WET REFLECTIVE TEMPORARY TAPE, TYPE III, 12 INCH (WHITE)
(45° DIAGONALS @ 30' C-C)

TEMPORARY CONCRETE BARRIER WALL (INSTALL ONLY)
TO BE RELOCATED AFTER STAGE 1
SEE MOT STAGE 2 PLANS AND MOT TYPICAL SECTIONS

TEMPORARY IMPACT ATTENUATOR
(FULLY REDIRECTIVE)
TEST LEVEL 3, SPEED = 55 MPH


WET REFLECTIVE TEMPORARY PAVEMENT MARKING TAPE, TYPE III, 5 INCH
SKIP DASH (10' DASH 30' SKIP) (WHITE)

WET REFLECTIVE TEMPORARY TAPE, TYPE III, 4 INCH (WHITE)


NOTE: SEE SHEET MT-1 FOR SIGNING LEGEND

MAINTENANCE OF TRAFFIC LEGEND


- WORK ZONE
- DIRECTION OF TRAFFIC
- PLASTIC DRUMS WITH STEADY BURN LIGHTS SPACING AS SHOWN
- TYPE III BARRICADE
- IMPACT ATTENUATOR WITH PAD
- VERTICAL PANELS AT 200' C-C (TYP.)
- W1-6R0-6030 ABOVE TYPE III BARRICADE

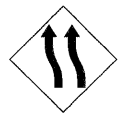


S-1
W1-4R48

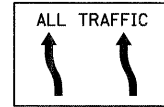


S-2
96" X 48" (1" BORDER)
10" CAPITAL LETTERS BACKGROUND
SHEETING SHALL BE THE SAME AS ALL
DIAMOND SHAPED CONSTRUCTION SIGNS

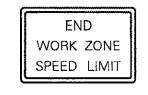


S-3
G20-I103(O)-3660
60" X 30"
(BLACK ON ORANGE)

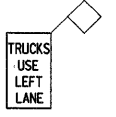


S-4
36" X 48"
(BLACK ON WHITE)

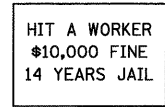

S-5
HIT A WORKER
\$10,000 FINE
14 YEARS JAIL

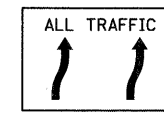

S-8
96" X 48" (1" BORDER)
10" CAPITAL LETTERS BACKGROUND
SHEETING SHALL BE THE SAME AS ALL
DIAMOND SHAPED CONSTRUCTION SIGNS

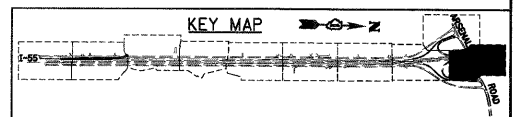

McDonough Associates Inc.
Engineers / Architects
130 East Randolph Street Chicago, Illinois 60601

FILE NAME =	USER NAME = TKLuegel
D160F71-SHT-STAGING20.dgn	
PLOT SCALE = 1:50	
PLOT DATE = 3/19/2009	

DESIGNED - TRK	REVISED -
DRAWN - TRK	REVISED -
CHECKED - DLT	REVISED -
DATE - 03/20/09	REVISED -

STATE OF ILLINOIS	MAINTENANCE OF TRAFFIC
DEPARTMENT OF TRANSPORTATION	I-55 STAGE 1

SCALE: 1"=50'	SHEET NO. 4 OF 10 SHEETS	STA. 1040+65.00 TO STA. 1053+00.00
---------------	--------------------------	------------------------------------

F.A.I. RTE.	SECTION	COUNTY	TOTAL SHEETS	SHEET NO.
55	99-2HB-2-R	WILL	171	53
CONTRACT NO. 60F71				
FED. ROAD DIST. NO. 1 ILLINOIS FED. AID PROJECT				

FINAL