





**MAINTENANCE OF TRAFFIC LEGEND**

- WORK ZONE
- DIRECTION OF TRAFFIC
- PLASTIC DRUMS WITH STEADY BURN LIGHTS SPACING AS SHOWN
- TYPE III BARRICADE
- IMPACT ATTENUATOR WITH PAD
- VERTICAL PANELS AT 200' C-C (TYP.)
- W1-6R0-6030 ABOVE TYPE III BARRICADE

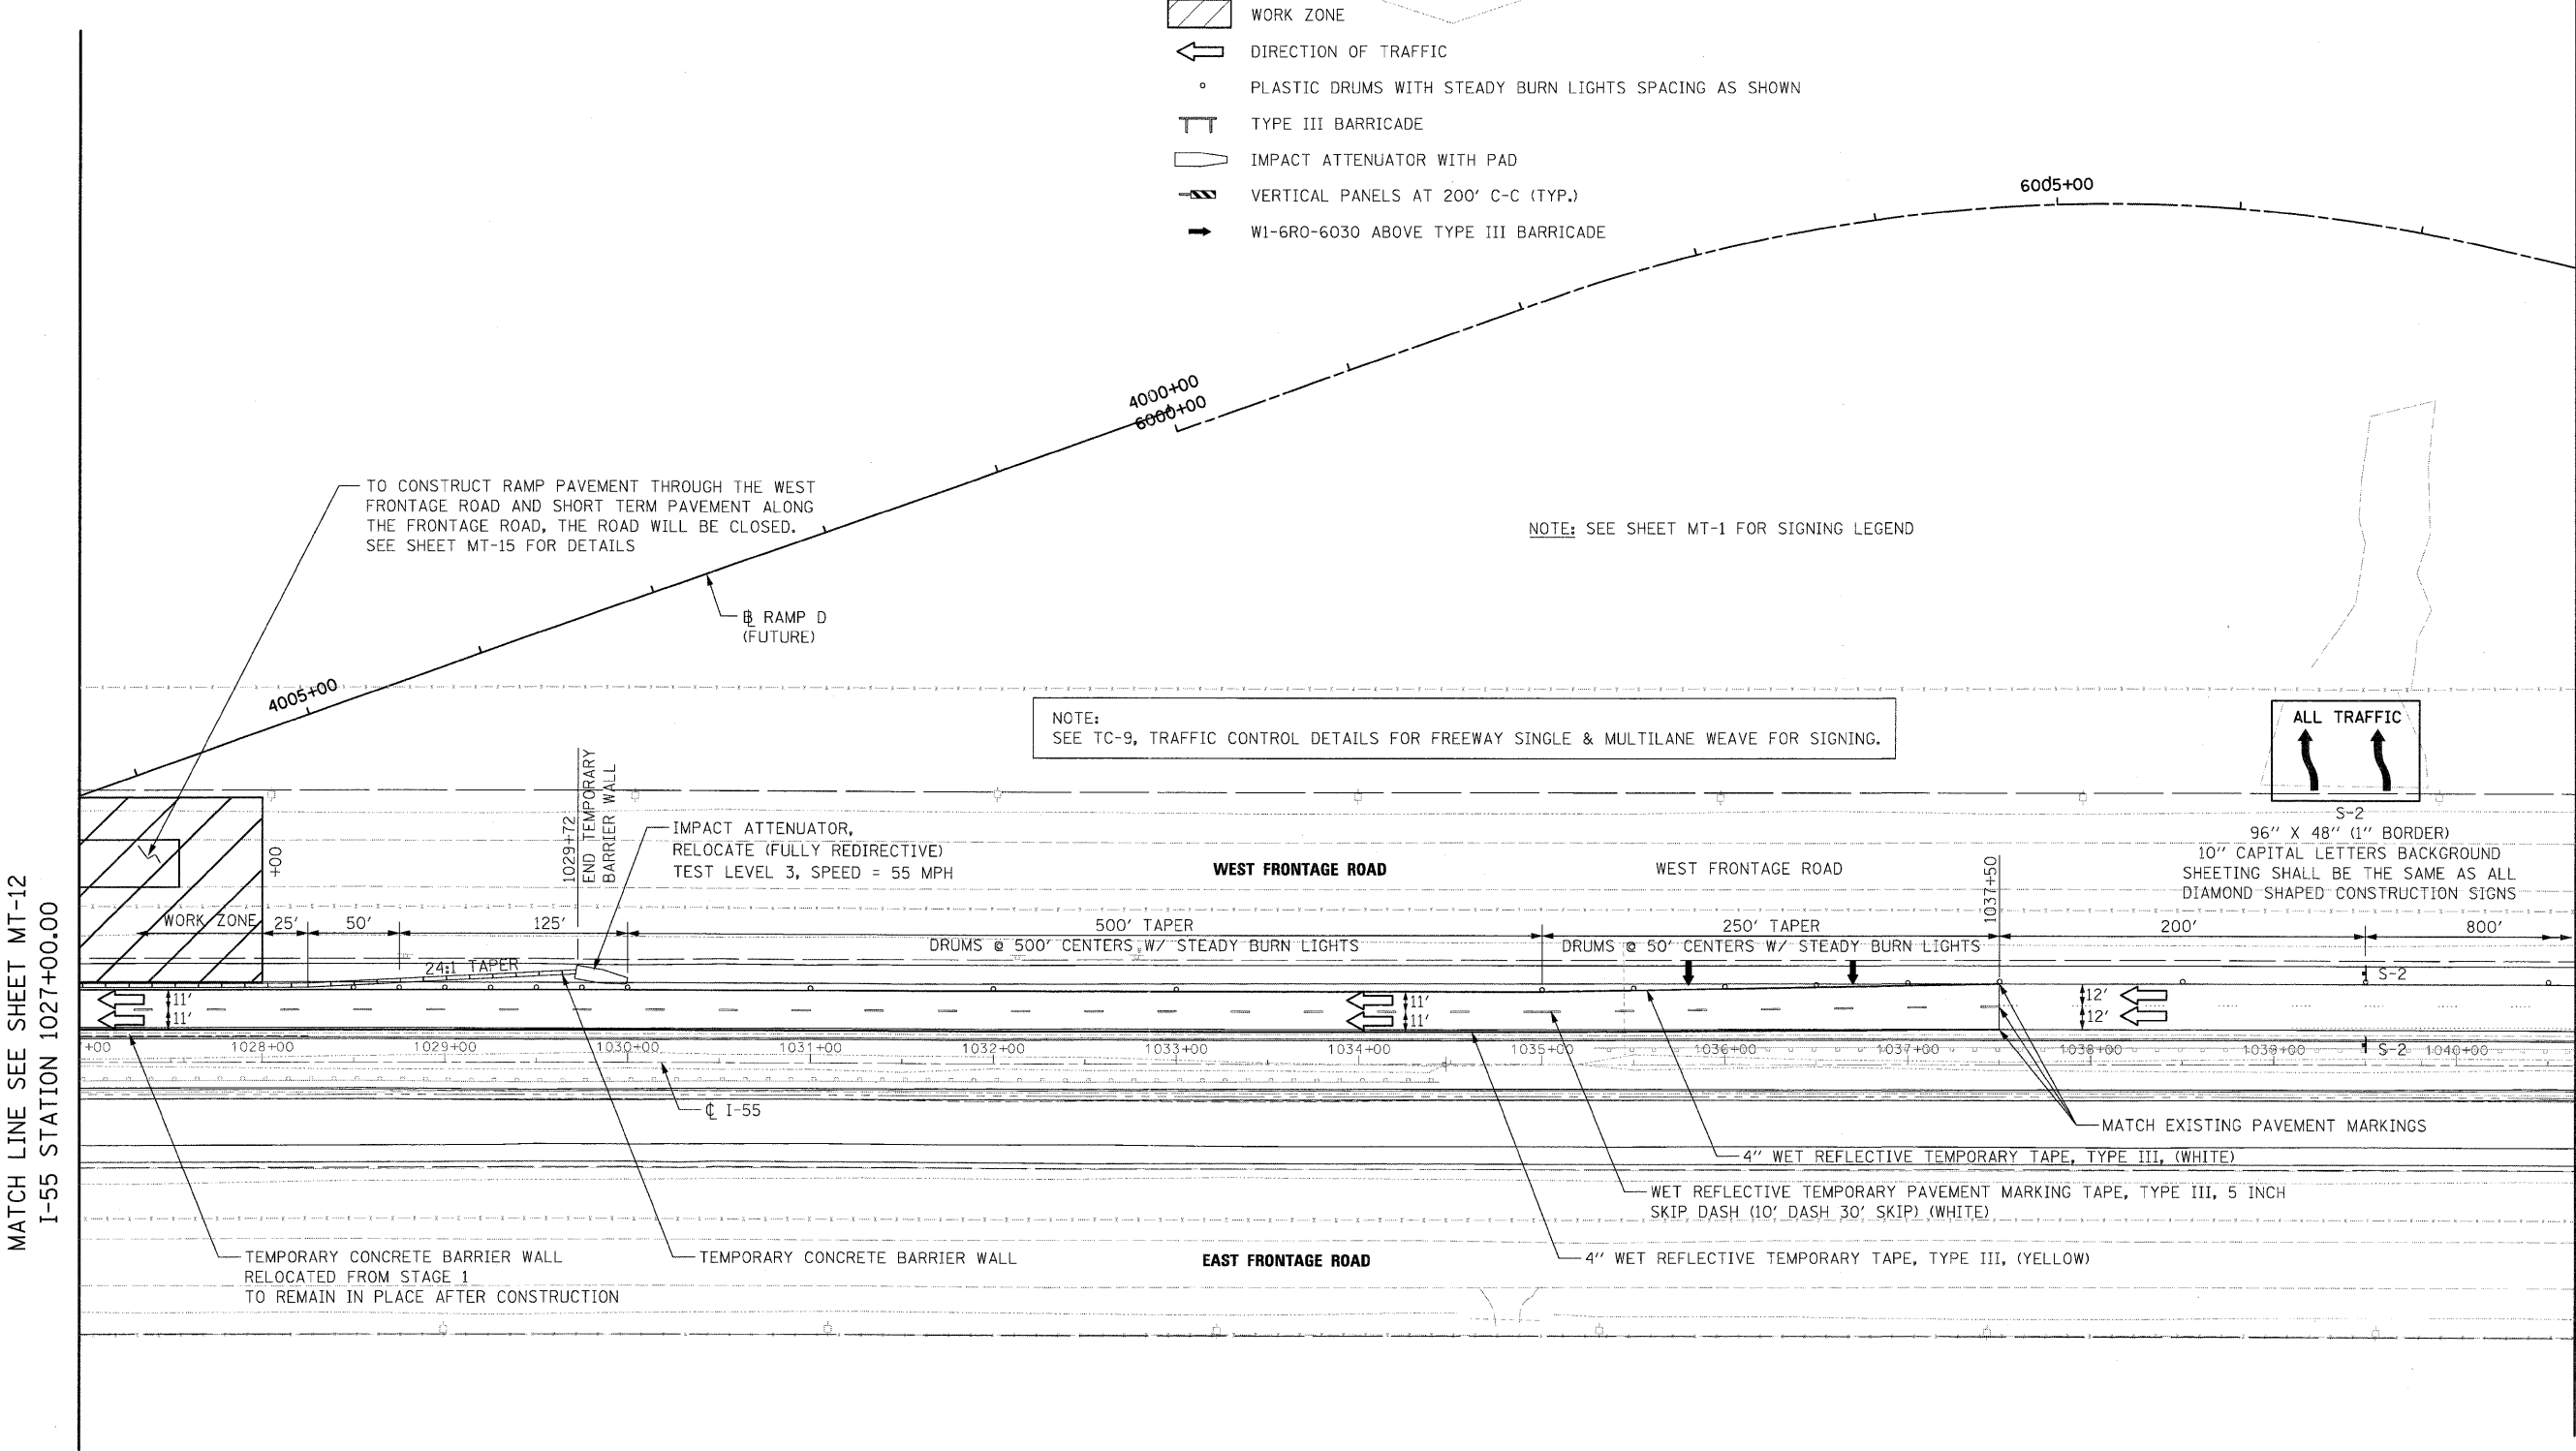

MATCH LINE SEE SHEET MT-12  
I-55 STATION 1027+00.00

MATCH LINE SEE SHEET MT-14  
I-55 STATION 1040+65.00

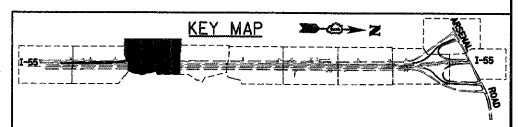

McDonough Associates Inc.  
Engineers / Architects  
130 East Randolph Street, Chicago, Illinois 60601

FILE NAME =	USER NAME = TKluegel
D160771-SHT-STAGING23.dgn	
PLOT SCALE = 1:50	
PLOT DATE = 3/19/2009	

DESIGNED - TRK	REVISED -
DRAWN - TRK	REVISED -
CHECKED - DLT	REVISED -
DATE - 03/20/09	REVISED -

DESIGNED - TRK	REVISED -
DRAWN - TRK	REVISED -
CHECKED - DLT	REVISED -
DATE - 03/20/09	REVISED -

**STATE OF ILLINOIS  
DEPARTMENT OF TRANSPORTATION**

**MAINTENANCE OF TRAFFIC  
I-55 /RAMP D STAGE 2**

SCALE: 1"=50' SHEET NO. 3 OF 10 SHEETS STA. 1027+00.00 TO STA. 1040+65.00

F.A.I. RTE. 55	SECTION 99-2HB-2-R	COUNTY WILL	TOTAL SHEETS 171	SHEET NO. 56
FED. ROAD DIST. NO. 1 ILLINOIS FED. AID PROJECT			CONTRACT NO. 60F71	

**FINAL**