
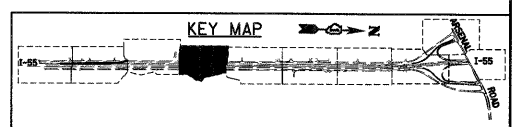


- MAINTENANCE OF TRAFFIC LEGEND**
- WORK ZONE
 - DIRECTION OF TRAFFIC
 - PLASTIC DRUMS WITH STEADY BURN LIGHTS SPACING AS SHOWN
 - TYPE III BARRICADE
 - IMPACT ATTENUATOR WITH PAD
 - VERTICAL PANELS AT 200' C-C (TYP.)
 - W1-6RO-6030 ABOVE TYPE III BARRICADE

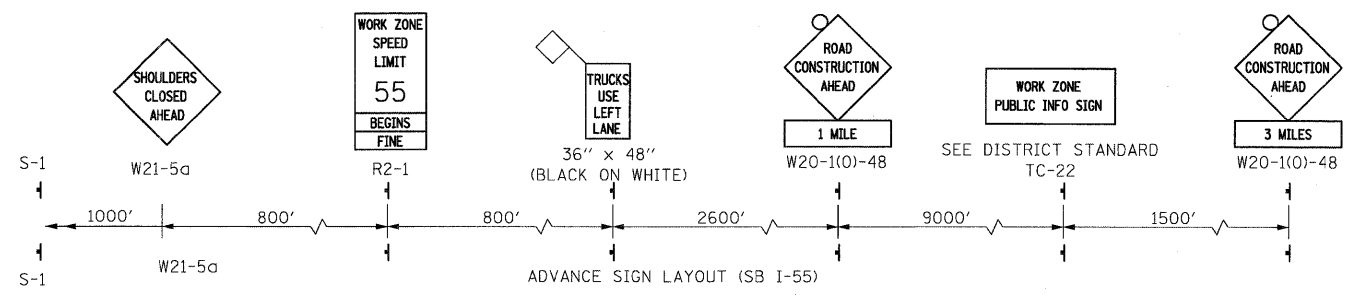

McDonough Associates Inc.
 Engineers / Architects
 130 East Randolph Street, Chicago, Illinois 60601

FILE NAME =	USER NAME = TKluaga
D160F71-SHT-STAGING24.dgn	
PLOT SCALE = 1:50	
PLOT DATE = 3/19/2009	

DESIGNED - TRK	REVISED -
DRAWN - TRK	REVISED -
CHECKED - DLT	REVISED -
DATE - 03/20/09	REVISED -

STATE OF ILLINOIS
DEPARTMENT OF TRANSPORTATION

MAINTENANCE OF TRAFFIC
I-55 /RAMP D STAGE 2

SCALE: 1"=50' SHEET NO. 4 OF 10 SHEETS STA. 1040+65.00 TO STA. 1053+00.00

F.A.I. RTE.	SECTION	COUNTY	TOTAL SHEETS	SHEET NO.
55	99-2HB-2-R	WILL	171	57
CONTRACT NO. 60F71				
FED. ROAD DIST. NO. 1 ILLINOIS FED. AID PROJECT				

FINAL