



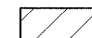


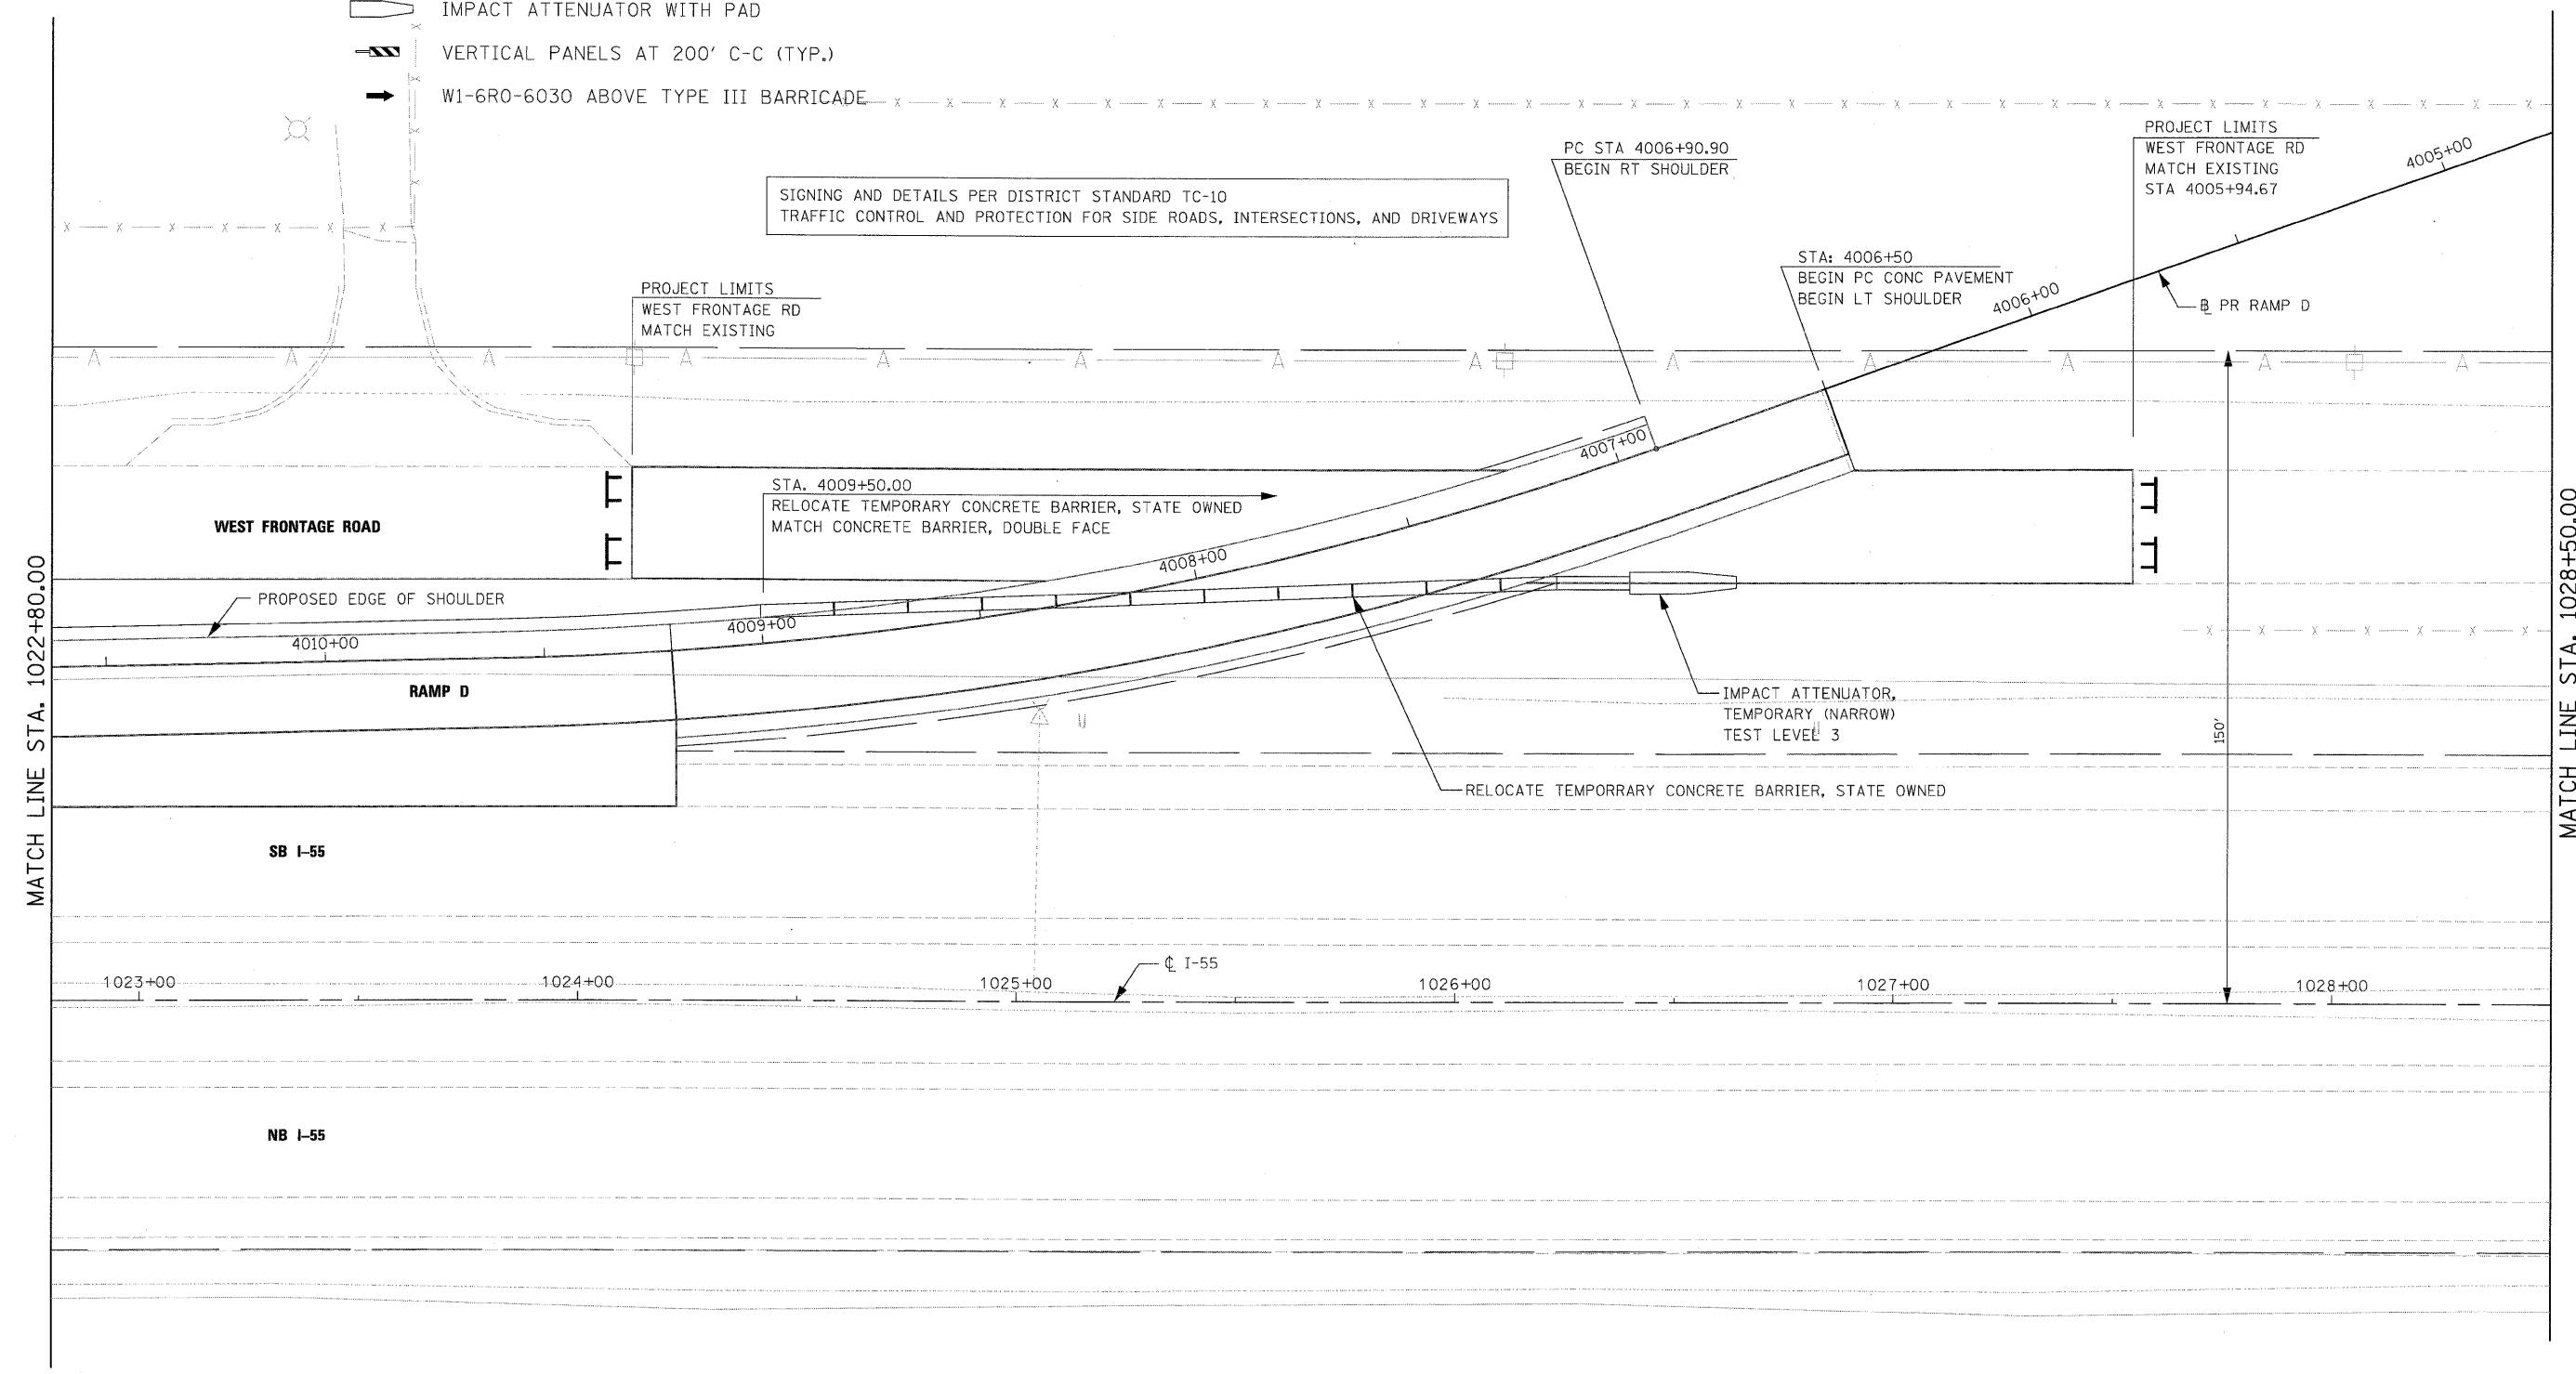
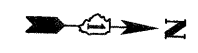


MAINTENANCE OF TRAFFIC LEGEND

-  WORK ZONE
-  DIRECTION OF TRAFFIC
-  PLASTIC DRUMS WITH STEADY BURN LIGHTS SPACING AS SHOWN
-  TYPE III BARRICADE
-  IMPACT ATTENUATOR WITH PAD
-  VERTICAL PANELS AT 200' C-C (TYP.)
-  W1-6R0-6030 ABOVE TYPE III BARRICADE

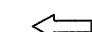

McDonough Associates Inc.
 Engineers / Architects
 130 East Randolph Street Chicago, Illinois 60601

FILE NAME = D160F71-SHT-STAGINC25.dgn	USER NAME = TKLuegel	DESIGNED - TRK	REVISED -	STATE OF ILLINOIS DEPARTMENT OF TRANSPORTATION	STAGE 2 SHORT TERM LANE CLOSURE DETAIL	F.A.I RTE. 55	SECTION 99-2HB-2-R	COUNTY WILL	TOTAL SHEETS 171	SHEET NO. 58	
PLCT SCALE = 1:20	CHECKED - DLT	REVISED -	REVISED -			SCALE: 1"=20' SHEET NO. 1 OF 4 SHEETS STA. TO STA. 1022+80.00					
PLCT DATE = 3/19/2009	DATE - 03/20/09	REVISED -	REVISED -			FED. ROAD DIST. NO. 1 ILLINOIS FED. AID PROJECT CONTRACT NO. 60F71					

FINAL