



**NOTES:**

- HORIZONTAL CONTROL, VERTICAL CONTROL, CENTERLINE ALIGNMENT, AND TOPOGRAPHIC FEATURES WERE SUPPLIED BY ILLINOIS DEPARTMENT OF TRANSPORTATION, CONTRACT NUMBER 60C31, DATED NOVEMBER 20, 2008.
- COMCAST DOES NOT HAVE ANY UNDERGROUND FACILITIES WITHIN THE PROJECT LIMITS.
- UNKNOWN FIBER OPTIC LINE WAS DISCOVERED IN THE FIELD. IT IS ASSUMED TO BE LEVEL 3 COMMUNICATION. AS OF JANUARY 9, 2008, ASE HAS NOT RECEIVED LEVEL 3 COMMUNICATION UTILITY MAPS. THEREFORE, THE UNKNOWN FIBER OPTIC SHOWN BASED ON FIELD EVIDENCE.
- LEVEL D INFORMATION FOR WILLIAMS COMMUNICATIONS GROUP WAS PROVIDED BY ILLINOIS DEPARTMENT OF TRANSPORTATION (IDOT).

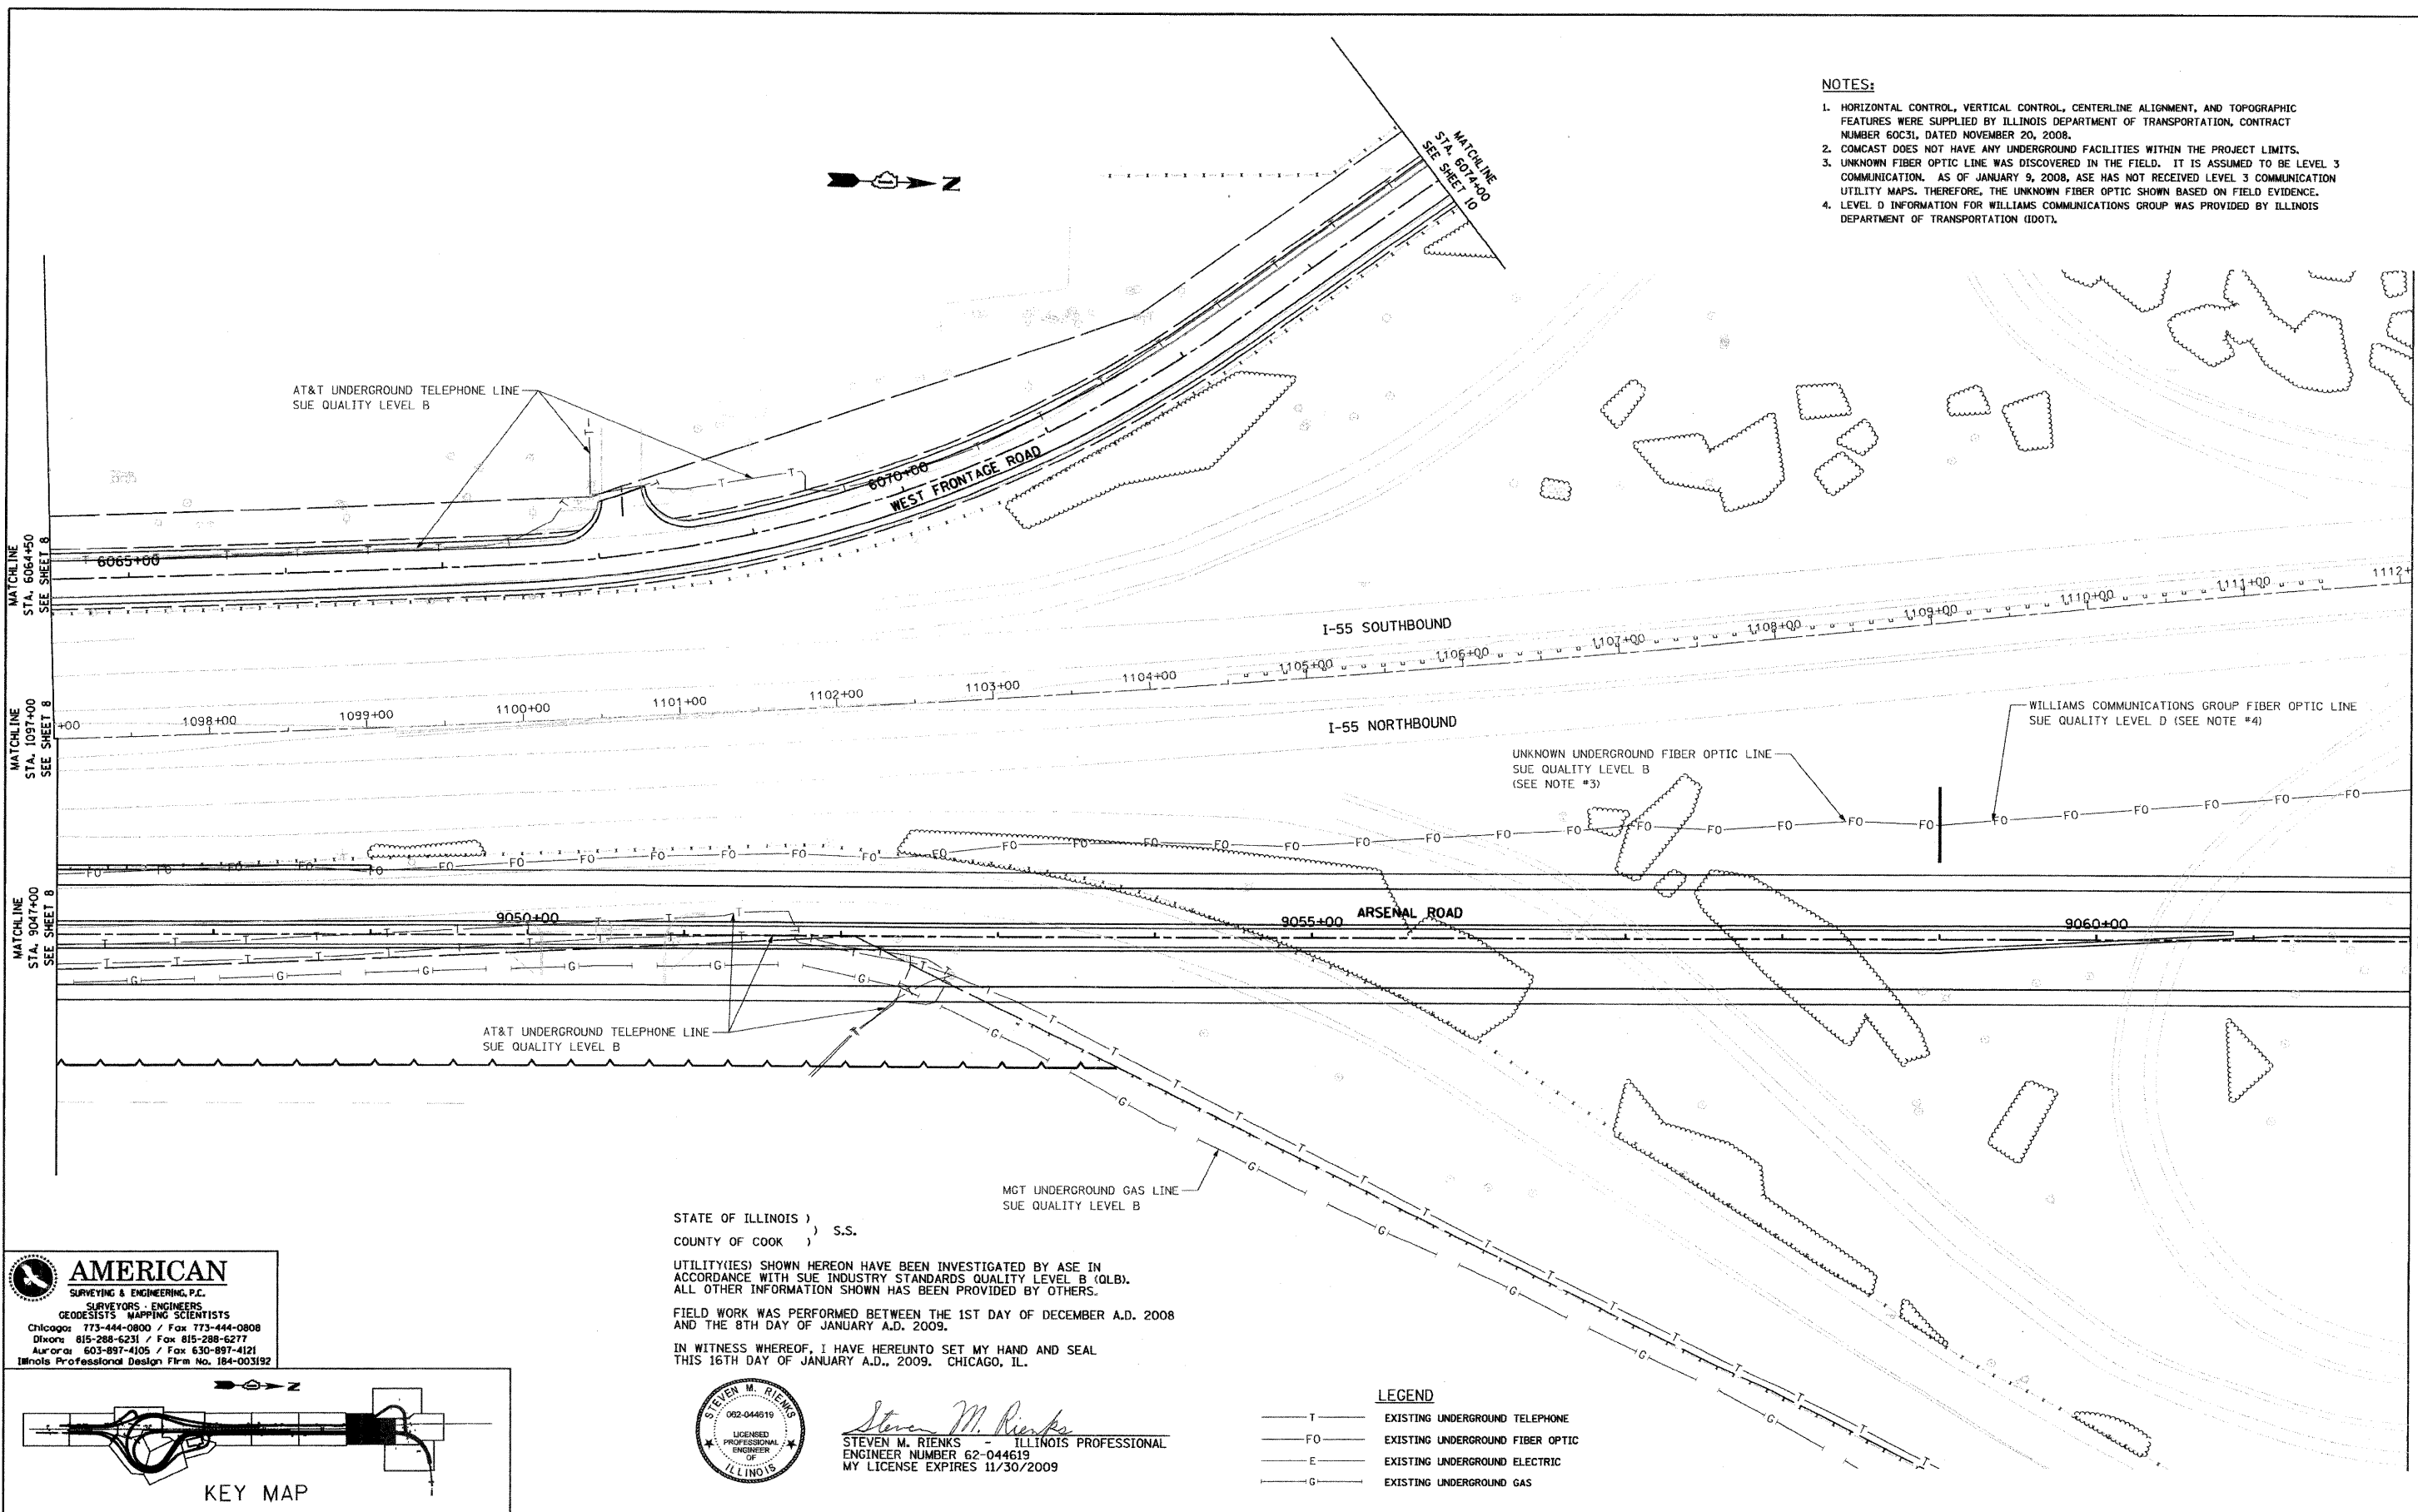

**AMERICAN**  
SURVEYING & ENGINEERING, P.C.  
SURVEYORS - ENGINEERS  
GEODETSISTS - MAPPING SCIENTISTS  
Chicago: 773-444-0800 / Fax 773-444-0808  
Dixon: 815-288-6231 / Fax 815-288-6277  
Aurora: 603-897-4105 / Fax 630-897-4121  
Illinois Professional Design Firm No. 184-003192

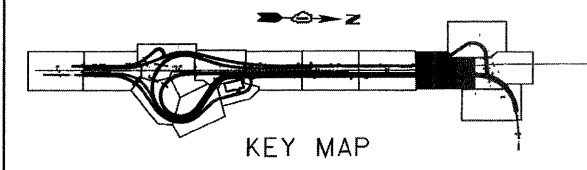

STATE OF ILLINOIS )  
COUNTY OF COOK ) S.S.  
UTILITIES SHOWN HEREON HAVE BEEN INVESTIGATED BY ASE IN ACCORDANCE WITH SUE INDUSTRY STANDARDS QUALITY LEVEL B (QLB). ALL OTHER INFORMATION SHOWN HAS BEEN PROVIDED BY OTHERS.  
FIELD WORK WAS PERFORMED BETWEEN THE 1ST DAY OF DECEMBER A.D. 2008 AND THE 8TH DAY OF JANUARY A.D. 2009.  
IN WITNESS WHEREOF, I HAVE HEREUNTO SET MY HAND AND SEAL THIS 16TH DAY OF JANUARY A.D., 2009. CHICAGO, IL.

*Steven M. Rienks*  
STEVEN M. RIENKS - ILLINOIS PROFESSIONAL ENGINEER NUMBER 62-044619  
MY LICENSE EXPIRES 11/30/2009

- LEGEND**
- T — EXISTING UNDERGROUND TELEPHONE
  - FO — EXISTING UNDERGROUND FIBER OPTIC
  - E — EXISTING UNDERGROUND ELECTRIC
  - G — EXISTING UNDERGROUND GAS

|             |                       |            |           |   |   |           |      |                           |            |        |              |           |
|-------------|-----------------------|------------|-----------|---|---|-----------|------|---------------------------|------------|--------|--------------|-----------|
| FILE NAME = | USER NAME =           | DESIGNED - | REVISED - | <b>STATE OF ILLINOIS<br/>DEPARTMENT OF TRANSPORTATION</b> | <b>SUE INVESTIGATION OF<br/>UNDERGROUND UTILITIES</b> |           |      | F.A.I. RTE.               | SECTION    | COUNTY | TOTAL SHEETS | SHEET NO. |
| #FILE#      |                       | DRAWN -    | REVISED - |   |   |           |      | 55                        | 99-2HB-2-R | WILL   | 171          | 92        |
|             | PLOT SCALE = 1"=50'   | CHECKED -  | REVISED - |   |   |           |      | CONTRACT NO. 60C31        |            |        |              |           |
|             | PLOT DATE = 1/16/2009 | DATE -     | REVISED - |   |   |           |      | ILLINOIS FED. AID PROJECT |            |        |              |           |
|             |                       |            |           | SCALE:  | SHEET NO.   | OF SHEETS | STA. | TO STA.                   |            |        |              |           |

FINAL