


NOTE:  
CONTRACTOR TO PROVIDE POSITIVE DRAINAGE  
ALONG TEMPORARY PAVEMENT.

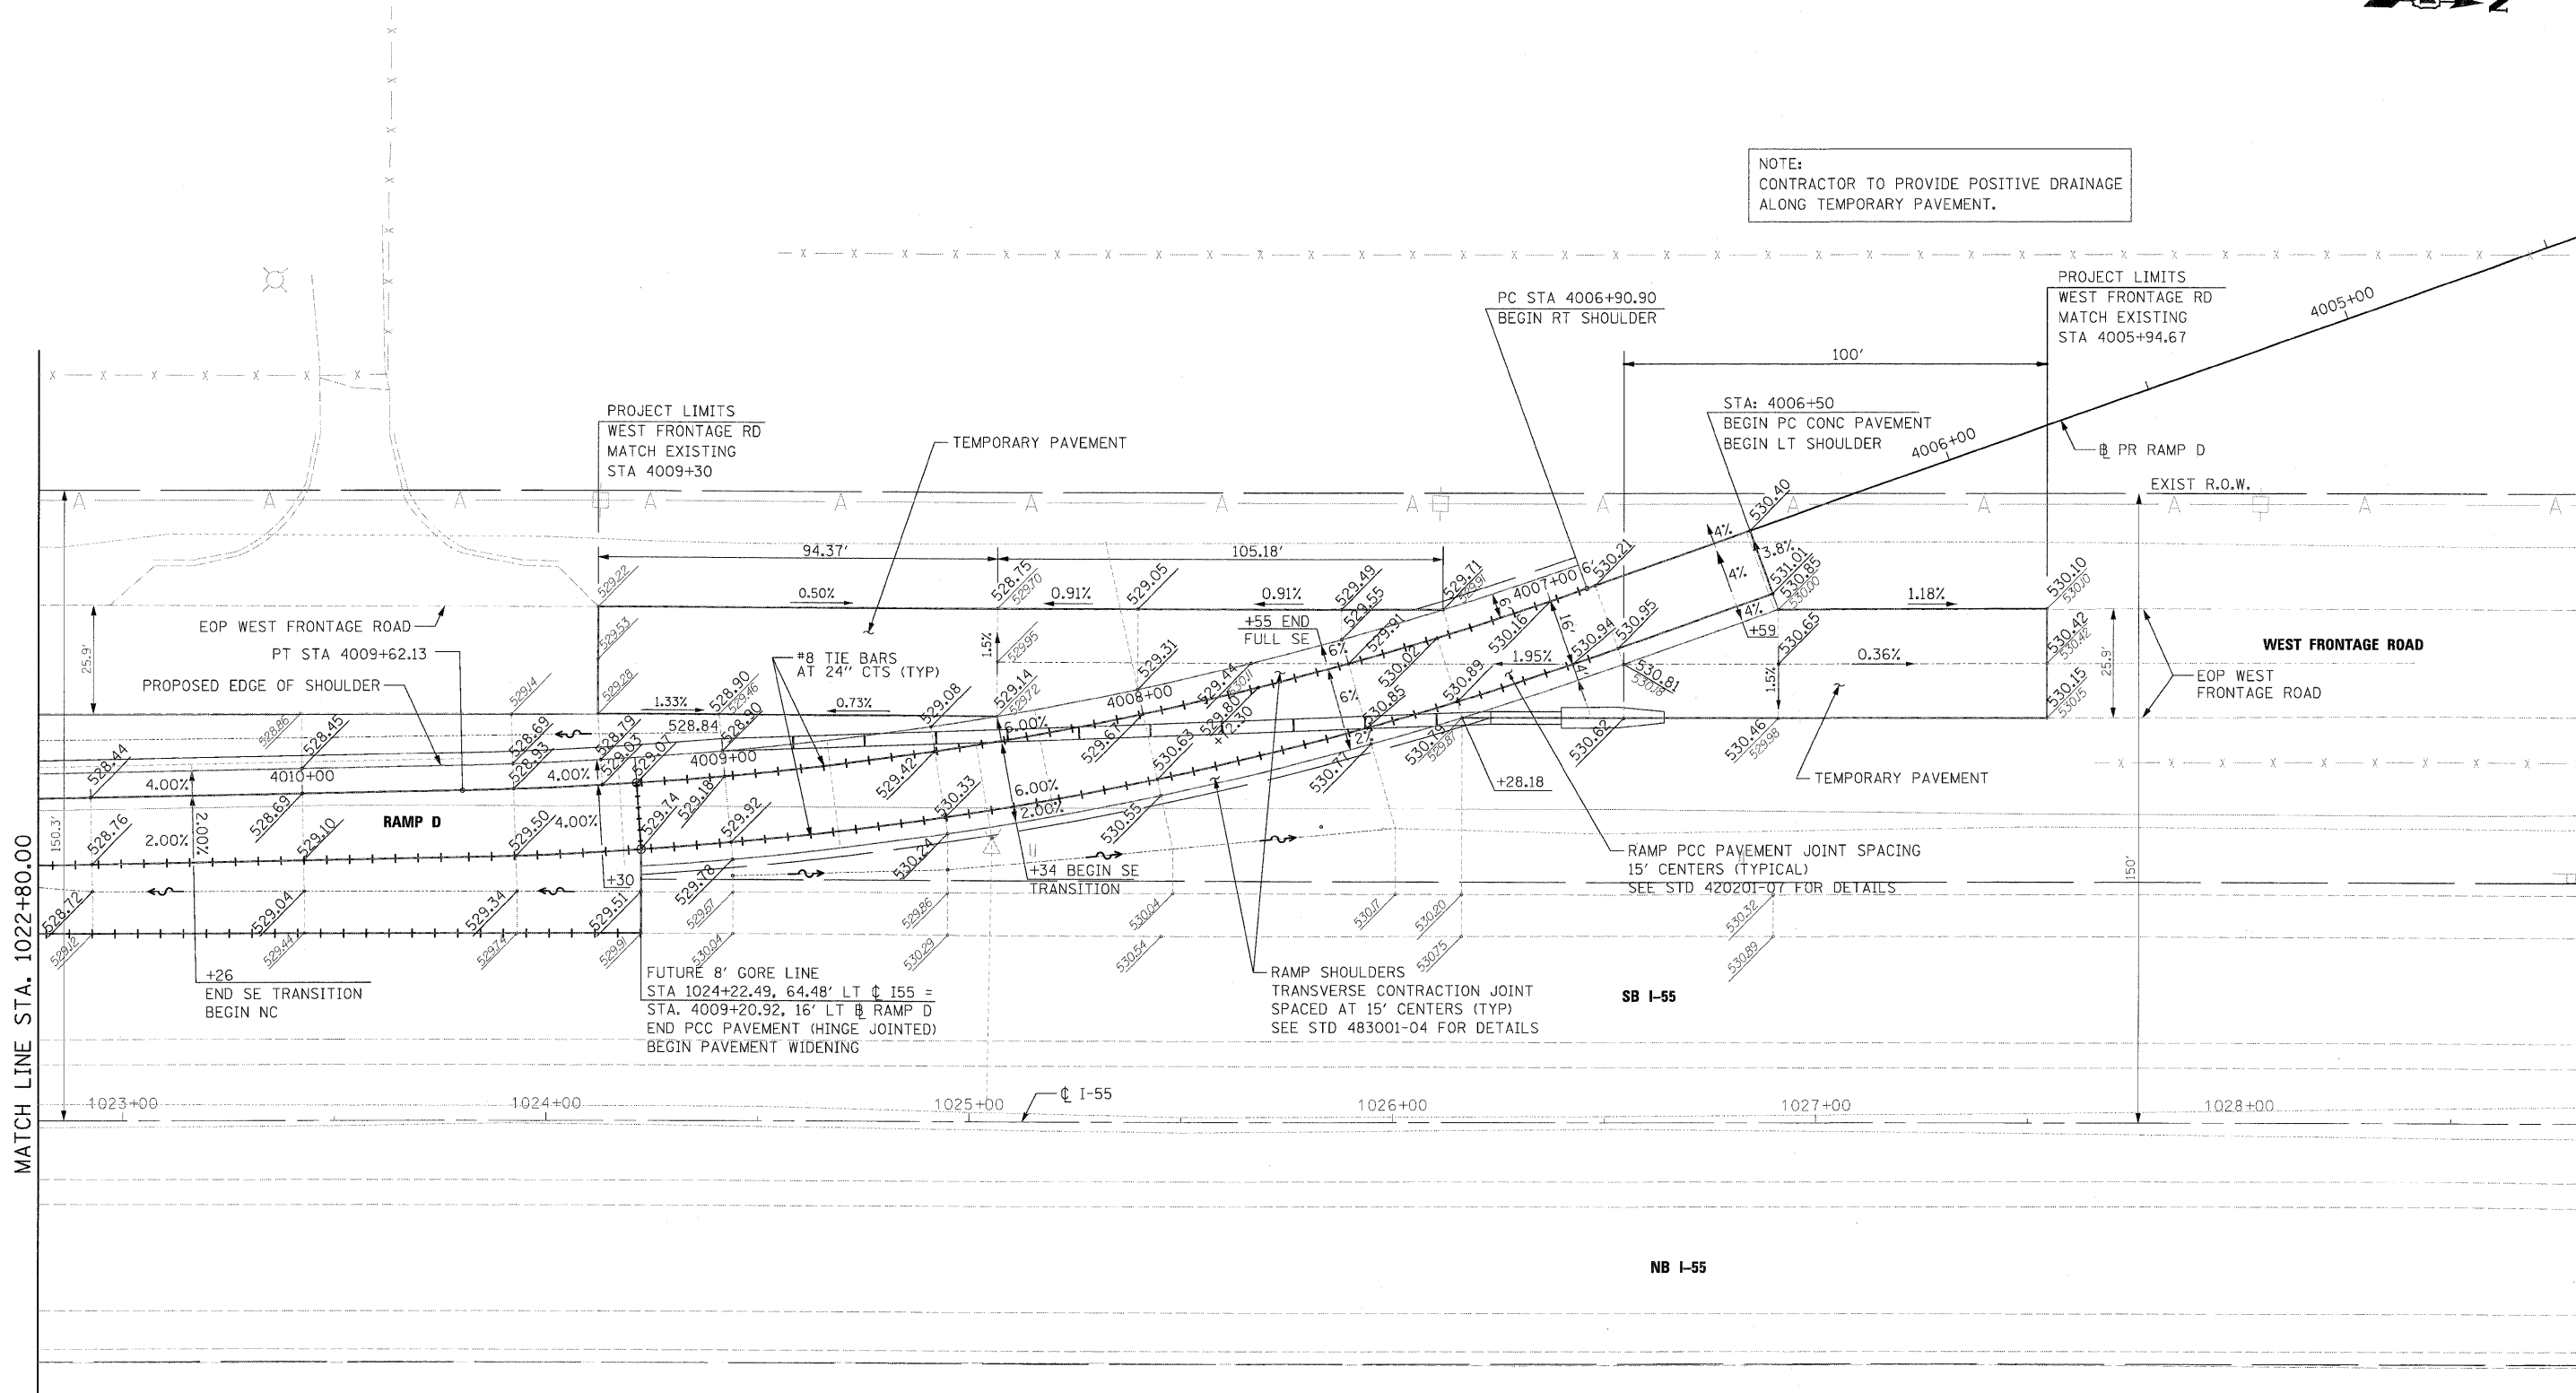

EXISTING LEGEND  
 PROPOSED ELEVATION  
 EXISTING ELEVATION

McDonough Associates Inc.  
 Engineers / Architects  
 130 East Randolph Street, Chicago, Illinois 60601

FILE NAME =  
 D:\6071-SHT-DETAILS\504.dgn  
 PLOT SCALE = 1:20  
 PLOT DATE = 3/19/2009

|                      |                |                 |
|----------------------|----------------|-----------------|
| USER NAME = TKLuegel | DESIGNED - JTF | REVISED -       |
| DRAWN - JTF          | CHECKED - DLT  | DATE - 03/20/09 |
| REVISIONS            |                |                 |
| REVISED -            |                |                 |
| REVISED -            |                |                 |
| REVISED -            |                |                 |

STATE OF ILLINOIS  
 DEPARTMENT OF TRANSPORTATION

RAMP D PAVEMENT AND GORE DETAIL  
 SCALE: 1"=20'  
 SHEET NO. 1 OF 4 SHEETS  
 STA. TO STA. 1022+80.00

|   |                    |             |                  |               |
|---|--------------------|-------------|------------------|---------------|
| F.A.I. RTE. 55                                  | SECTION 99-2HB-2-R | COUNTY WILL | TOTAL SHEETS 171 | SHEET NO. 102 |
| CONTRACT NO. 60F71                              |                    |             |                  |               |
| FED. ROAD DIST. NO. 1 ILLINOIS FED. AID PROJECT |                    |             |                  |               |

FINAL