


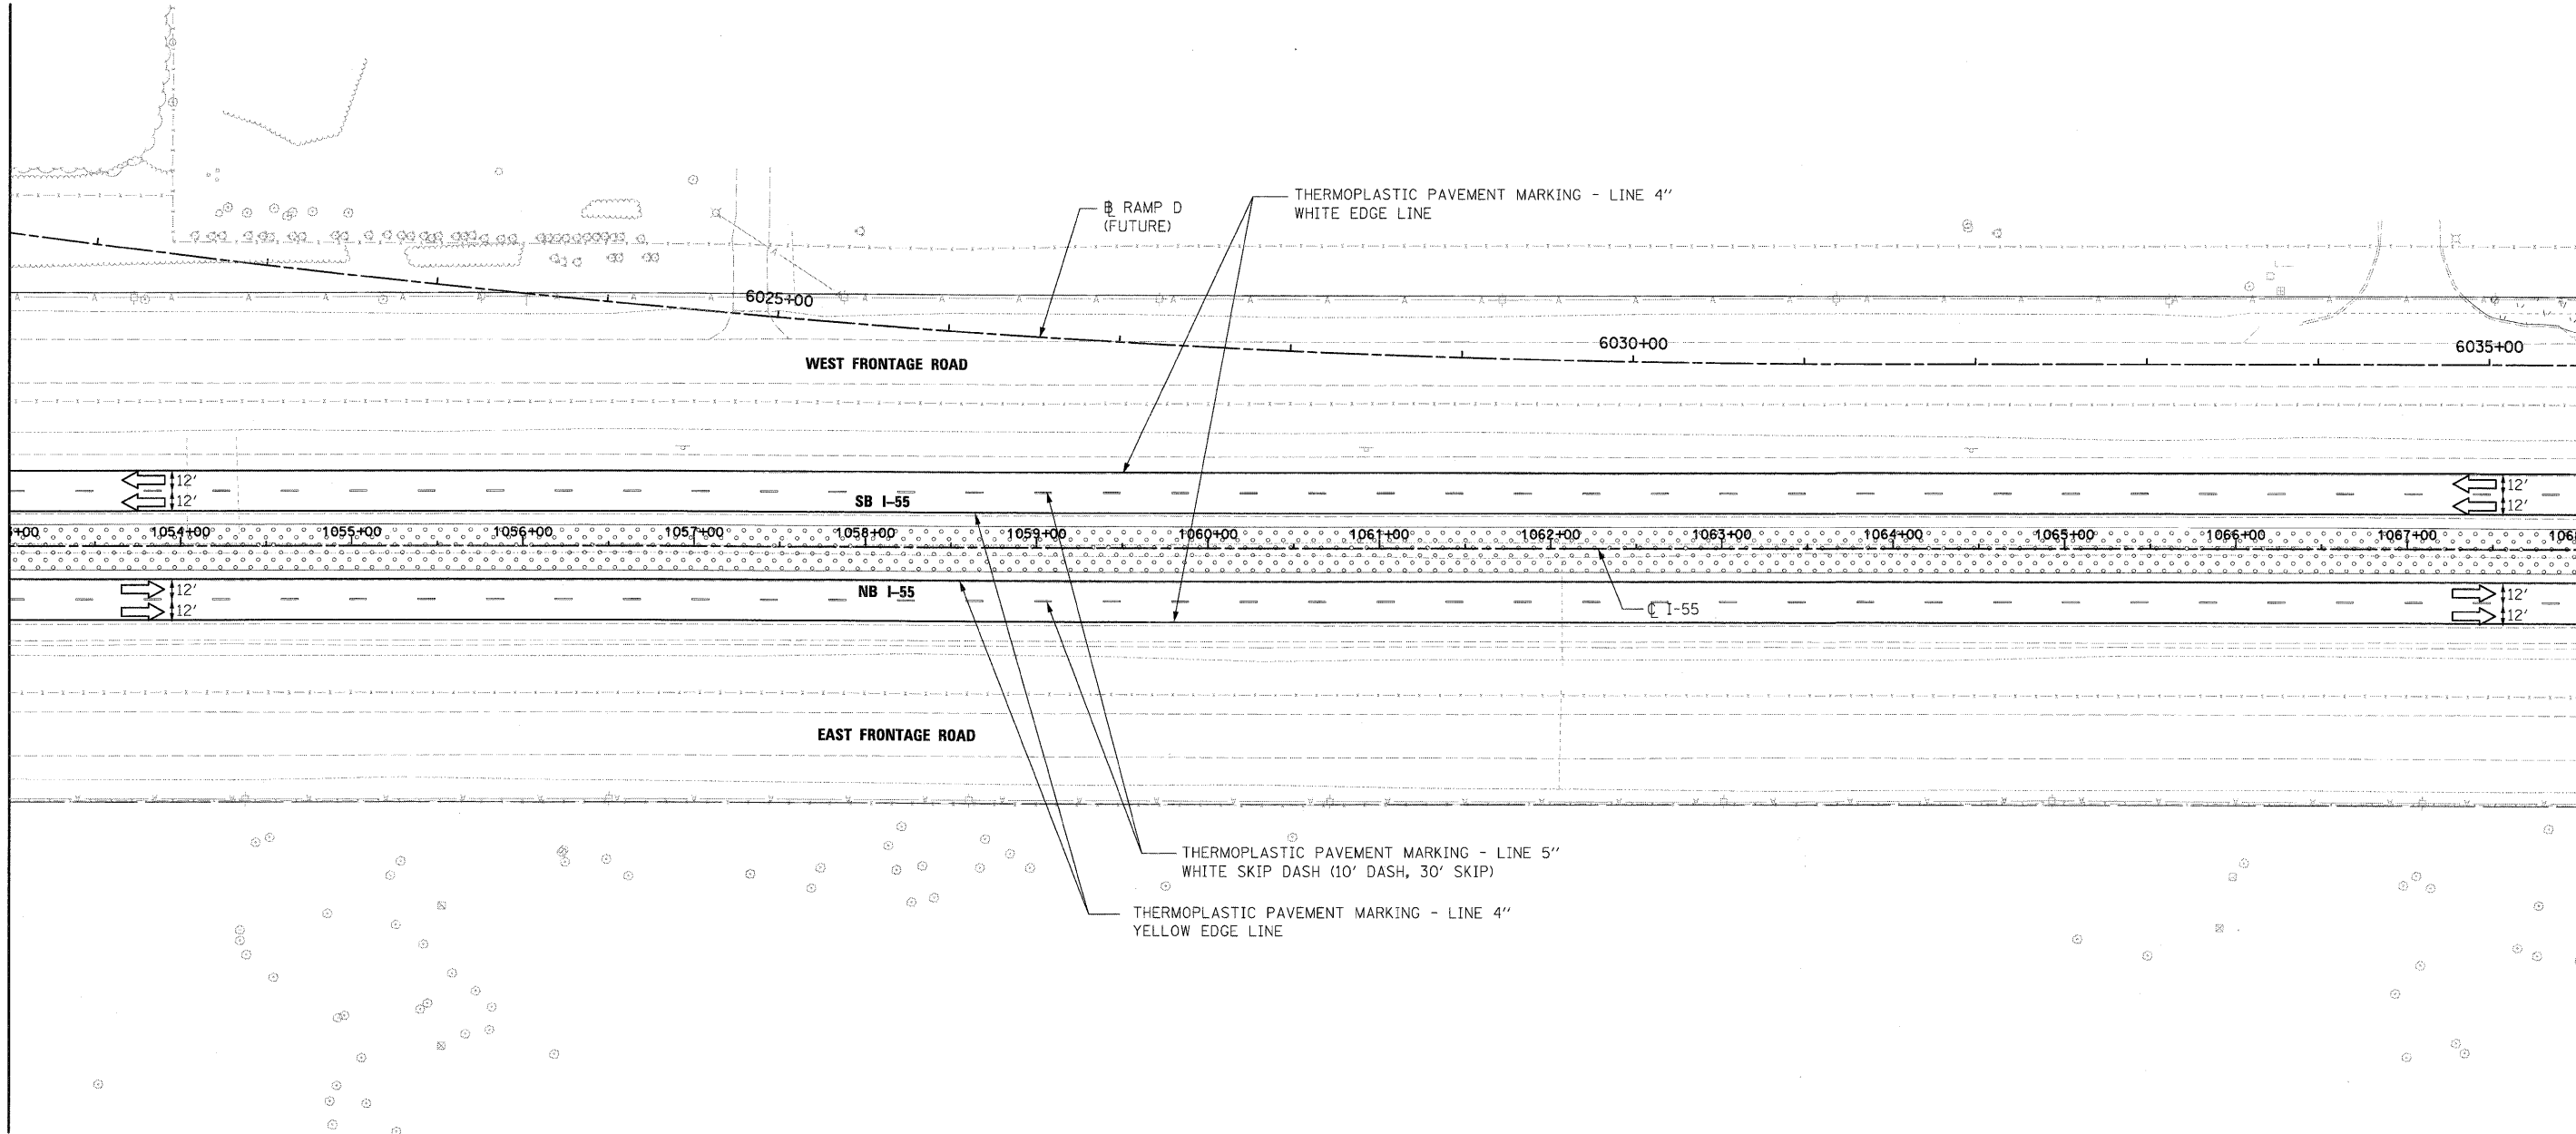


MATCH LINE SEE SHEET LS-4 I-55 STATION 1053+00

MATCH LINE SEE SHEET LS-6 I-55 STATION 1068+00.00



LANDSCAPING LEGEND

	SEEDING CLASS 2A
	SEEDING CLASS 7

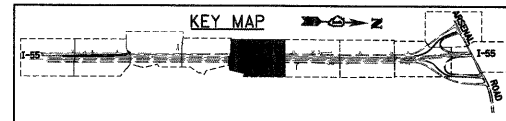

McDonough Associates Inc.
 Engineers/Architects
 130 East Randolph Street Chicago, Illinois 60601

FILE NAME = D:\6071-SHT-LNDSCP25.dgn	USER NAME = TK.uegel	DESIGNED - JCL	REVISED -
		DRAWN - JCL	REVISED -
		CHECKED - DLT	REVISED -
		DATE - 03/20/09	REVISED -

**STATE OF ILLINOIS
DEPARTMENT OF TRANSPORTATION**

LANDSCAPE AND STRIPING PLAN		
SCALE: 1"=50'	SHEET NO. 5 OF 10 SHEETS	STA. 1053+00.00 TO STA. 1068+00.00

F.A.I. RTE. 55	SECTION 99-2HB-2-R	COUNTY WILL	TOTAL SHEETS 171	SHEET NO. 107
FED. ROAD DIST. NO. 1 ILLINOIS FED. AID PROJECT			CONTRACT NO. 60F71	

FINAL