
 
 


LANDSCAPING LEGEND

-  SEEDING CLASS 2A
-  SEEDING CLASS 7

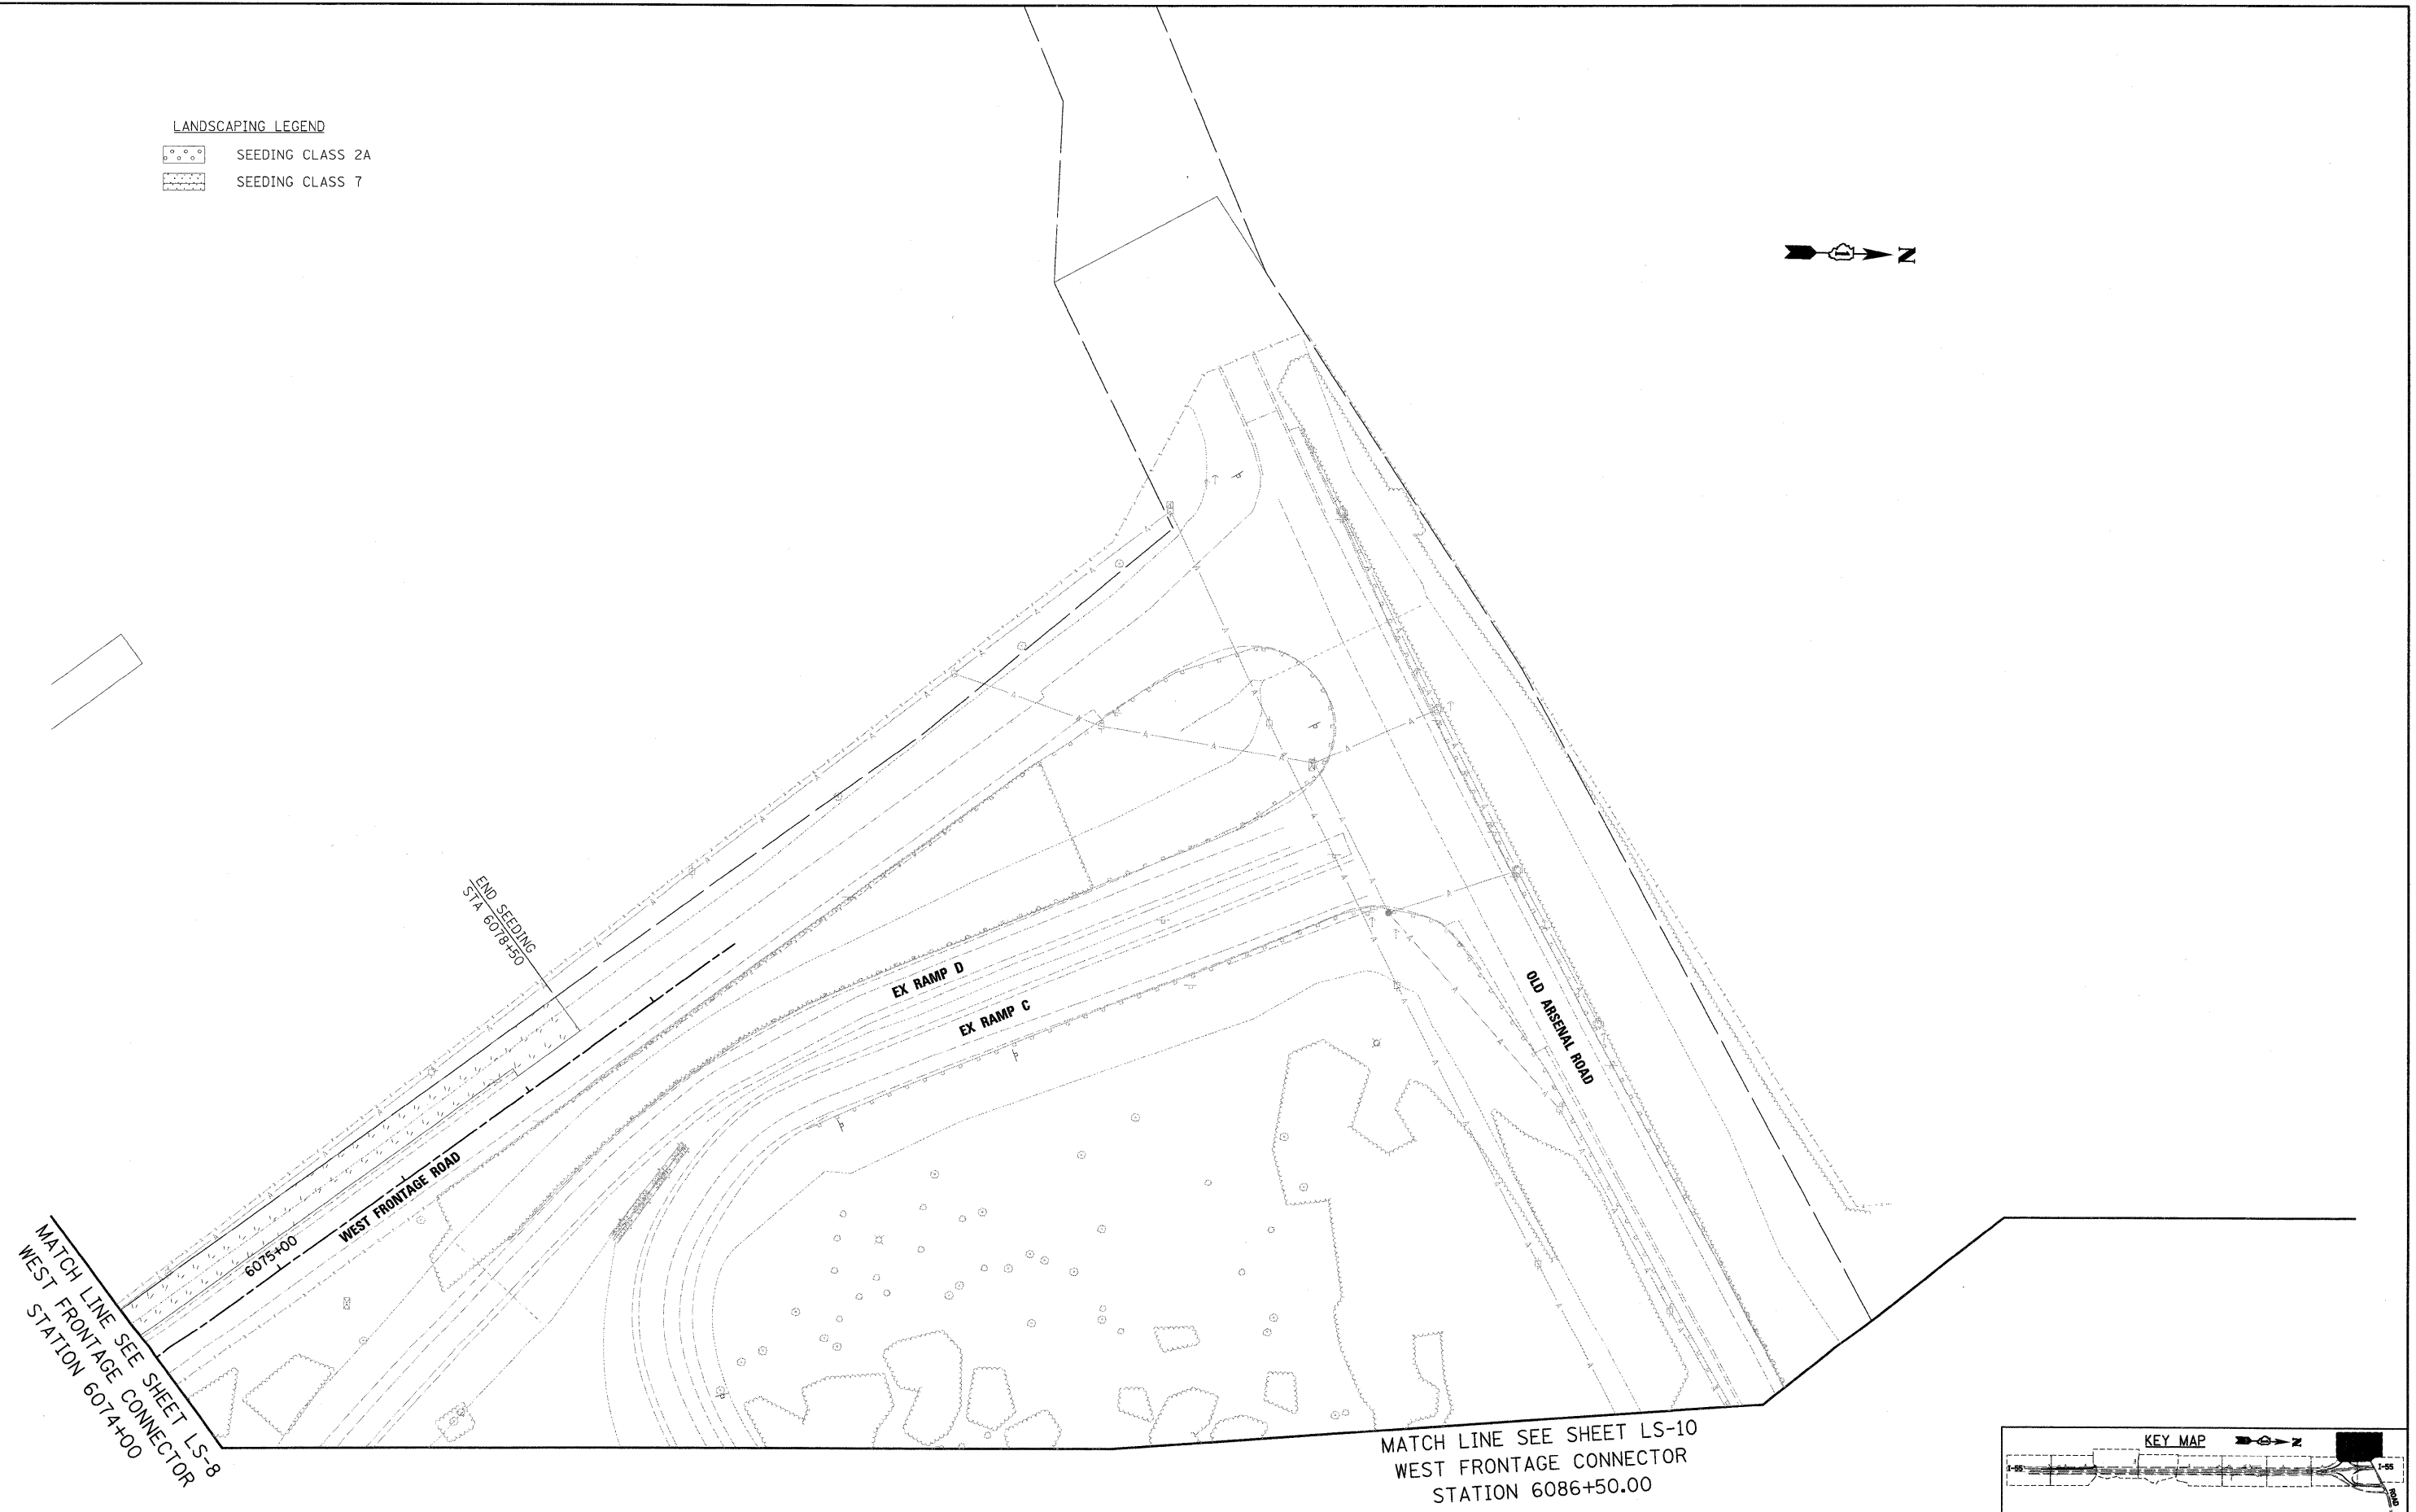

END SEEDING
STA 6076+50

EX RAMP D

EX RAMP C


OLD ARSENAL ROAD

WEST FRONTAGE ROAD

6075+00

MATCH LINE SEE SHEET LS-8
WEST FRONTAGE CONNECTOR
STATION 6074+00

MATCH LINE SEE SHEET LS-10
WEST FRONTAGE CONNECTOR
STATION 6086+50.00

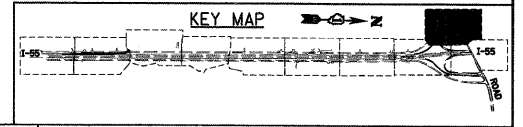

McDonough Associates Inc.
 Engineers / Architects
 130 East Randolph Street, Chicago, Illinois 60601

FILE NAME = D160F71-SHT-LN0SCP09.dgn	USER NAME = TK1uegol	DESIGNED - JCL	REVISED -
		DRAWN - JCL	REVISED -
		CHECKED - DLT	REVISED -
		DATE - 03/20/09	REVISED -

**STATE OF ILLINOIS
DEPARTMENT OF TRANSPORTATION**

LANDSCAPE AND STRIPING

SCALE: 1"=50' SHEET NO. 9 OF 10 SHEETS STA. 6074+00.00 TO STA. 6086+50.00

F.A.I. RTE.	SECTION	COUNTY	TOTAL SHEETS	SHEET NO.
55	99-2HB-2-R	WILL	171	111
				CONTRACT NO. 60F71
FED. ROAD DIST. NO. 1 ILLINOIS FED. AID PROJECT				

FINAL