



MATCH LINE SEE SHEET ER-9
WEST FRONTAGE CONNECTOR
STATION 6086+50.00

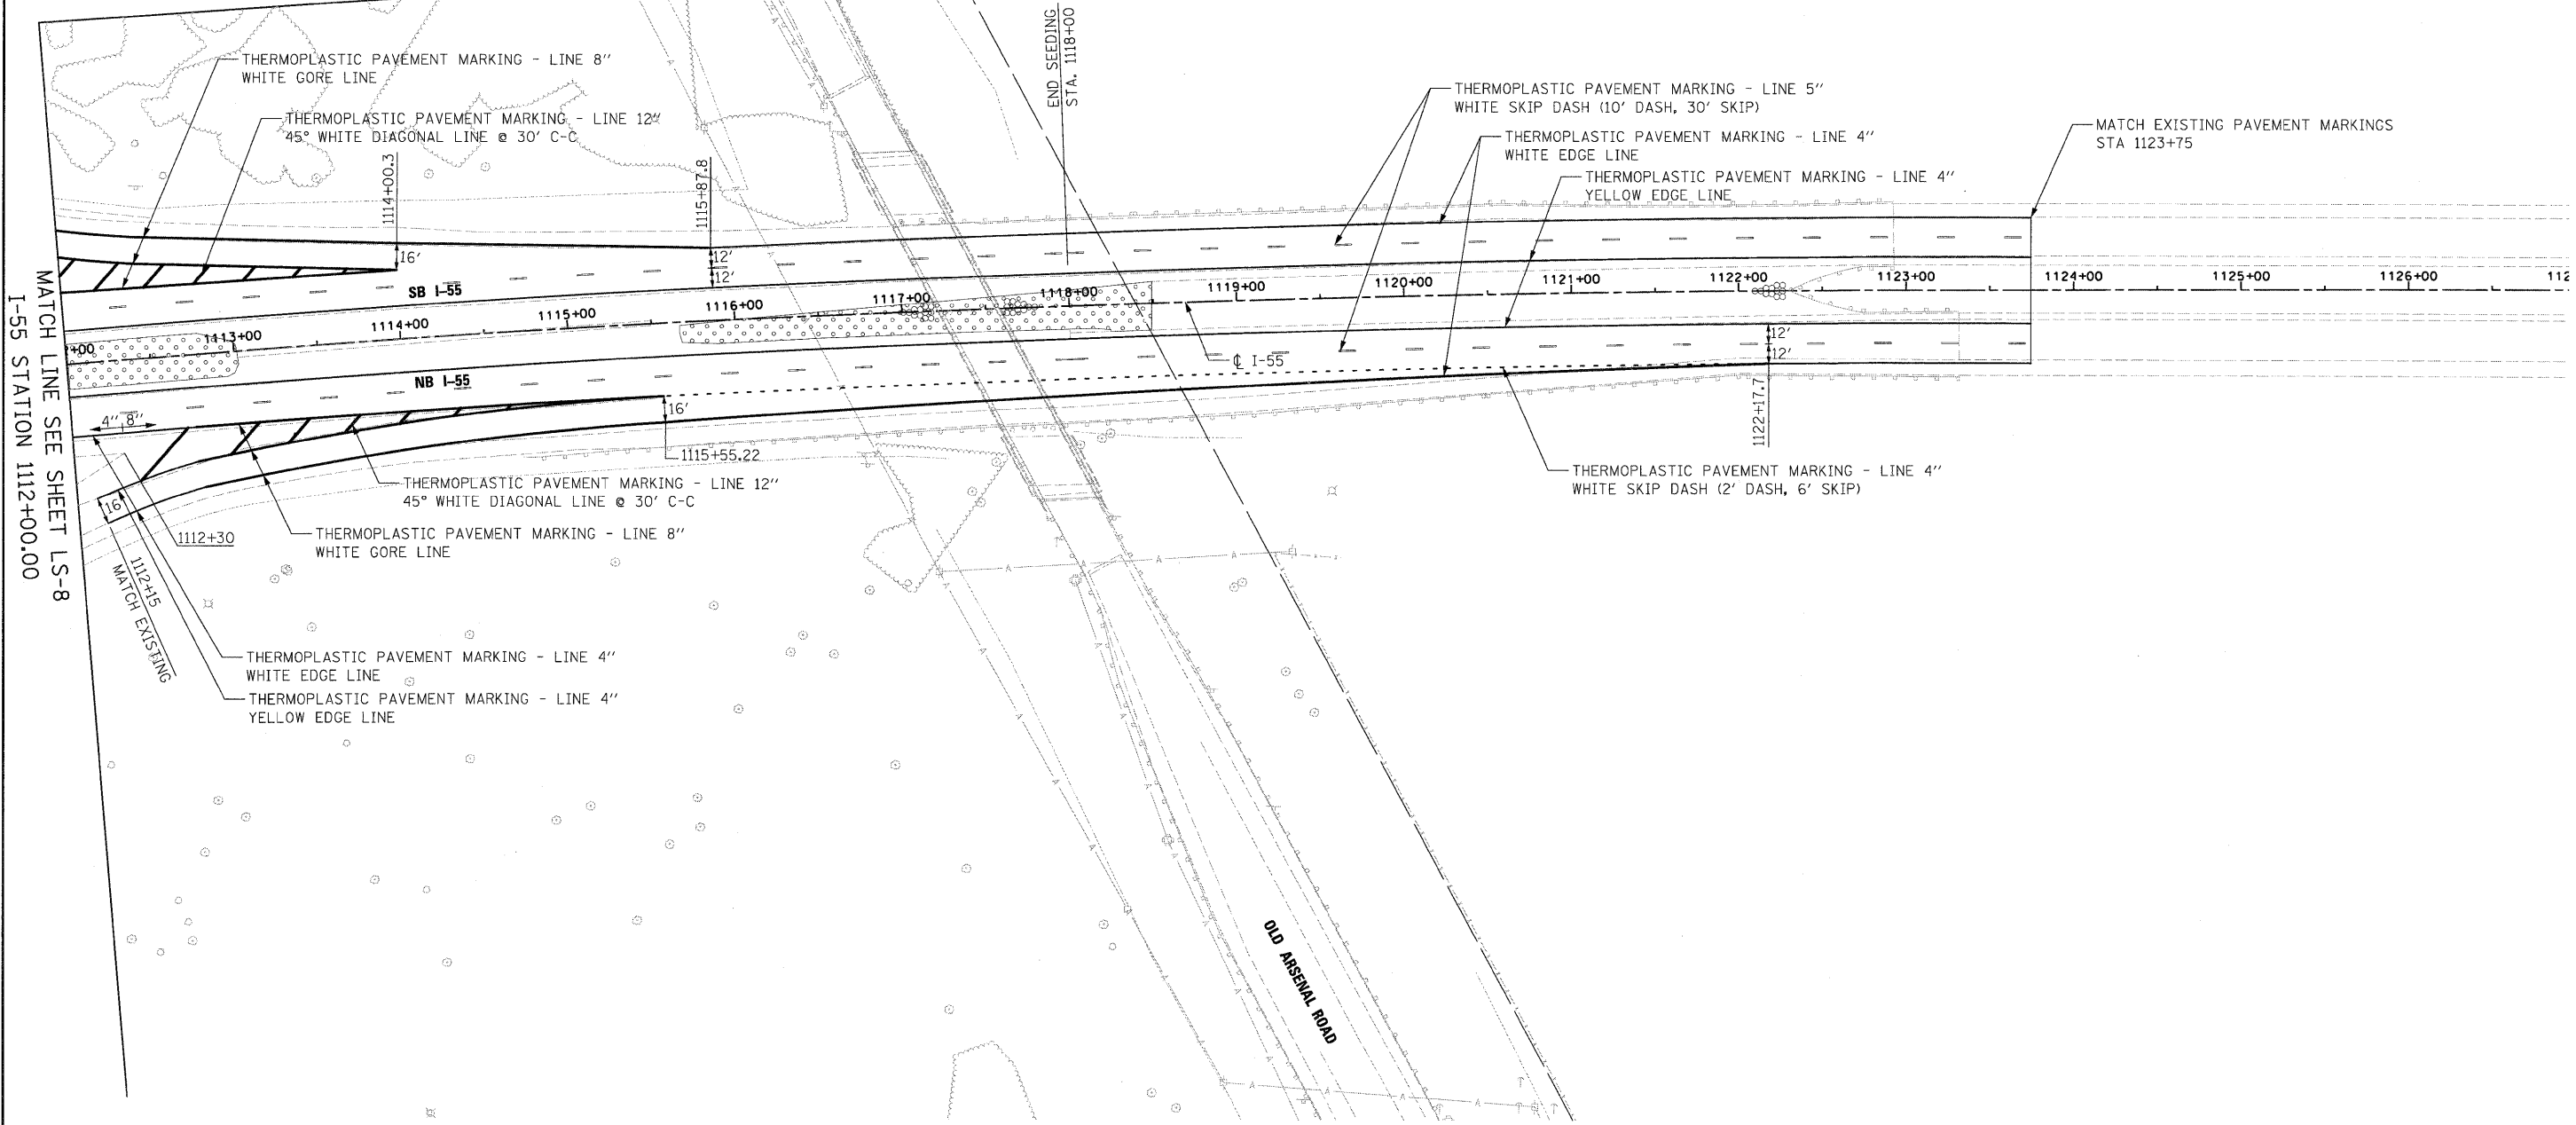

LANDSCAPING LEGEND

	SEEDING CLASS 2A
	SEEDING CLASS 7

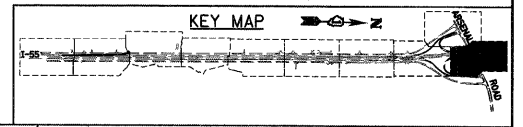

McDonough Associates Inc.
Engineers / Architects
130 East Randolph Street, Chicago, Illinois 60601

FILE NAME = D160F71-SHT-LNDSCP10.dgn	USER NAME = TKJuegel	DESIGNED - JCL	REVISED -
		DRAWN - JCL	REVISED -
		CHECKED - DLT	REVISED -
		DATE - 03/20/09	REVISED -

STATE OF ILLINOIS
DEPARTMENT OF TRANSPORTATION

LANDSCAPE AND STRIPING PLAN

SCALE: 1"=50' SHEET NO. 10 OF 10 SHEETS STA. 6086+50.00 TO STA.

F.A.I. RTE.	SECTION	COUNTY	TOTAL SHEETS	SHEET NO.
55	99-2HB-2-R	WILL	171	112
				CONTRACT NO. 60F71
FED. ROAD DIST. NO. 1 ILLINOIS FED. AID PROJECT				