


DATE	
BY	
FINAL SURVEY	
REVISED	
PLANNED	
NOTE BOOK	
NO. _____	
AREAS CHECKED	

DATE	
BY	
ORIGINAL SURVEY	
REVISED	
PLANNED	
NOTE BOOK	
NO. _____	
AREAS CHECKED	

McDonough Associates Inc.
Engineers / Architects
138 East Randolph Street Chicago, Illinois 60601

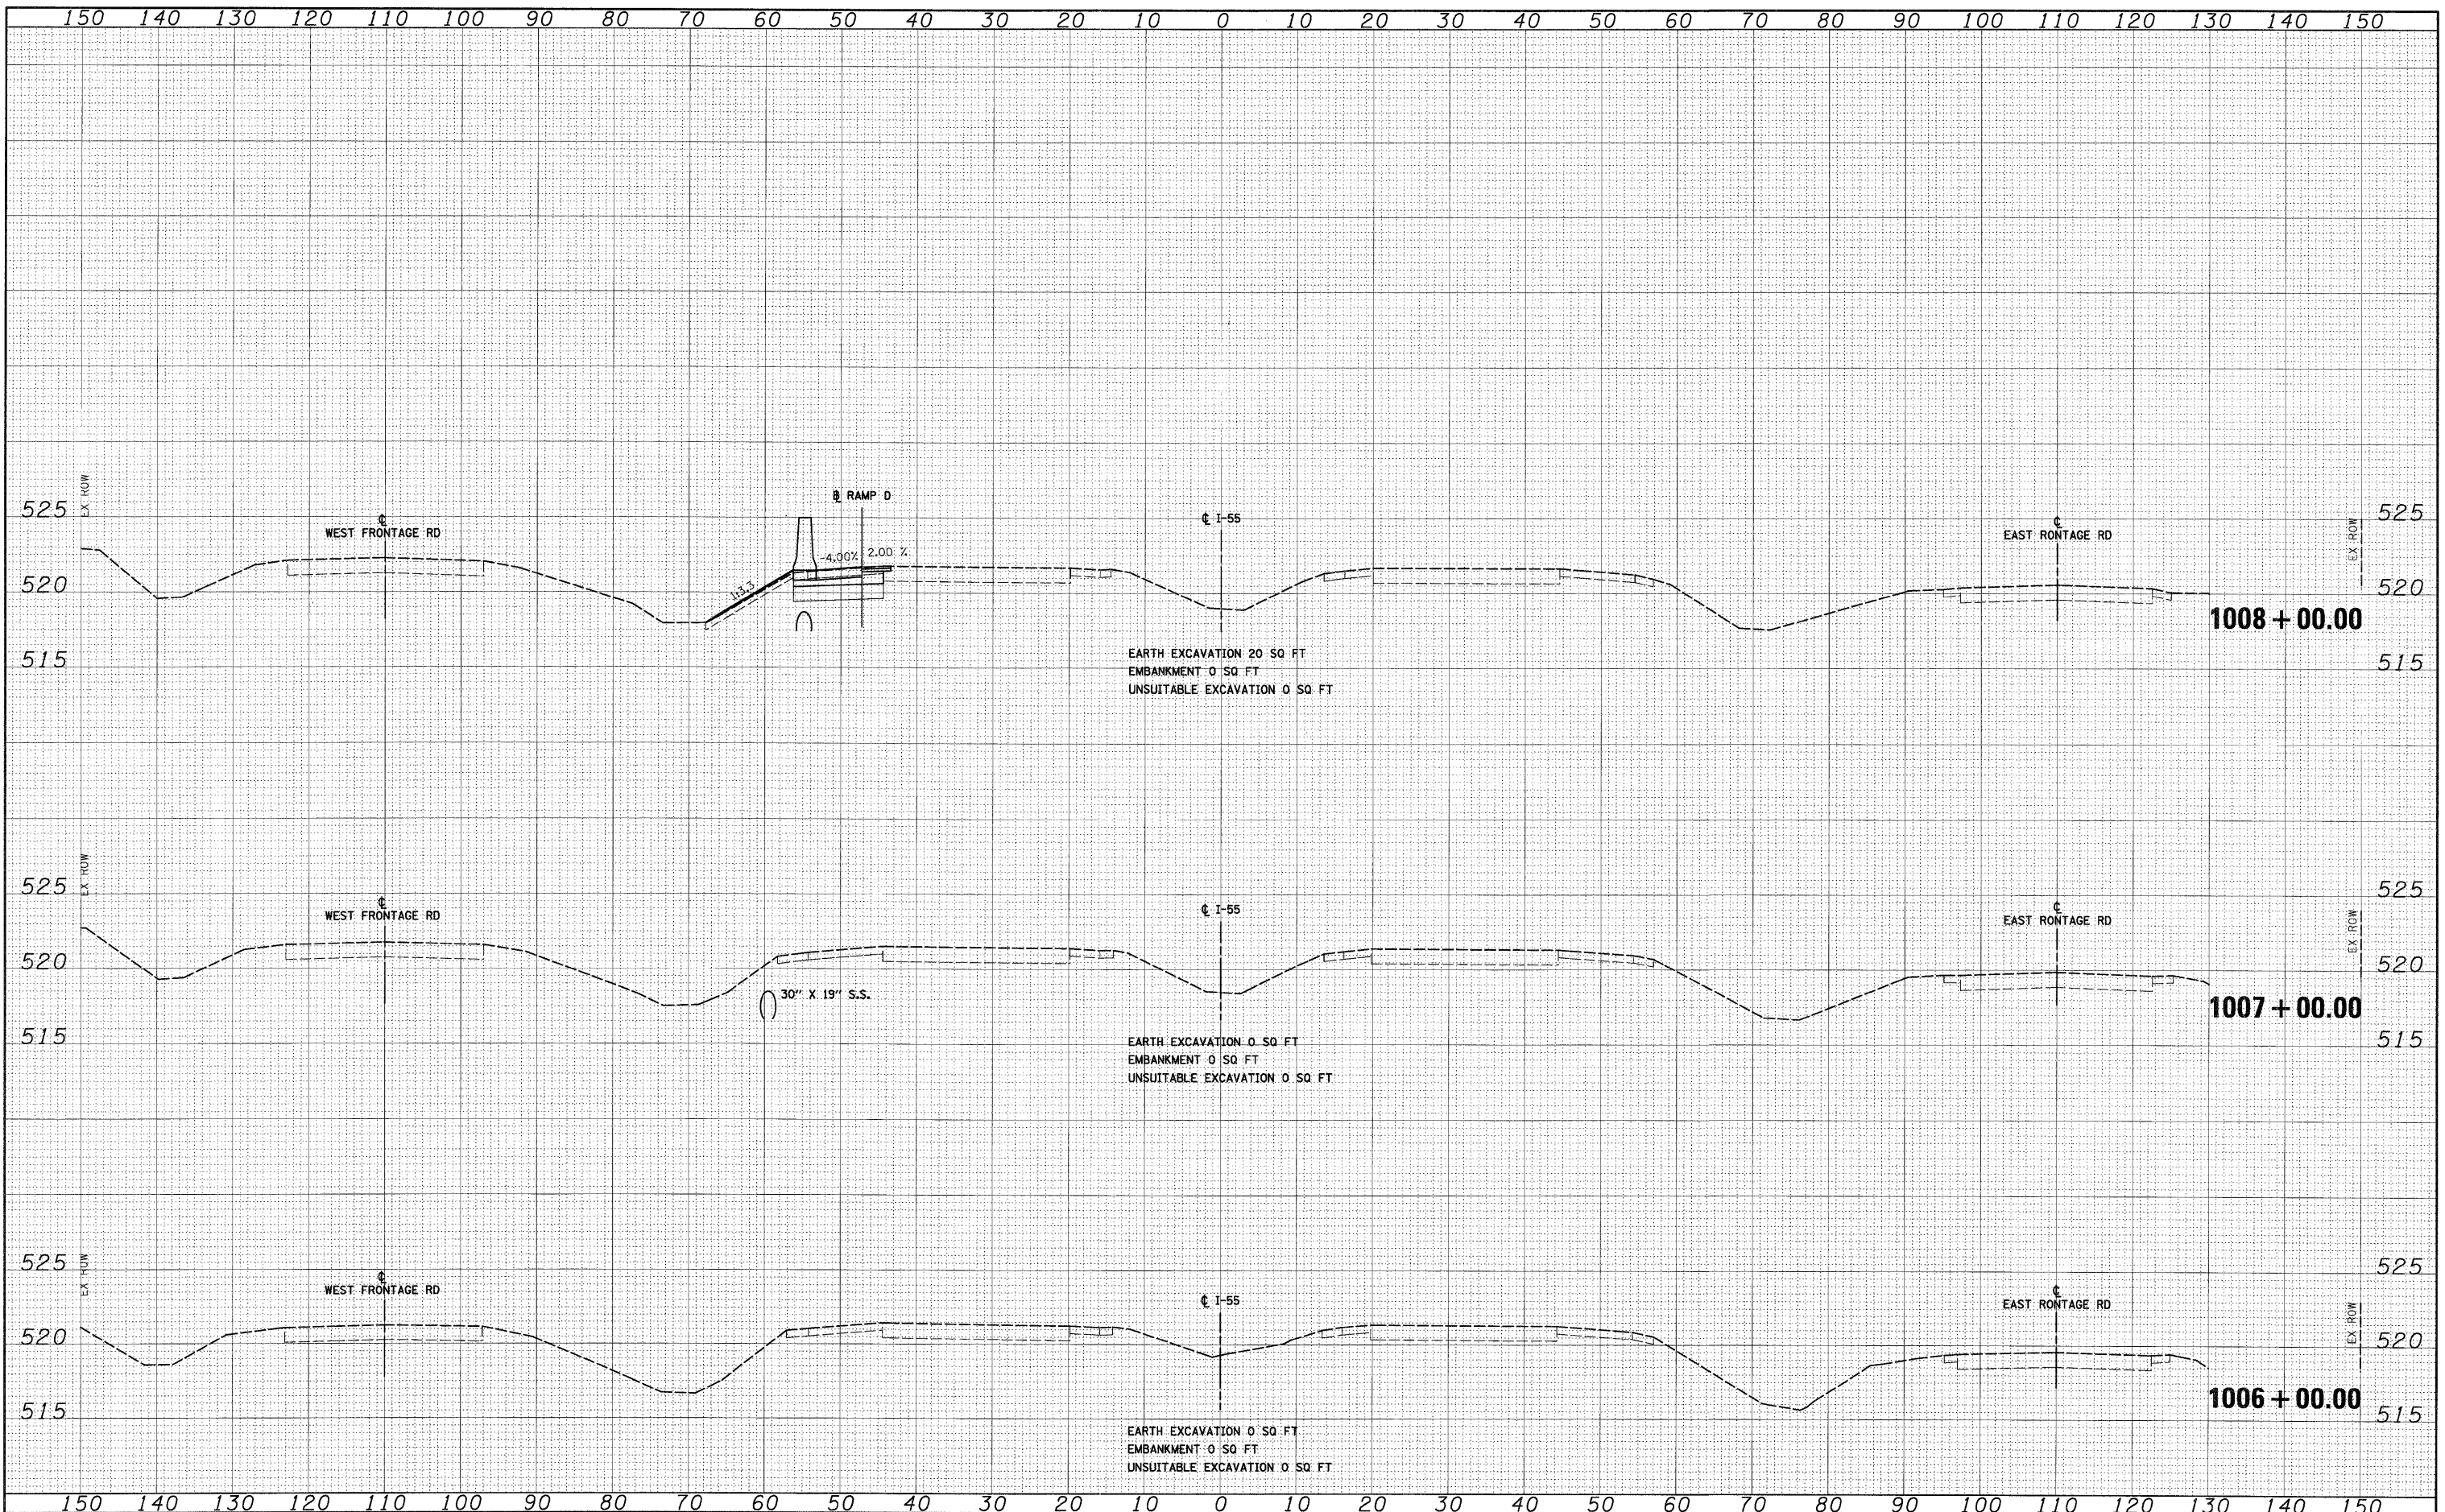

FILE NAME = D:\B07\71-SHT-XSHT03.dgn
USER NAME = TKJuegel
DESIGNED - MJT
DRAWN - MJT
CHECKED - DLT
PLOT DATE = 3/19/2009
DATE = 03/20/09

DESIGNED - MJT	REVISED -
DRAWN - MJT	REVISED -
CHECKED - DLT	REVISED -
DATE - 03/20/09	REVISED -

**STATE OF ILLINOIS
DEPARTMENT OF TRANSPORTATION**

I-55 CROSS SECTIONS

SCALE: 1"=10'H; 1"=5'V SHEET NO. 1 OF 31 SHEETS STA. 1006+00.00 TO STA. 1008+00.00

F.A.T. RTE.	SECTION	COUNTY	TOTAL SHEETS	SHEET NO.
55	99-2HB-2-R	WILL	171	133
CONTRACT NO. 60F71				
FED. ROAD DIST. NO. 1 ILLINOIS FED. AID PROJECT				